


**UTILITIES BY OTHERS**

**NOTE:**  
ALL PROPOSED UTILITY WORK SHOWN ON THIS SHEET WILL BE DONE BY OTHERS. NO PAYMENT WILL BE MADE TO THE CONTRACTOR FOR PROPOSED UTILITY WORK SHOWN ON THIS SHEET.

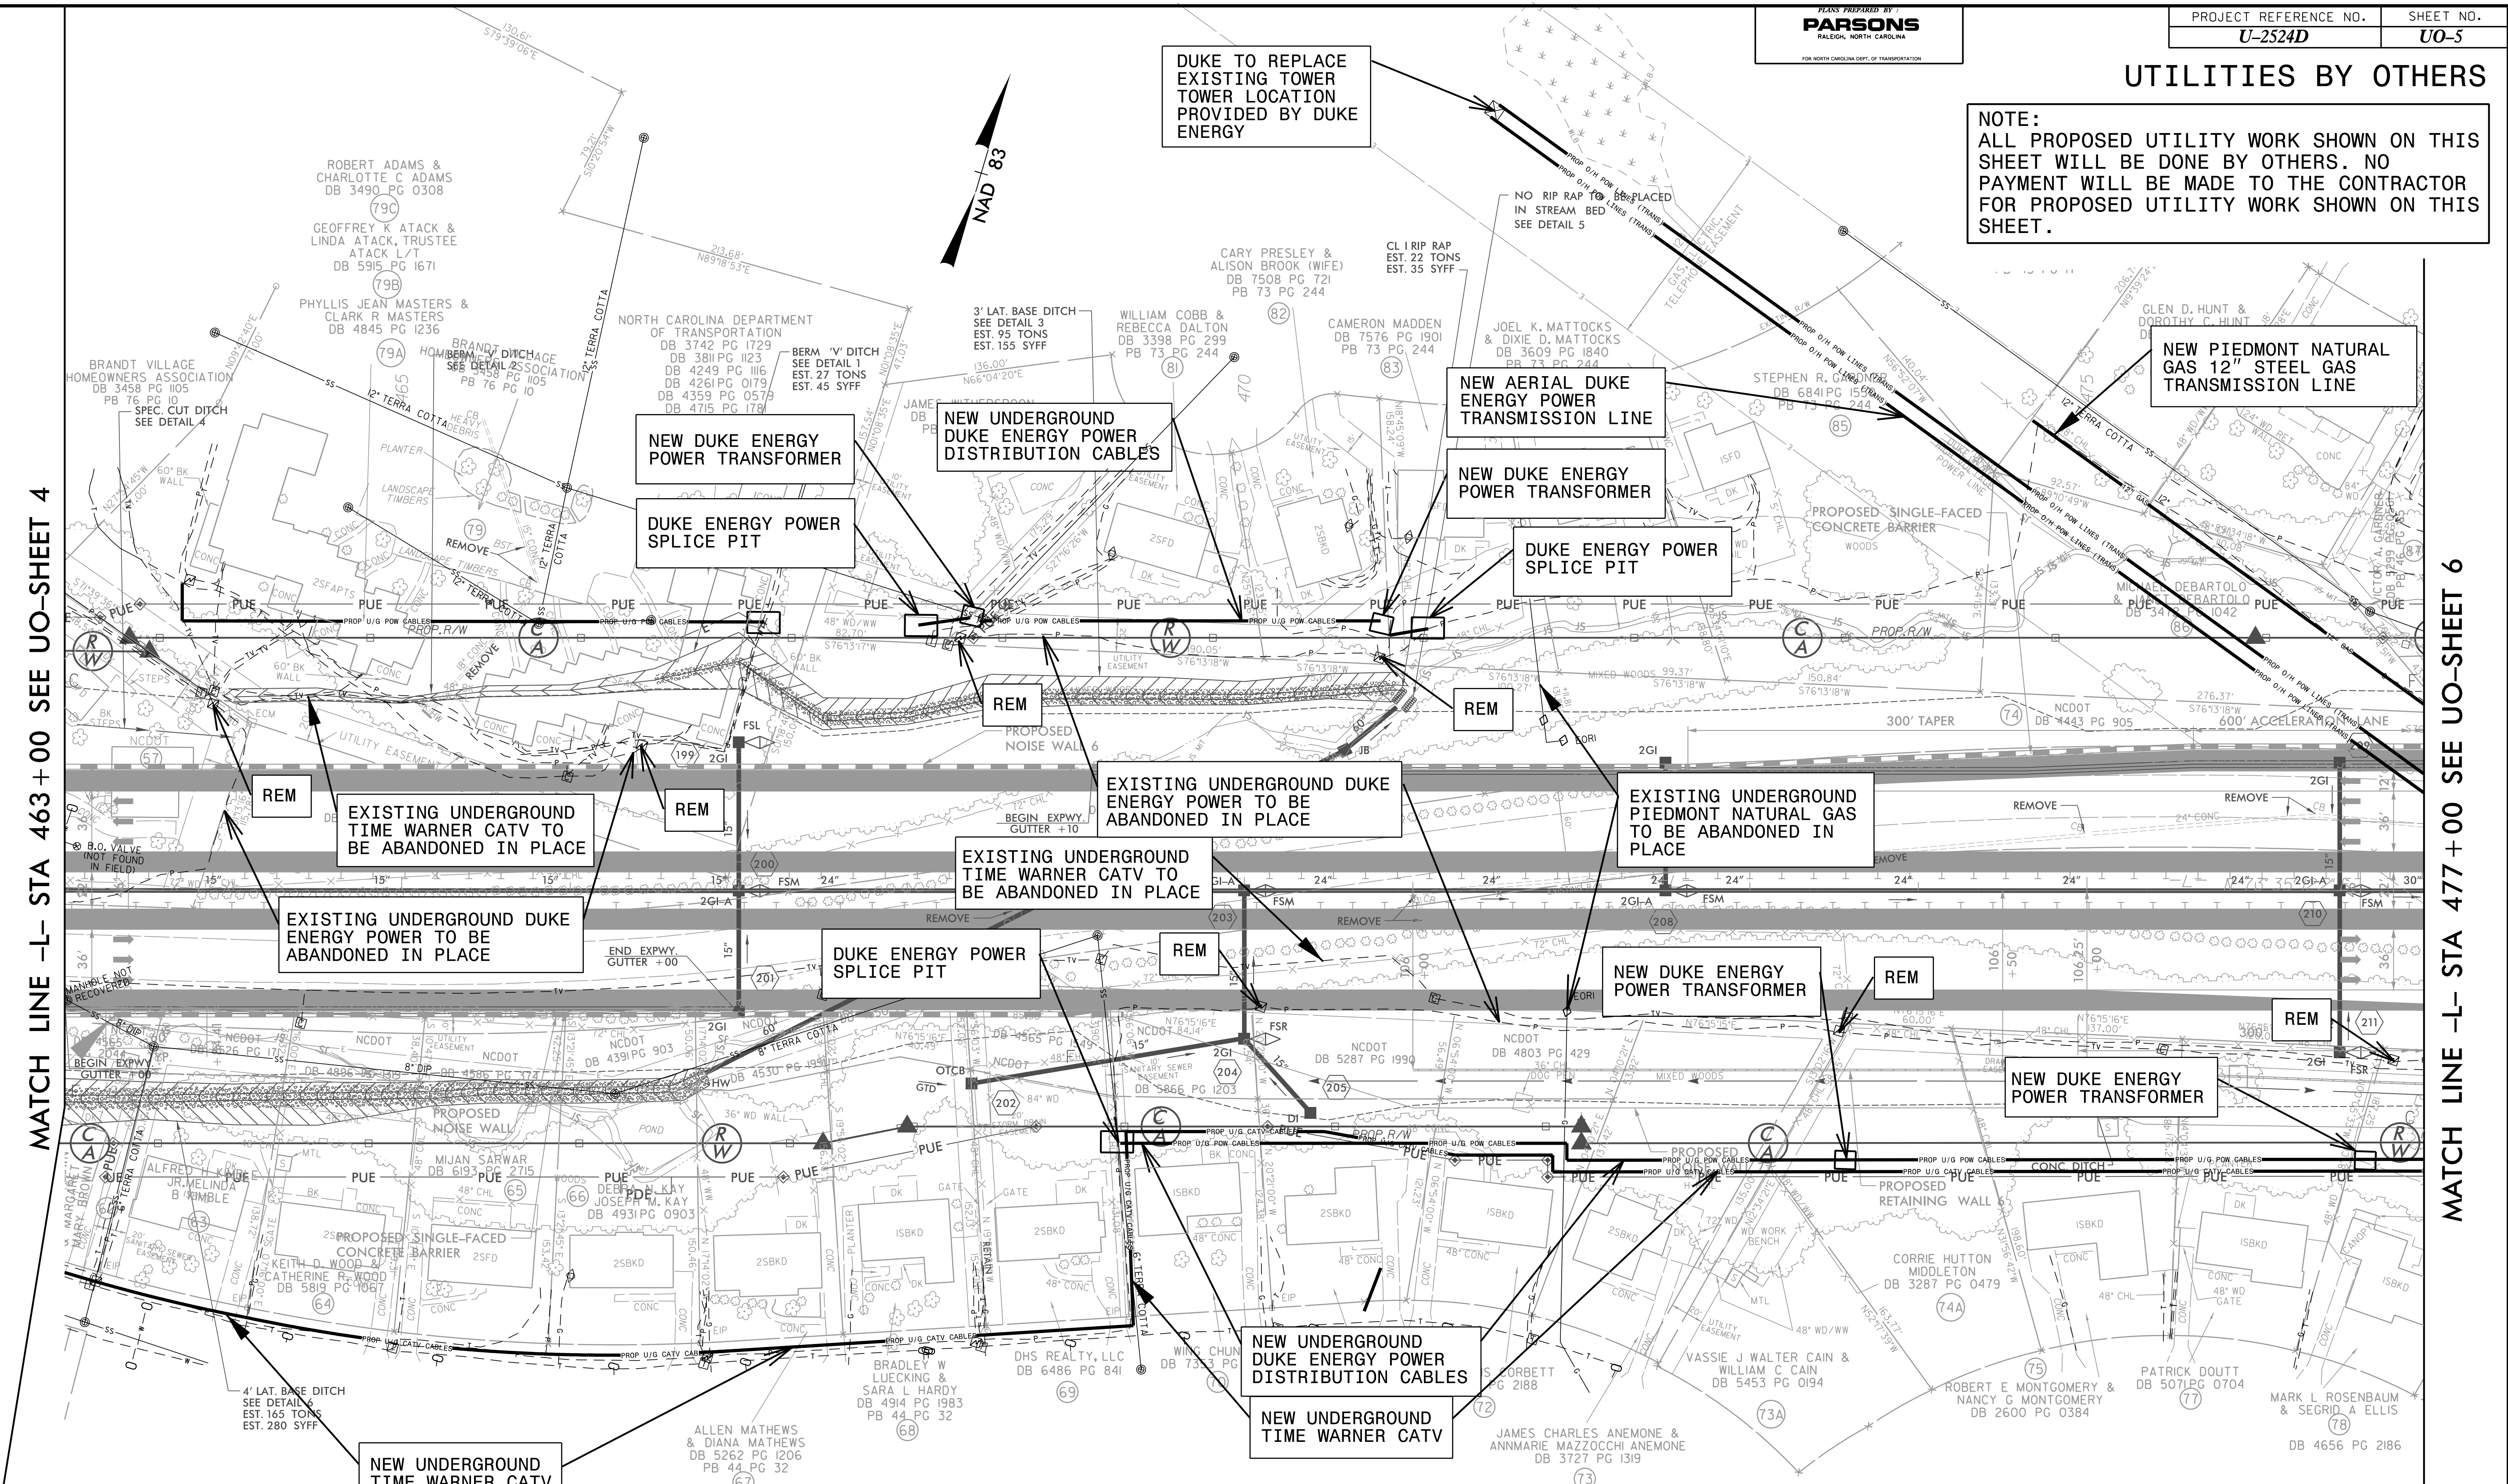

MATCH LINE -L- STA 463+00 SEE UO-SHEET 4

MATCH LINE -L- STA 477+00 SEE UO-SHEET 6

- NOTES:**
1. ALL DUKE ENERGY UNDERGROUND POWER WITHIN THE CONSTRUCTION LIMITS IS TO BE ABANDONED IN PLACE
  2. ALL UNDERGROUND AT&T TELECOMMUNICATIONS WITHIN THE CONSTRUCTION LIMITS IS TO BE ABANDONED IN PLACE
  3. ALL UNDERGROUND TIME WARNER CATV WITHIN THE CONSTRUCTION LIMITS IS TO BE ABANDONED IN PLACE
  4. ALL PIEDMONT NATURAL GAS WITHIN THE CONSTRUCTION LIMITS IS TO BE ABANDONED IN PLACE UNLESS OTHERWISE NOTED

UTILITY OWNERS ON THIS SHEET	
DUKE ENERGY - POWER (TRANS)	
DUKE ENERGY - POWER (DIST)	
PIEDMONT NATURAL GAS - NATURAL GAS	
AT&T TELECOMMUNICATIONS - TELEPHONE/FIBER OPTIC	
TIME WARNER - CATV	

8/17/99  
5/11/2016  
C:\Users\131111\Documents\2013\131111\Utilities\Engineering\U-2524D\U-2524D\_Utility\Option\_2\U-2524D\_Utility\U-2524D\_Utility.dgn