
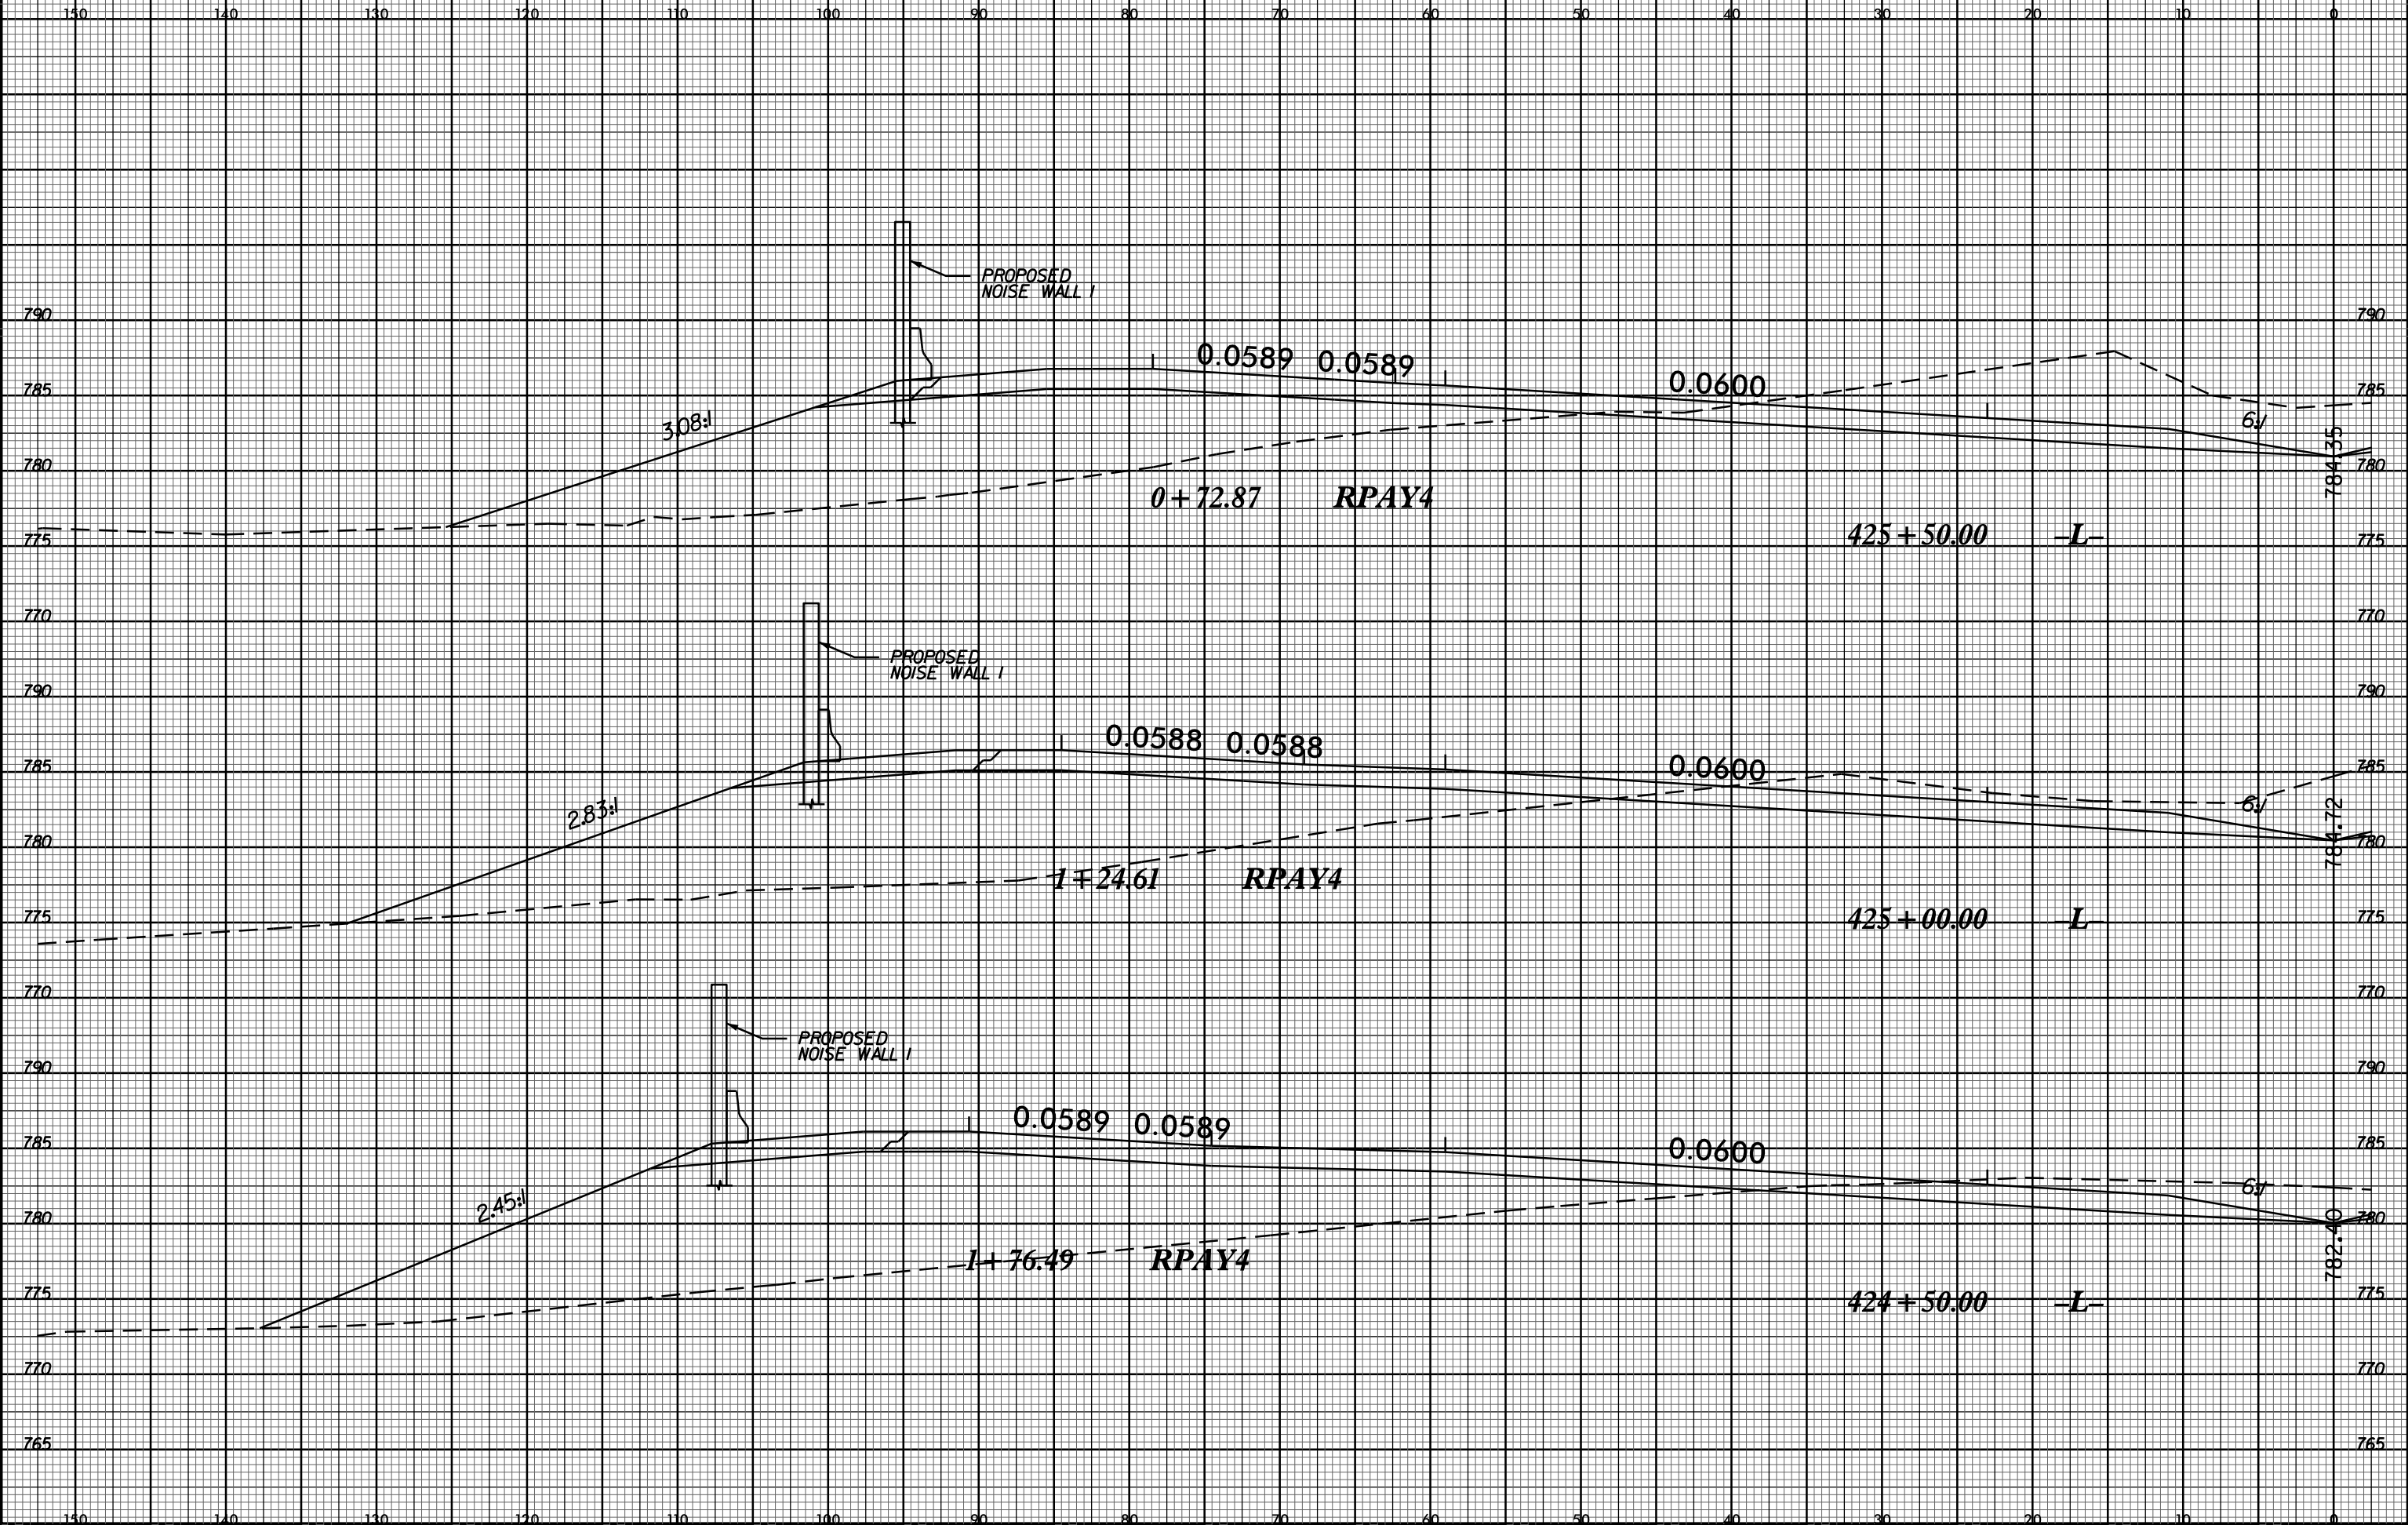


8/23/99

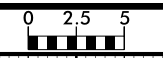

10-JUN-2016 09:11
 C:\Users\jwheeler\Documents\Projects\U2524D\U2524D_rdy_xp1.dgn
 U2524D\U2524D_rdy_xp1.dgn