


8/23/99

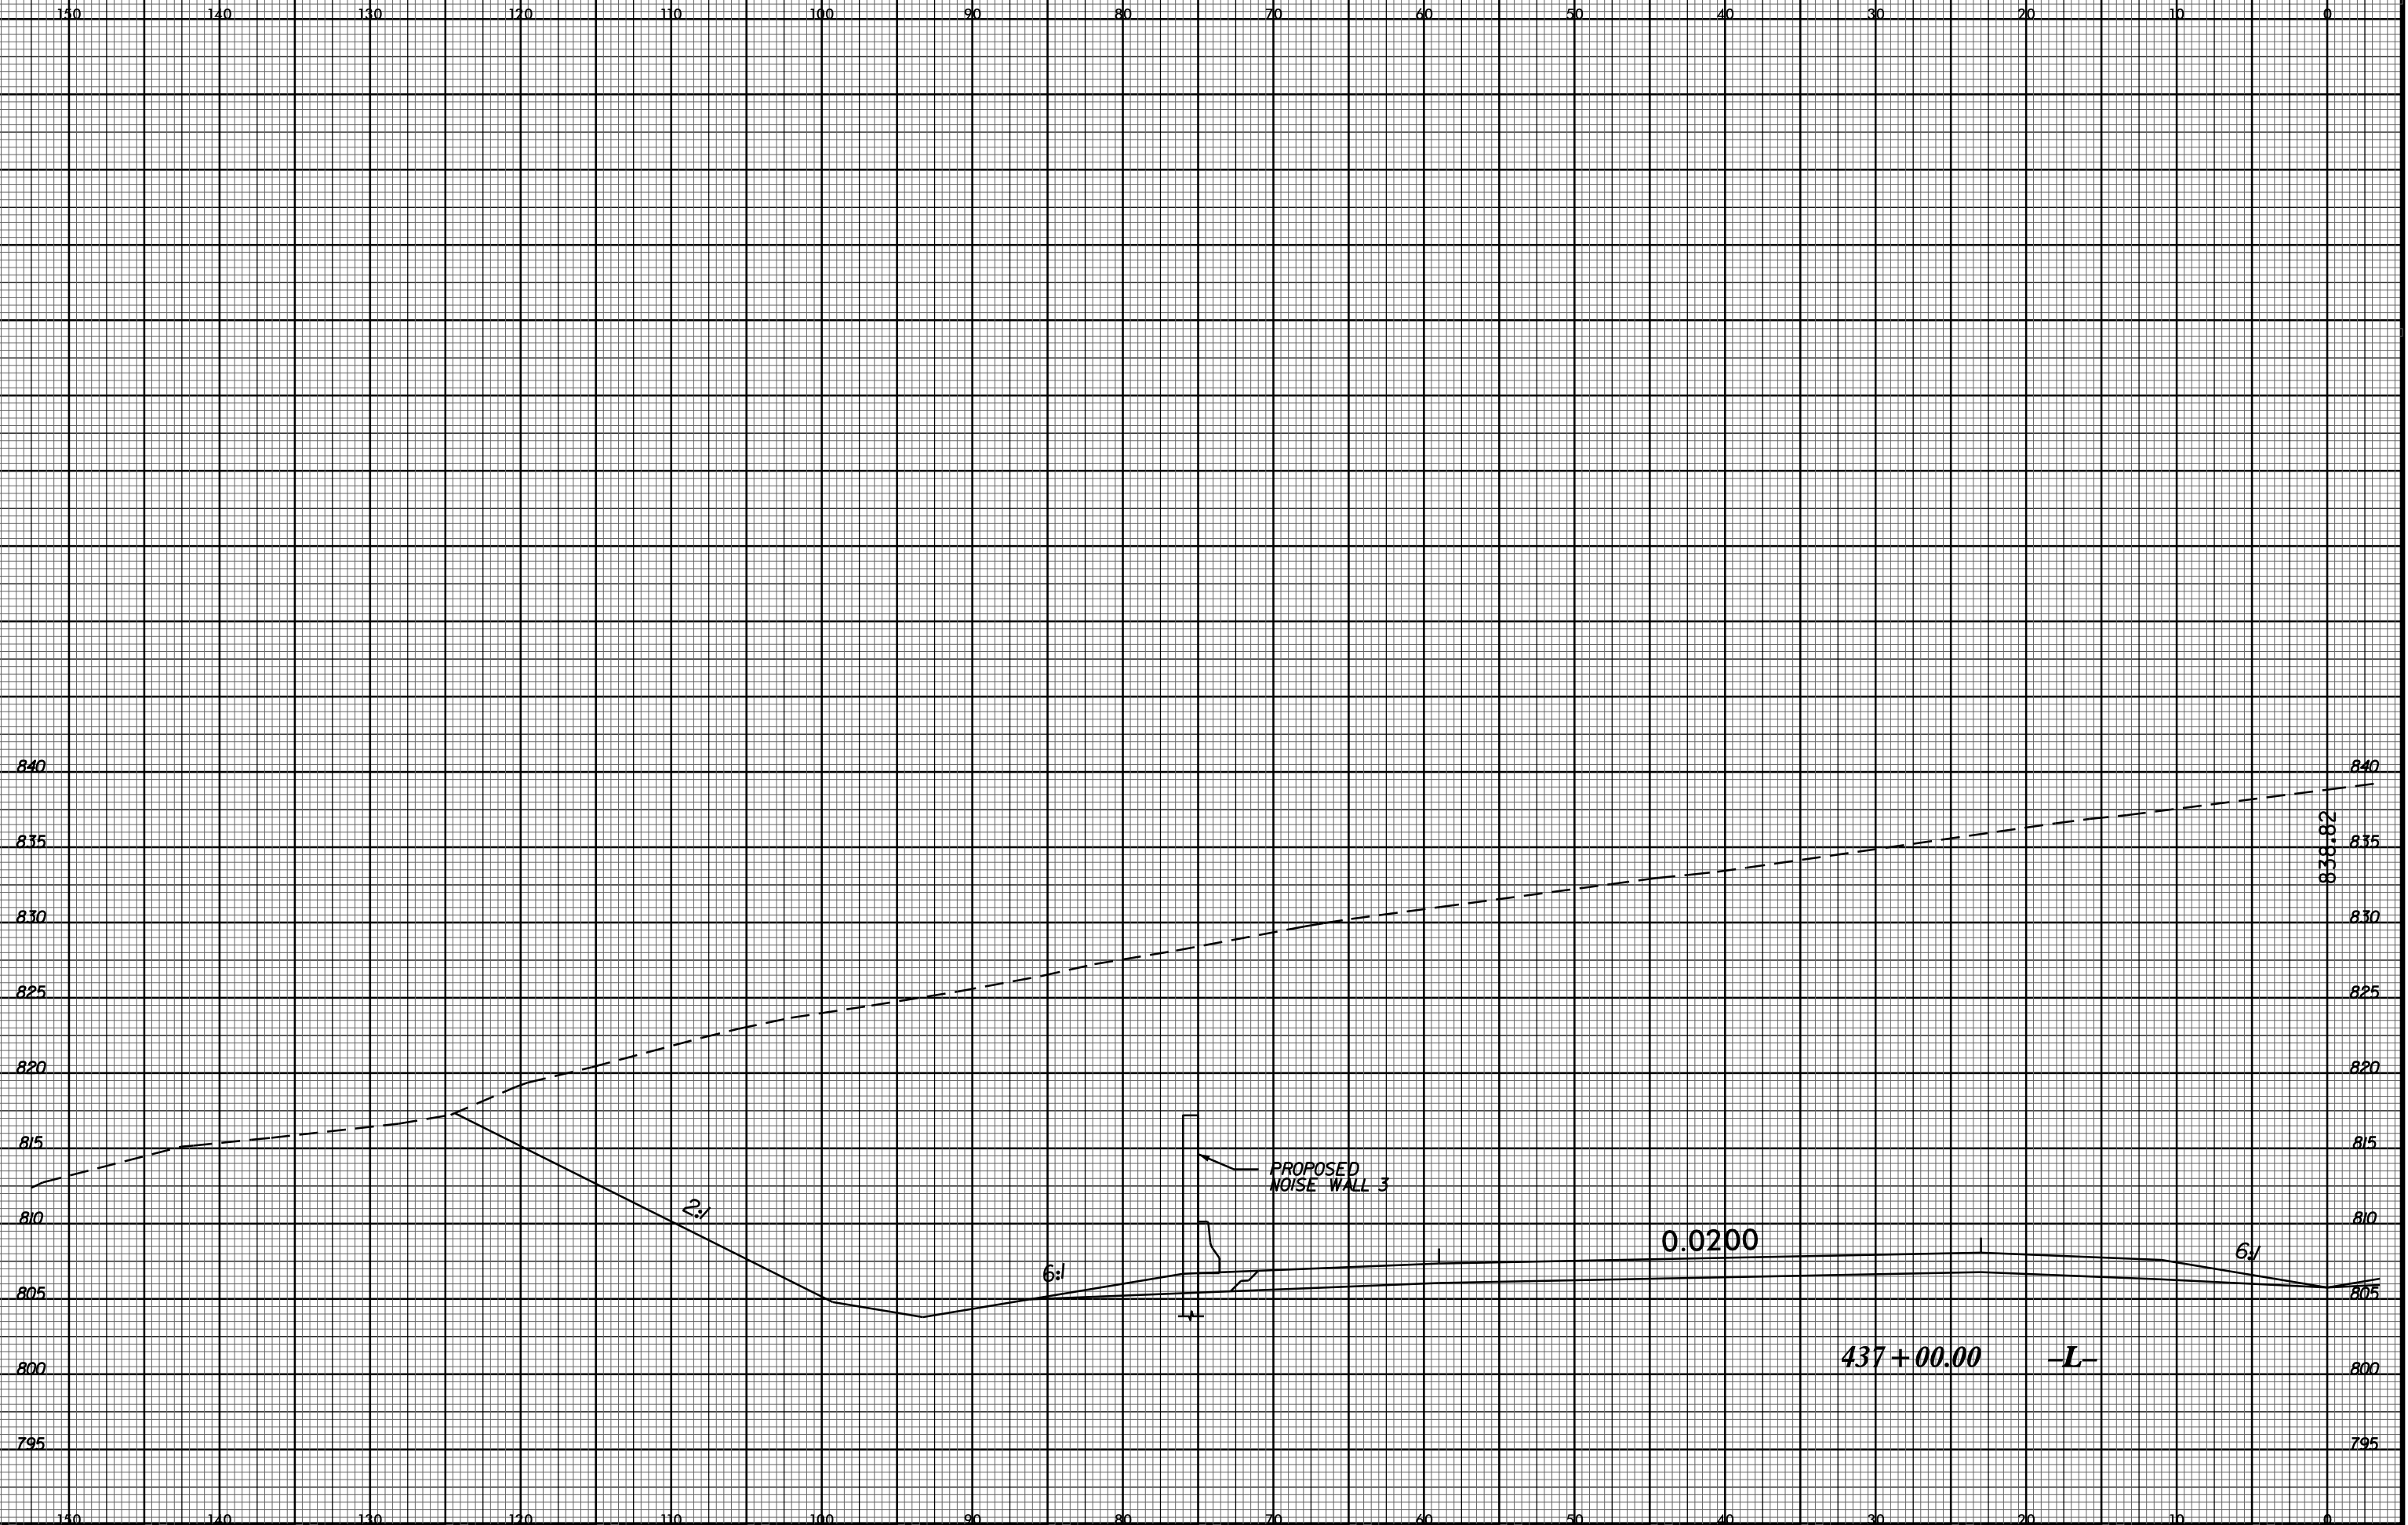

26-MAY-2016 08:24  
 I:\U-2524D\PROJECTS\XSCV8\_XSECTIONS\U2524D\_rdu\_xpl.dgn  
 \$\$\$USERNAME\$\$\$