


8/23/99

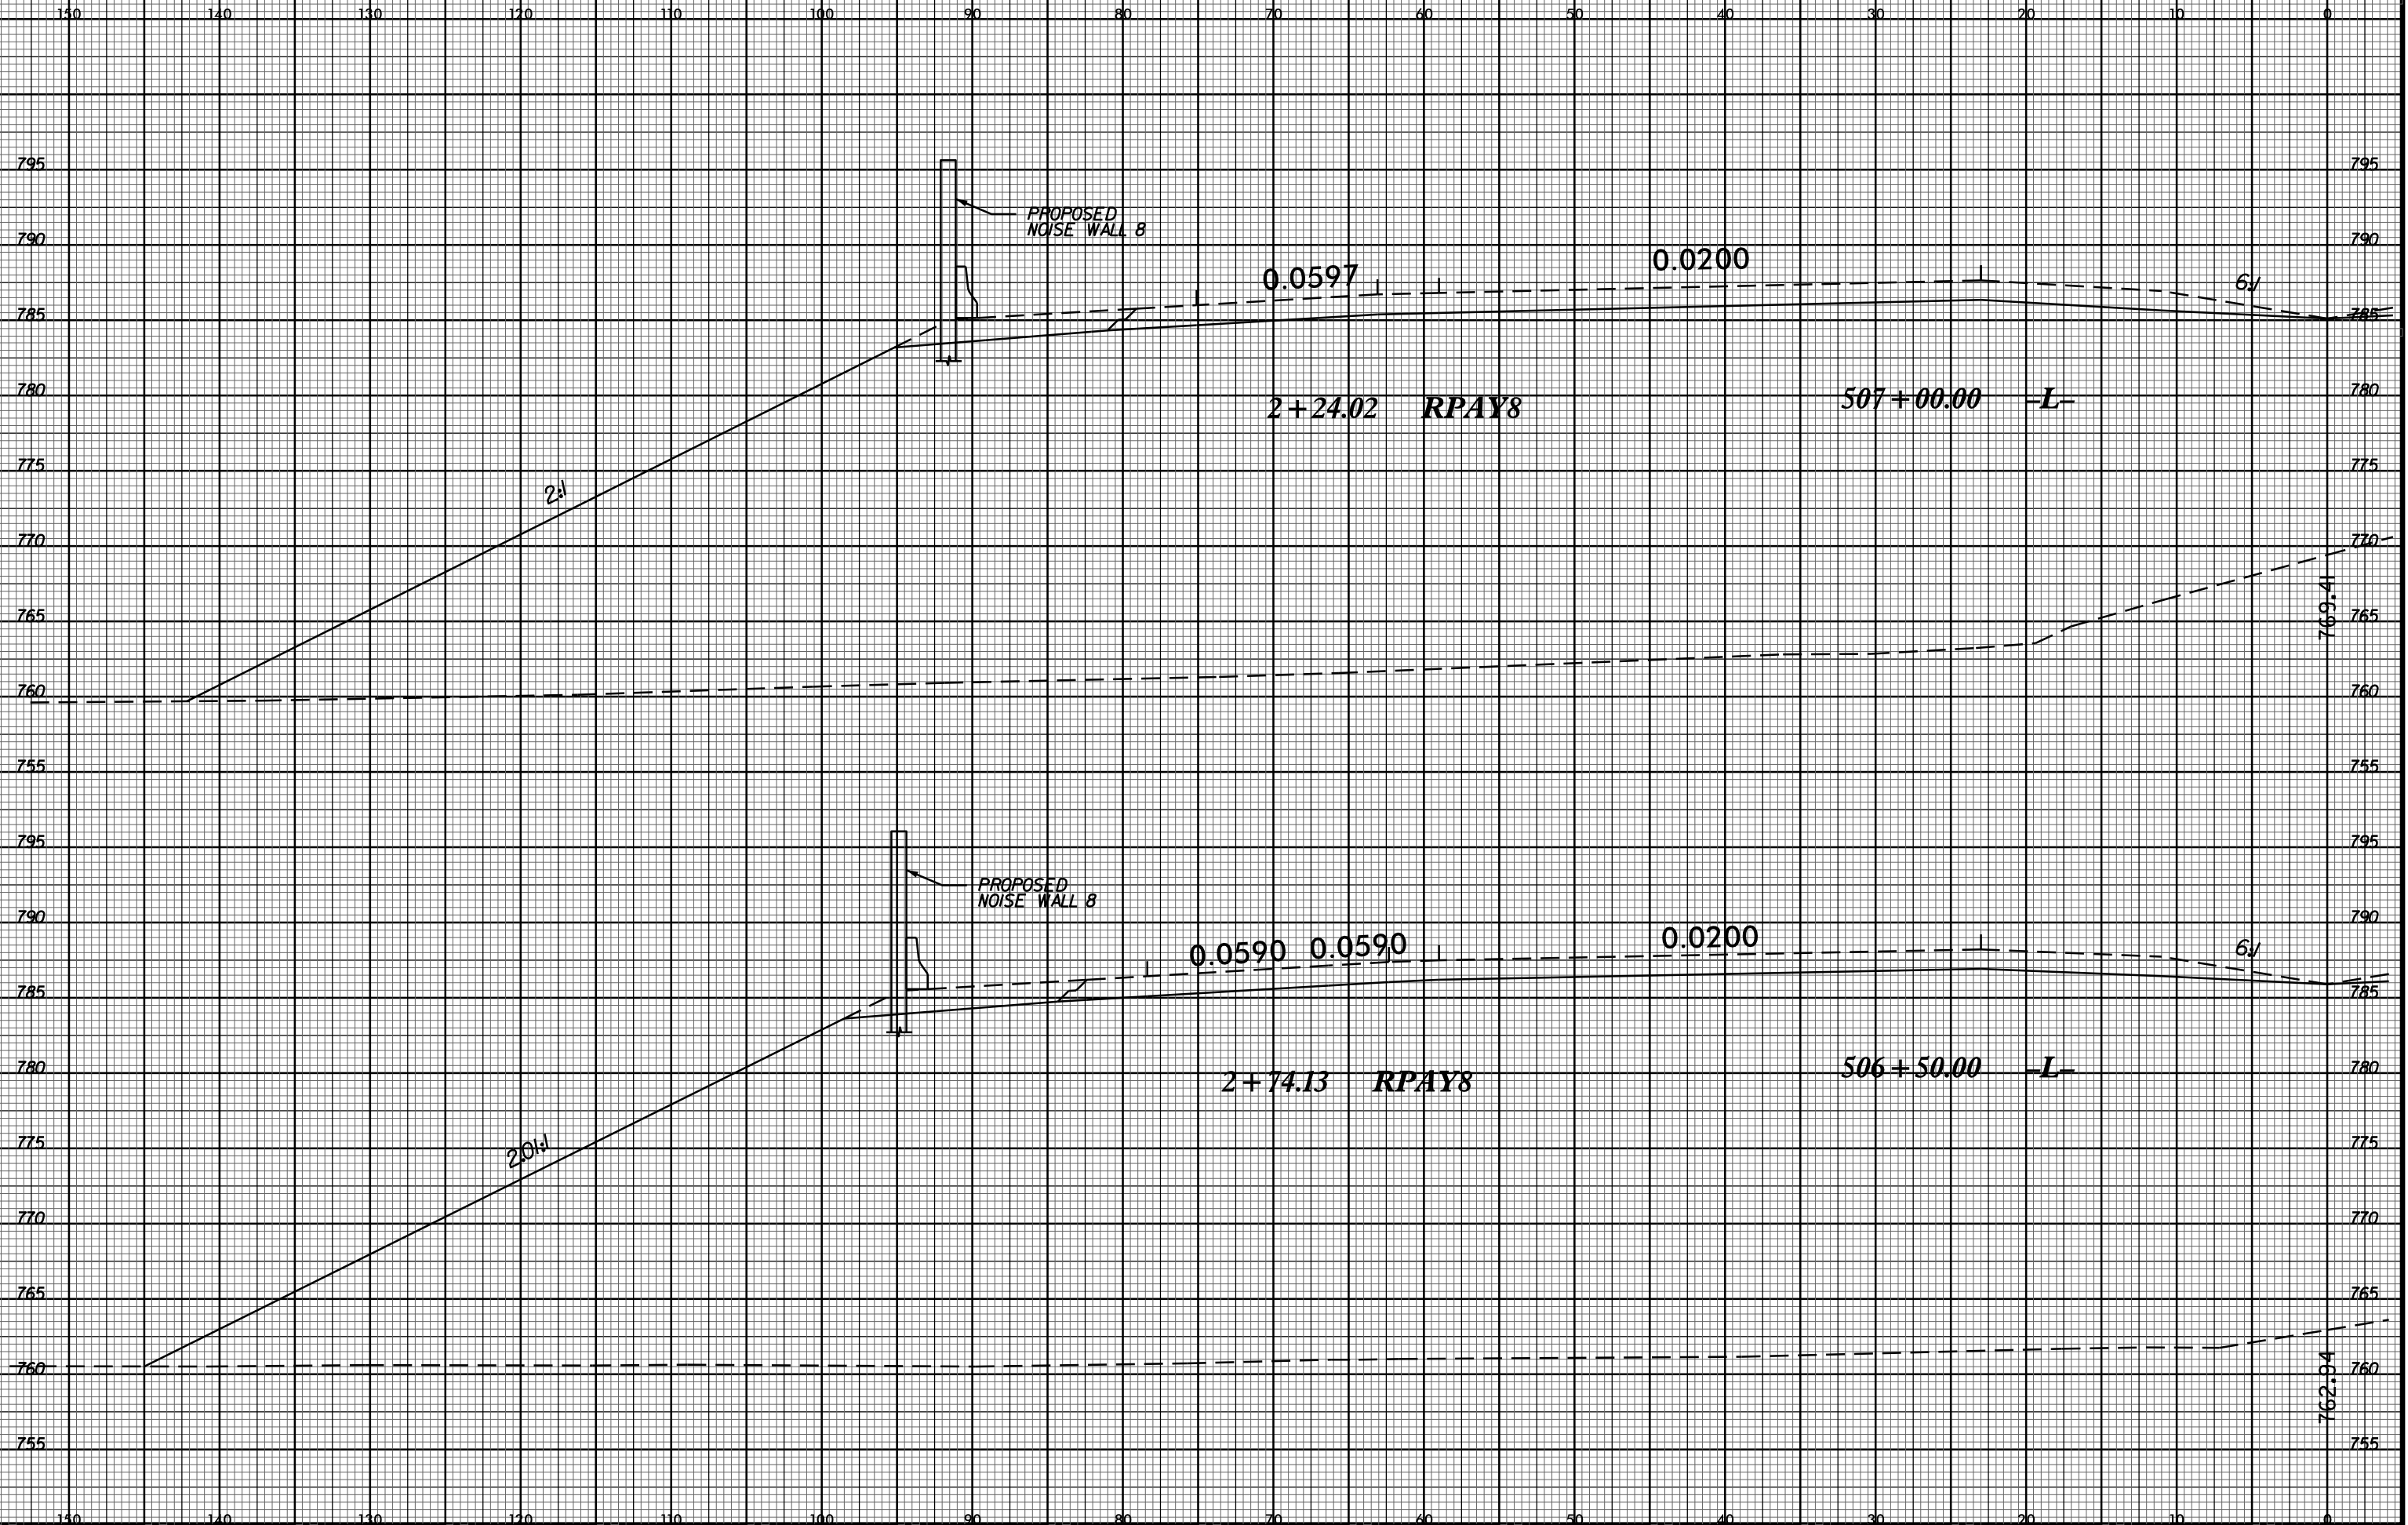

26-MAY-2016 08:27
15 \\P-2524D\PROJ\XSC\8 V8 XSECTIONS\U2524D_r.dwg xp1.l.dgn
\$\$\$\$\$USFRNAME\$\$\$\$\$