


8/23/99


850

850

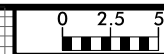

PROJ. REFERENCE NO.  
U-2524D

SHEET NO.  
X-119

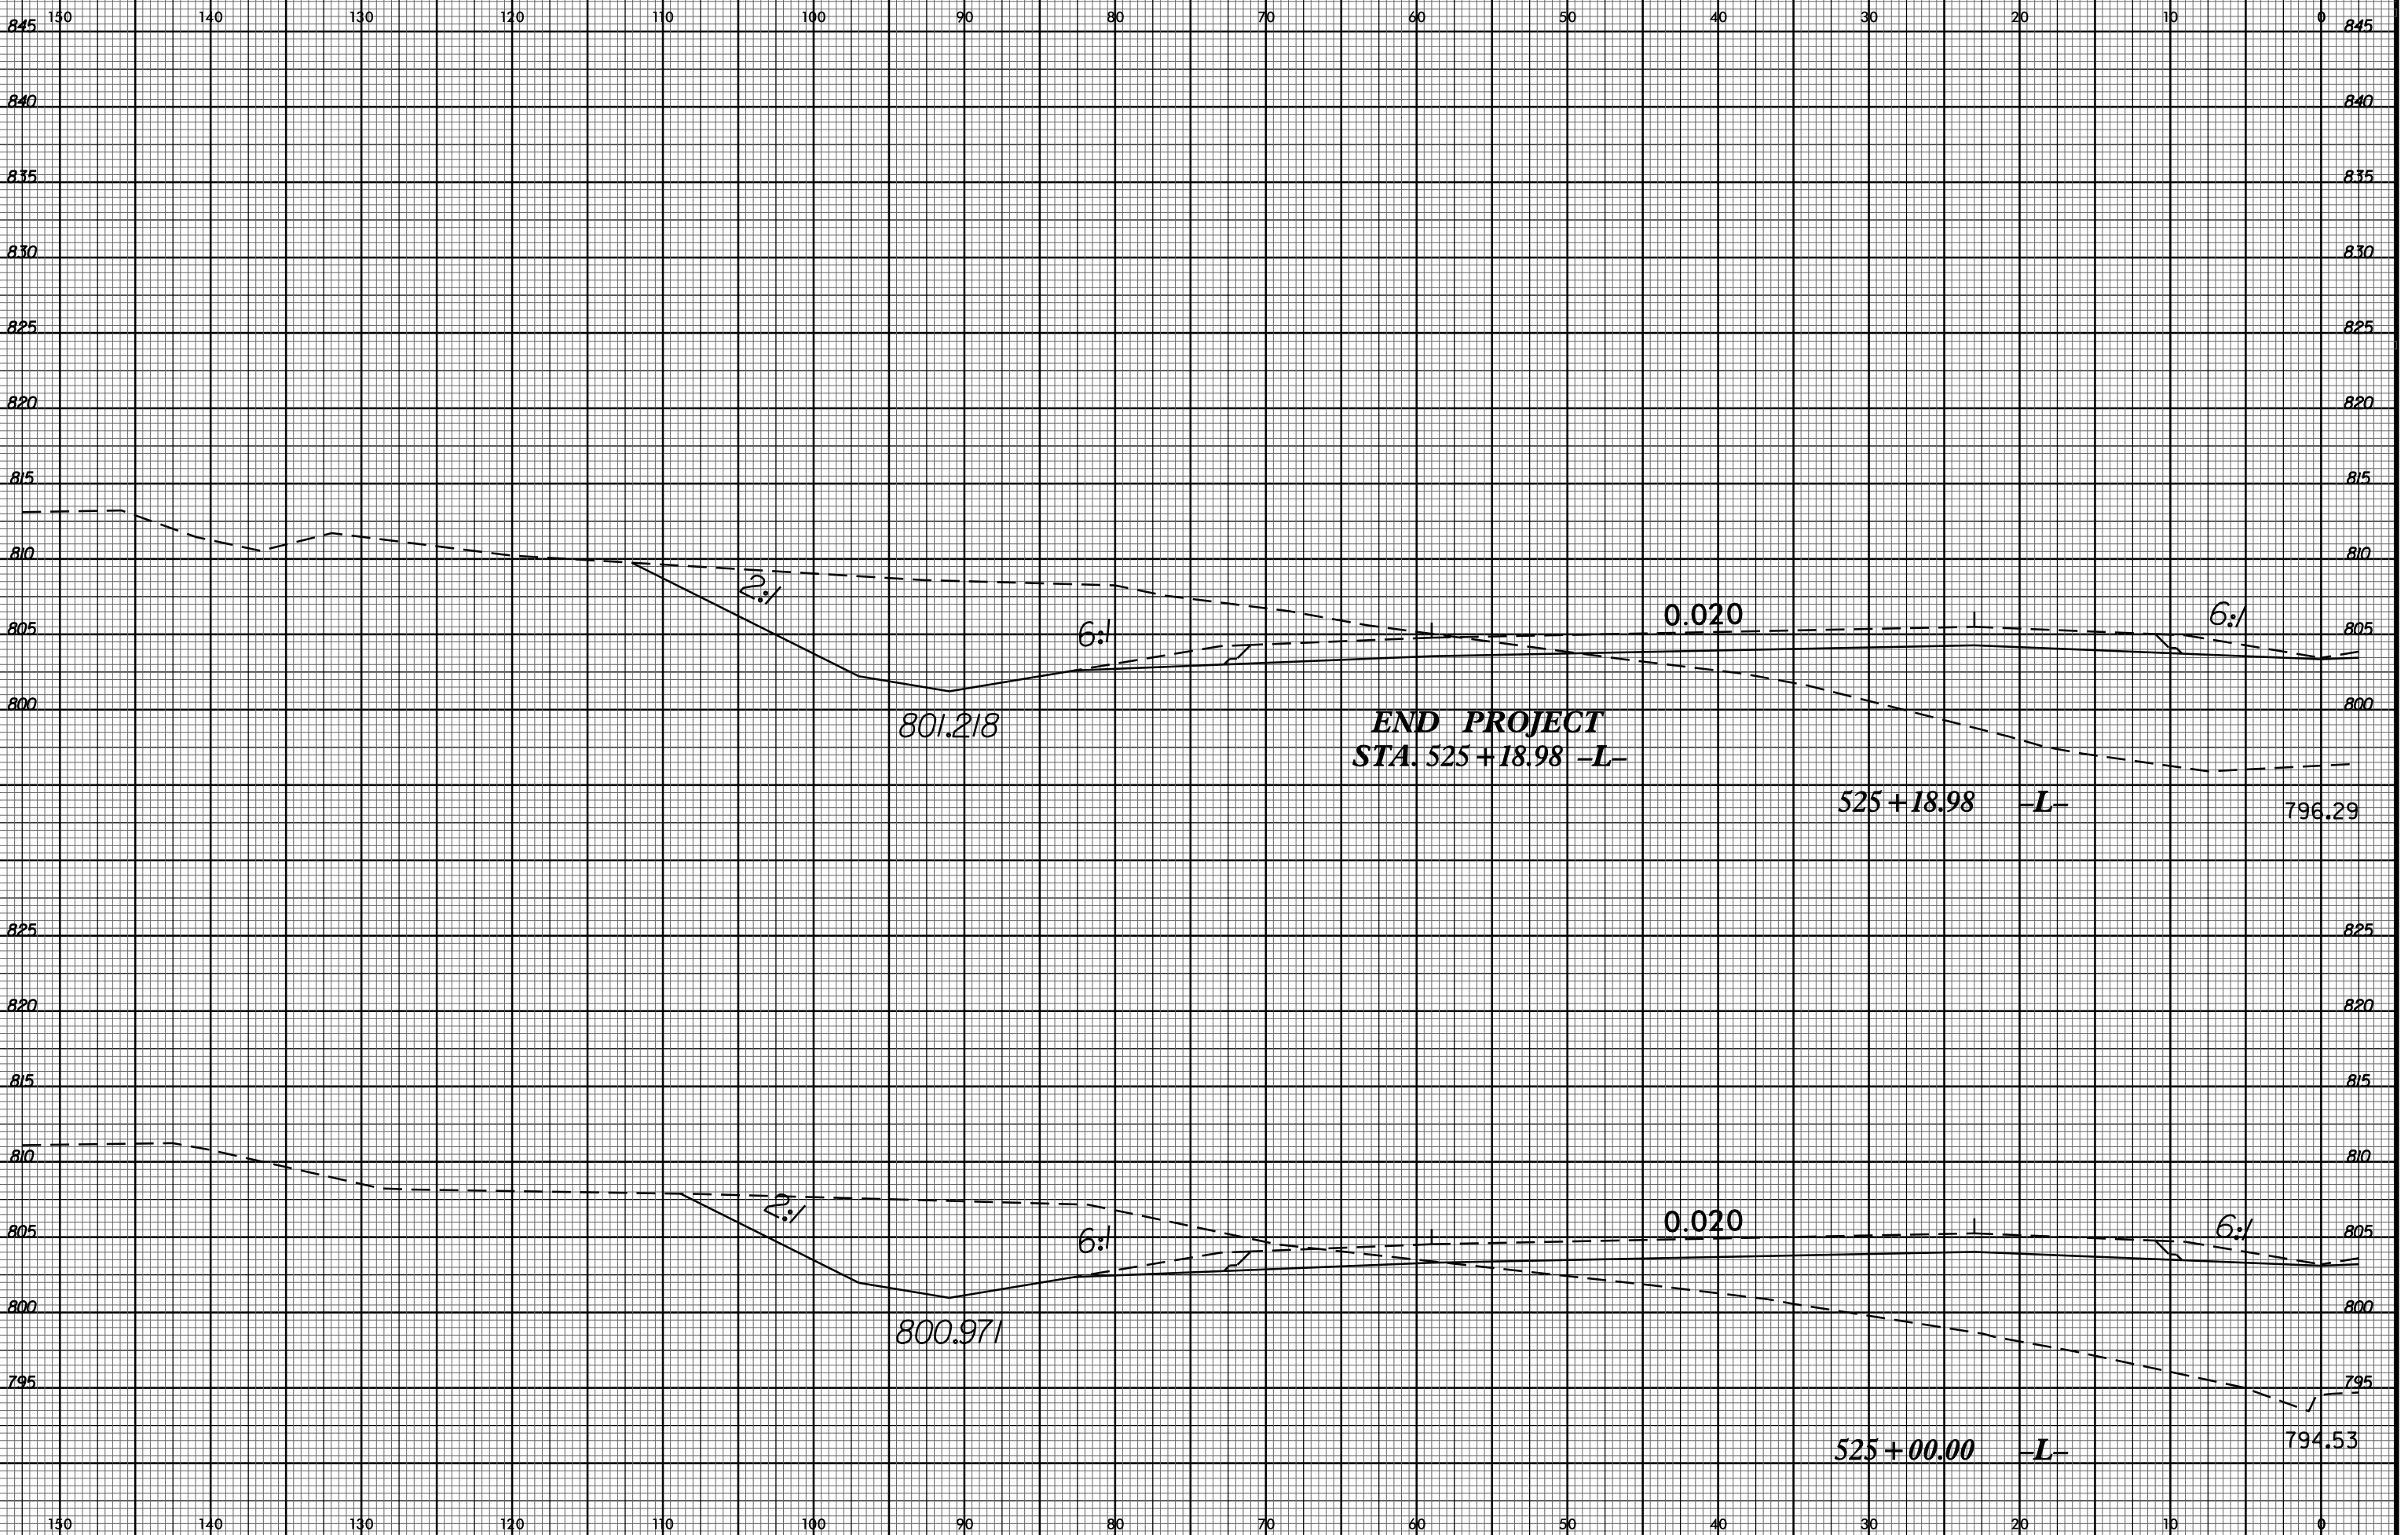

26-MAY-2016 08:41  
J:\U-2524D\PROJECTS\XSC\WB XSECTIONS\U2524D\_rdy\_xpl.LT.520+50.525.dgn  
\$\$\$\$\$SUBSERIAL\$\$\$\$\$