


8/23/99

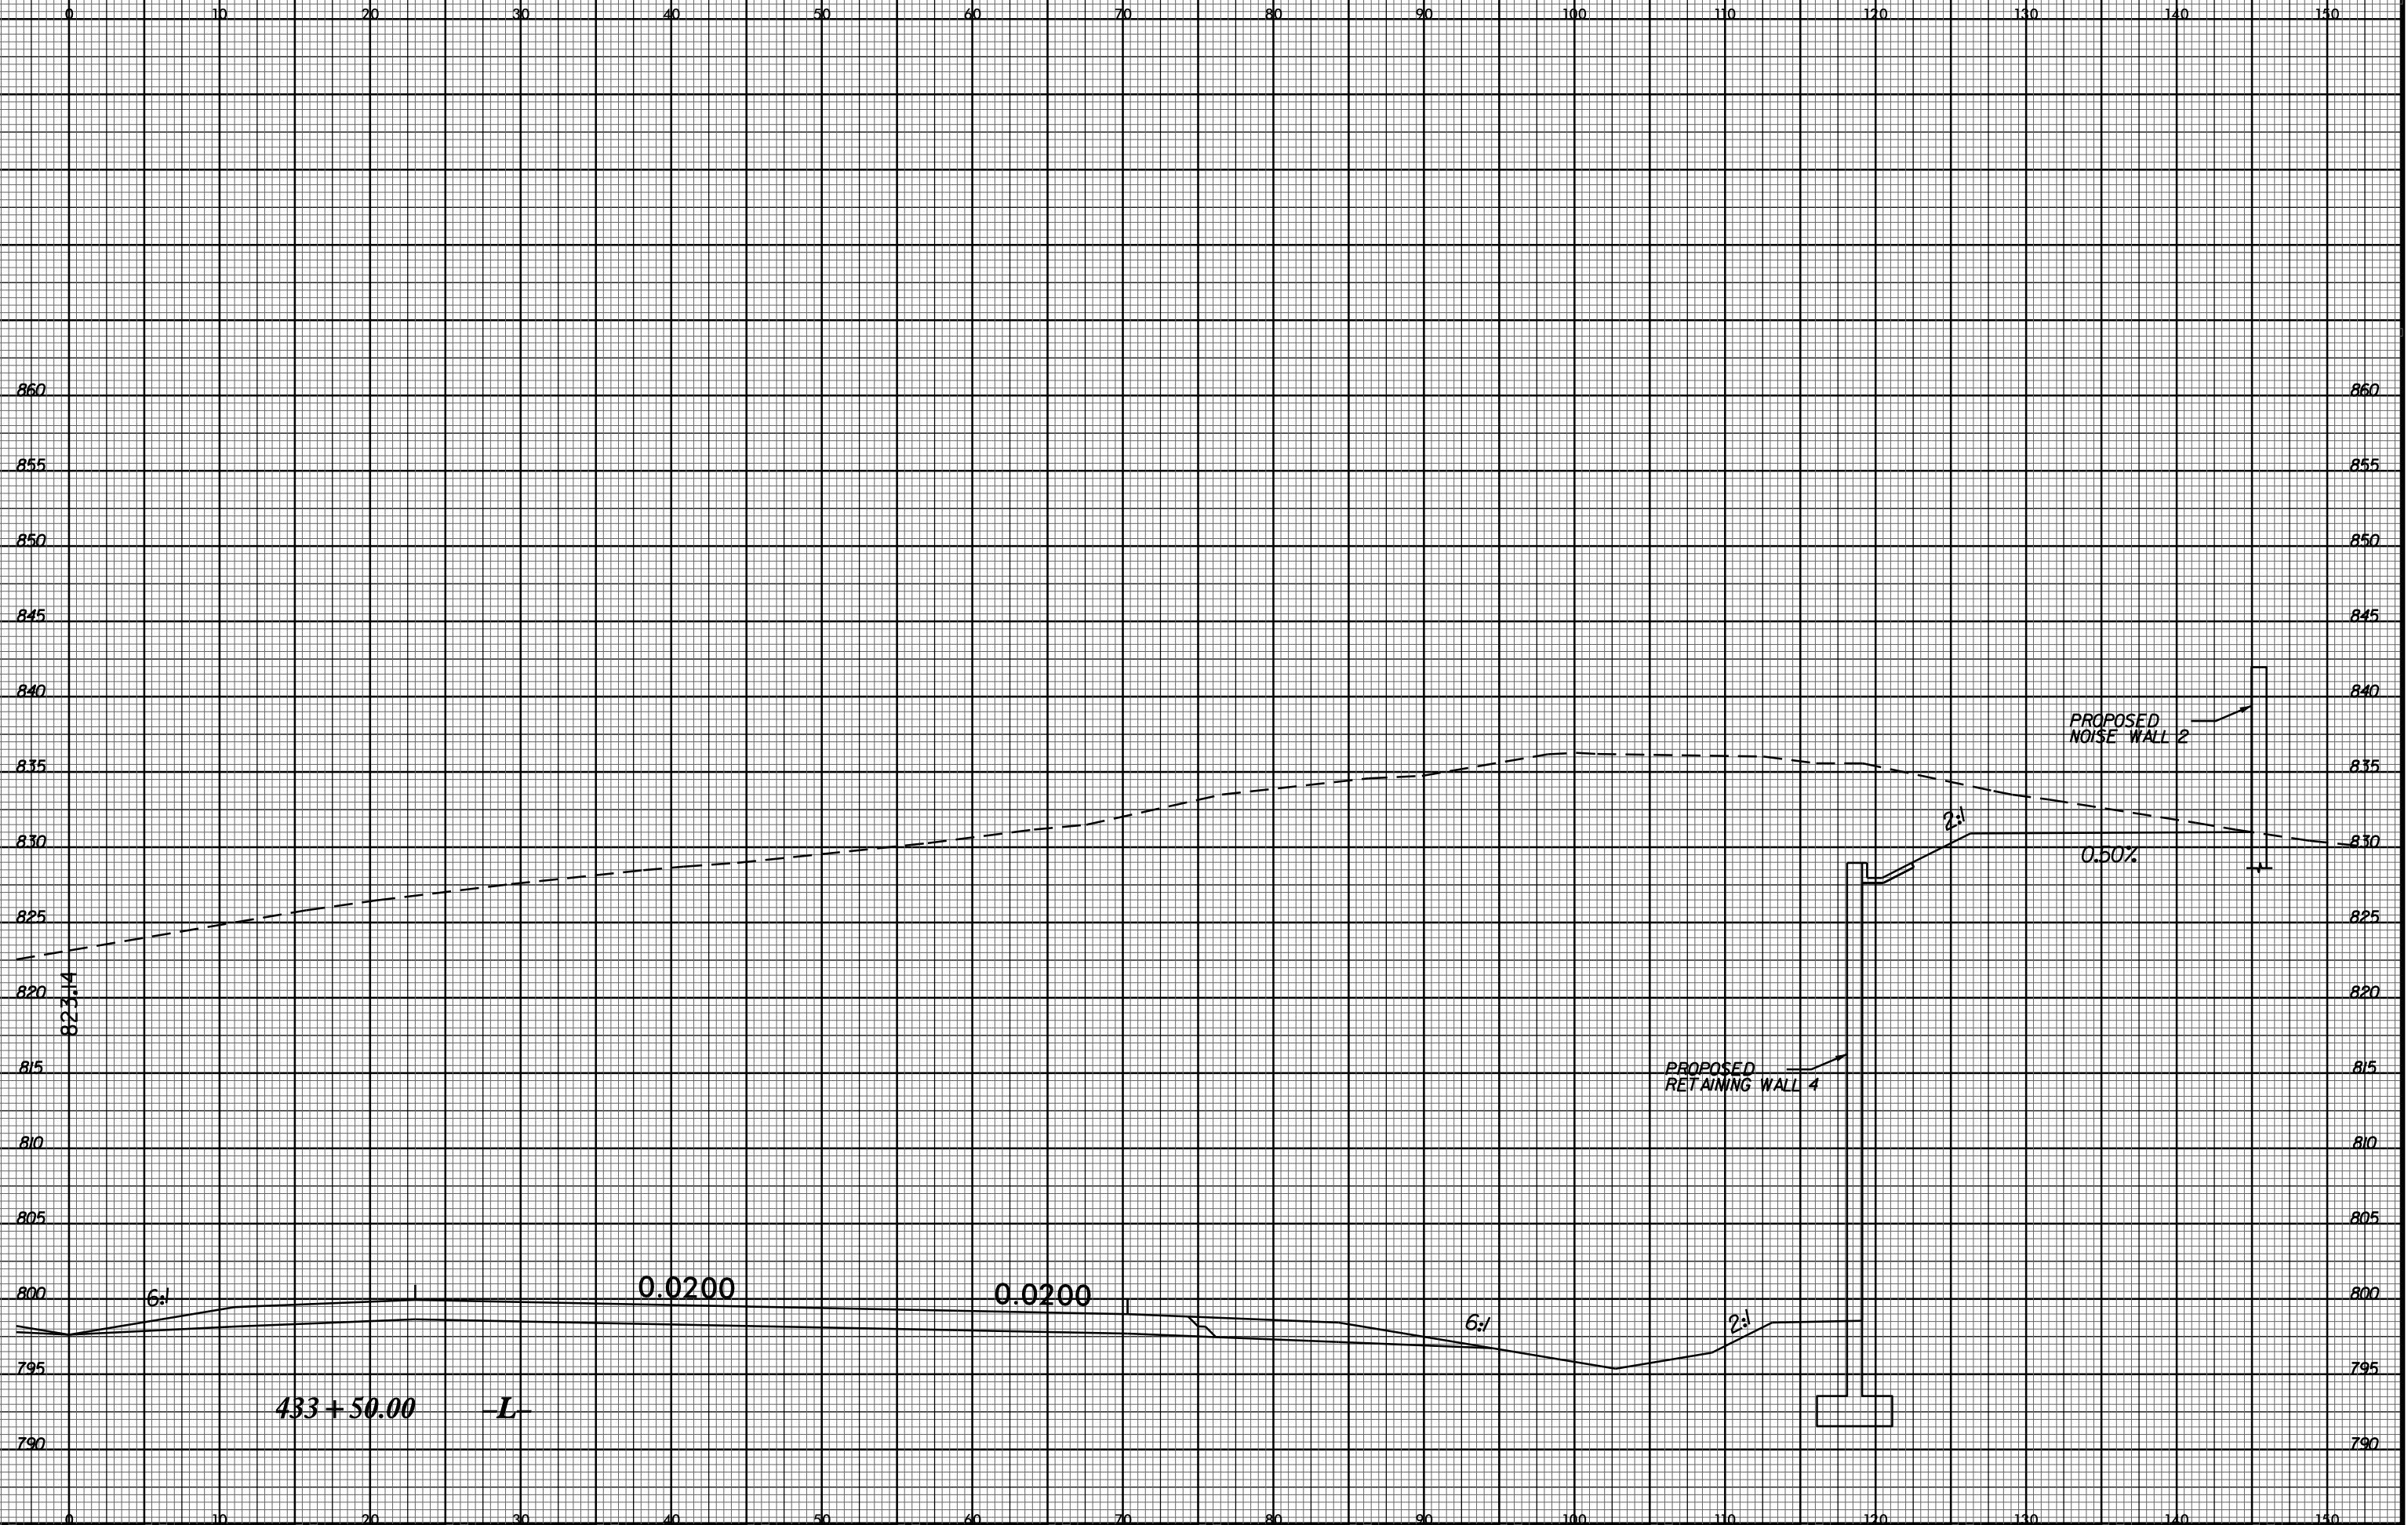

26-MAY-2016 08:29
I:\11-25-240\PROJECTS\XSECTION\U2524D.rdw
\$\$\$\$\$USFRNAME\$\$\$\$\$