


8/23/99

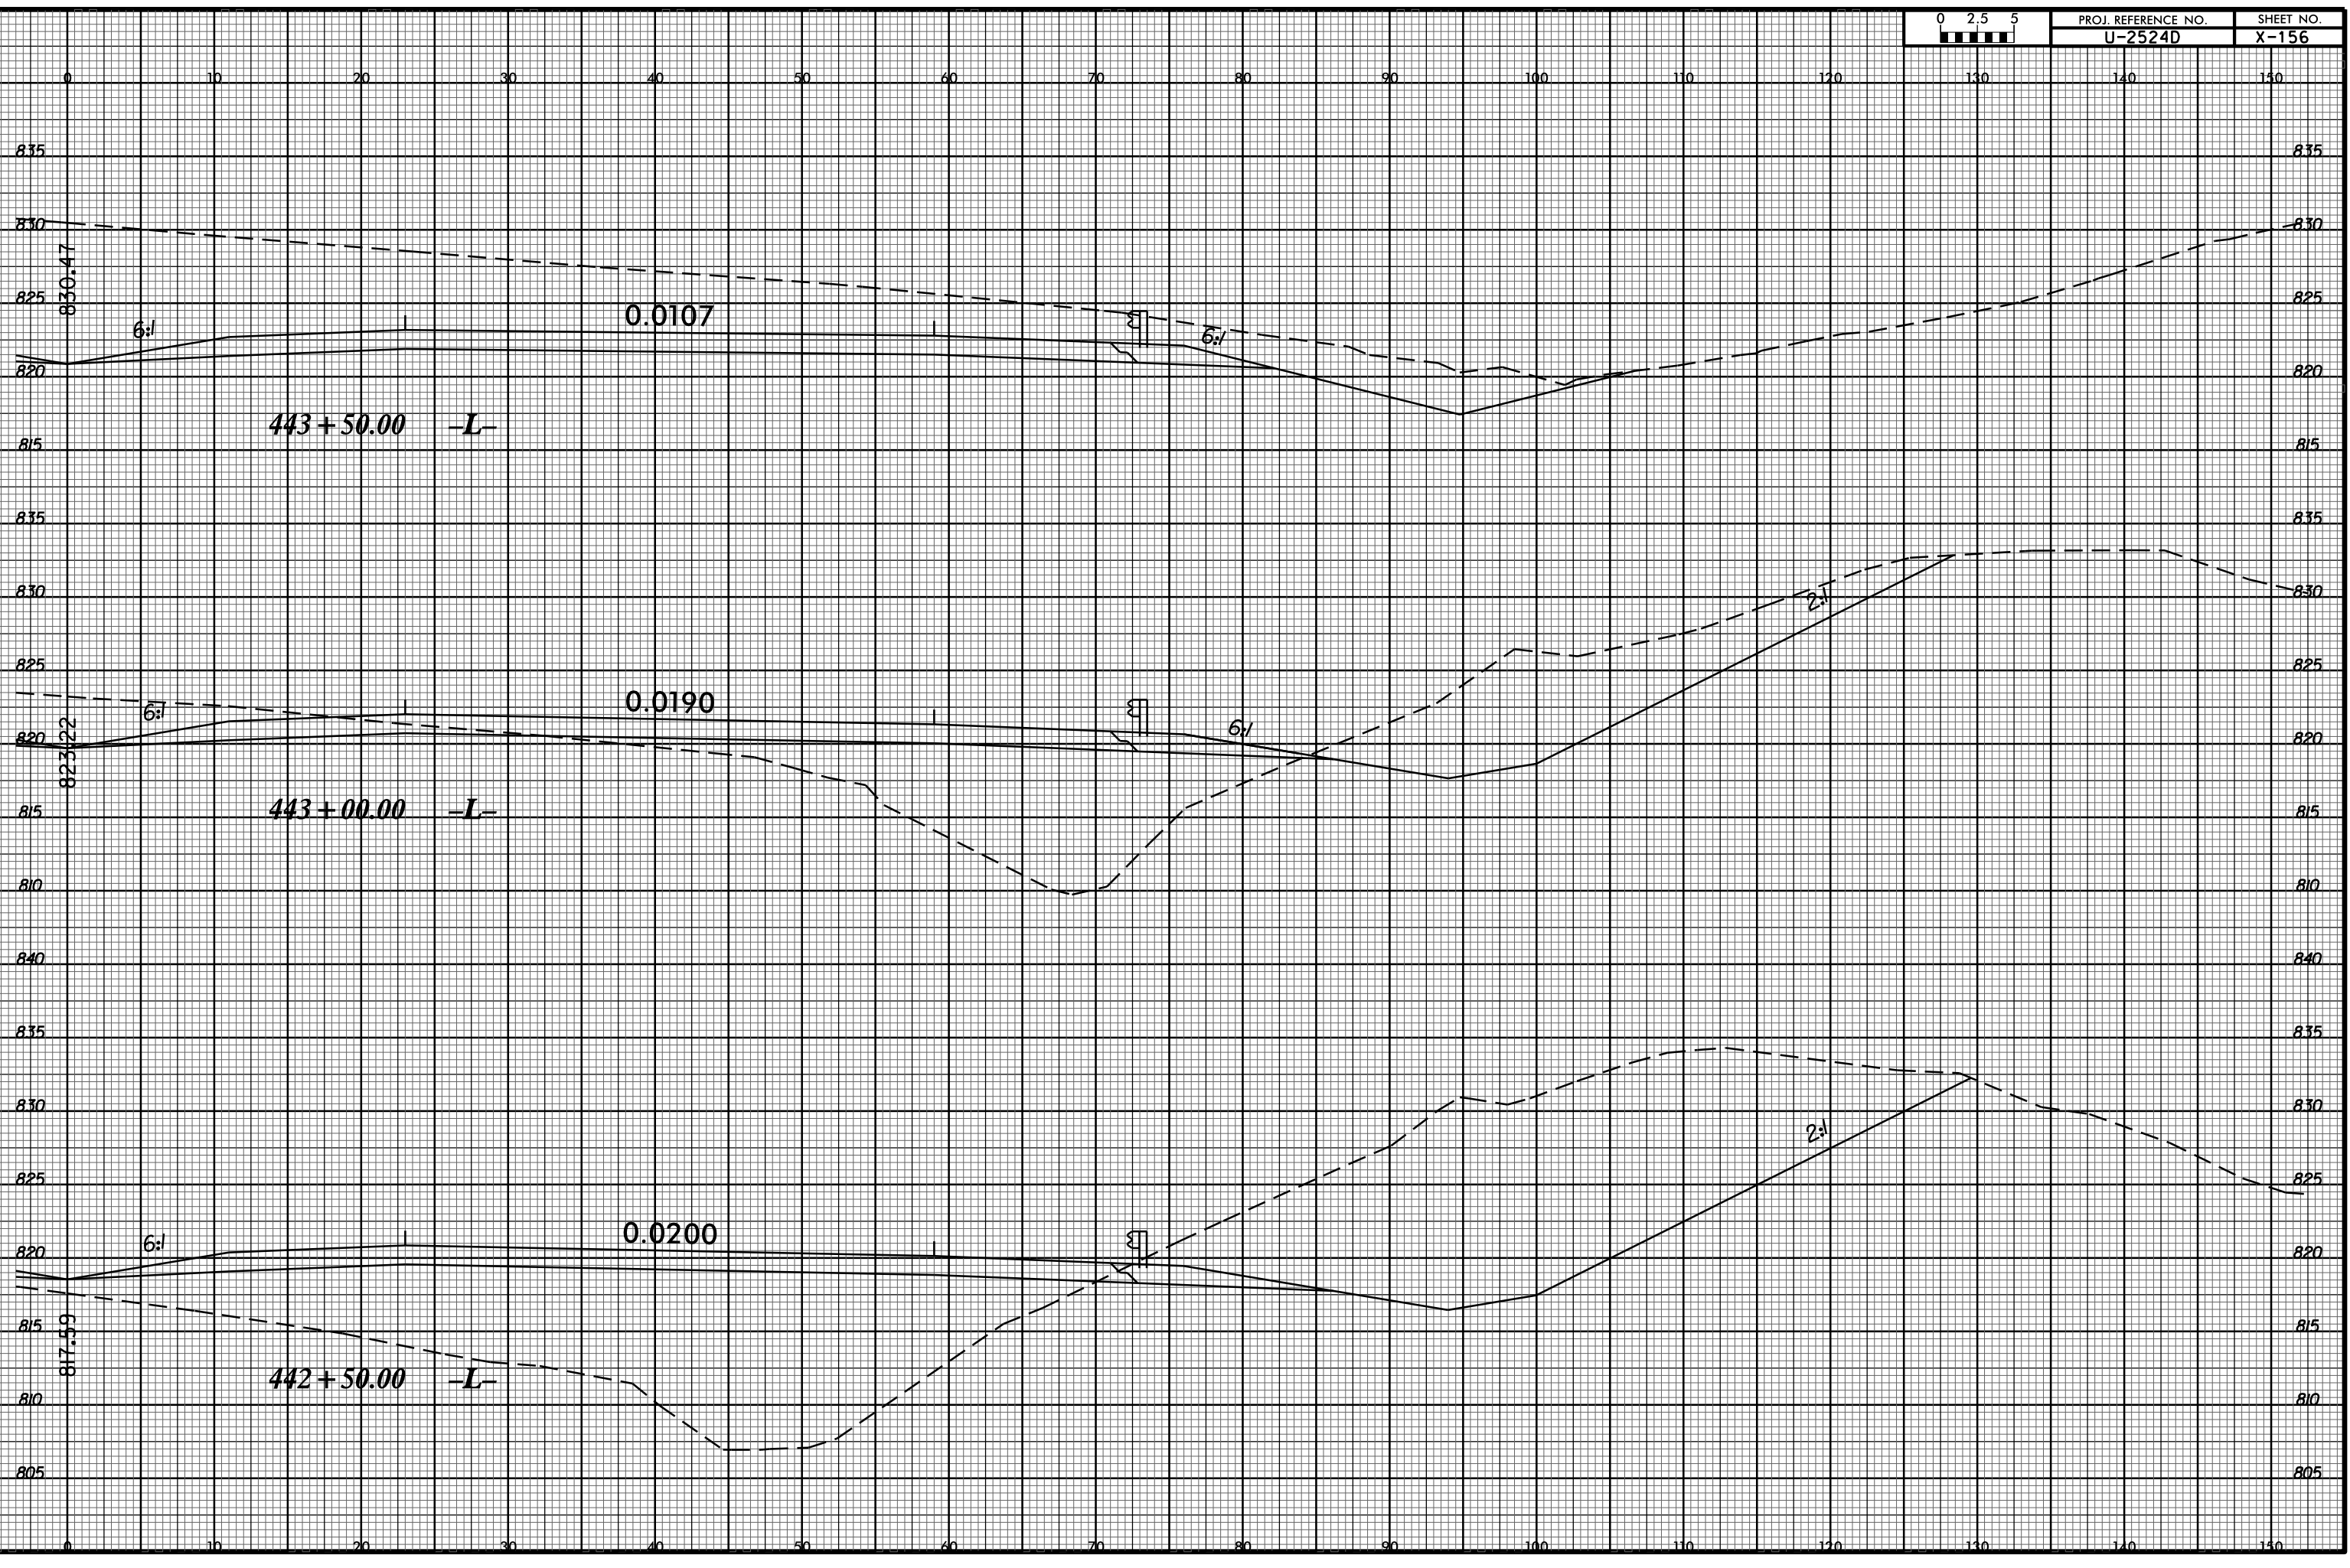

26-MAY-2016 08:30
I:\11-25-240\PROJECTS\XSECTION\U2524D_r.dwg xpl.l.dgn
\$\$\$\$\$USFRNAME\$\$\$\$\$