


8/23/99

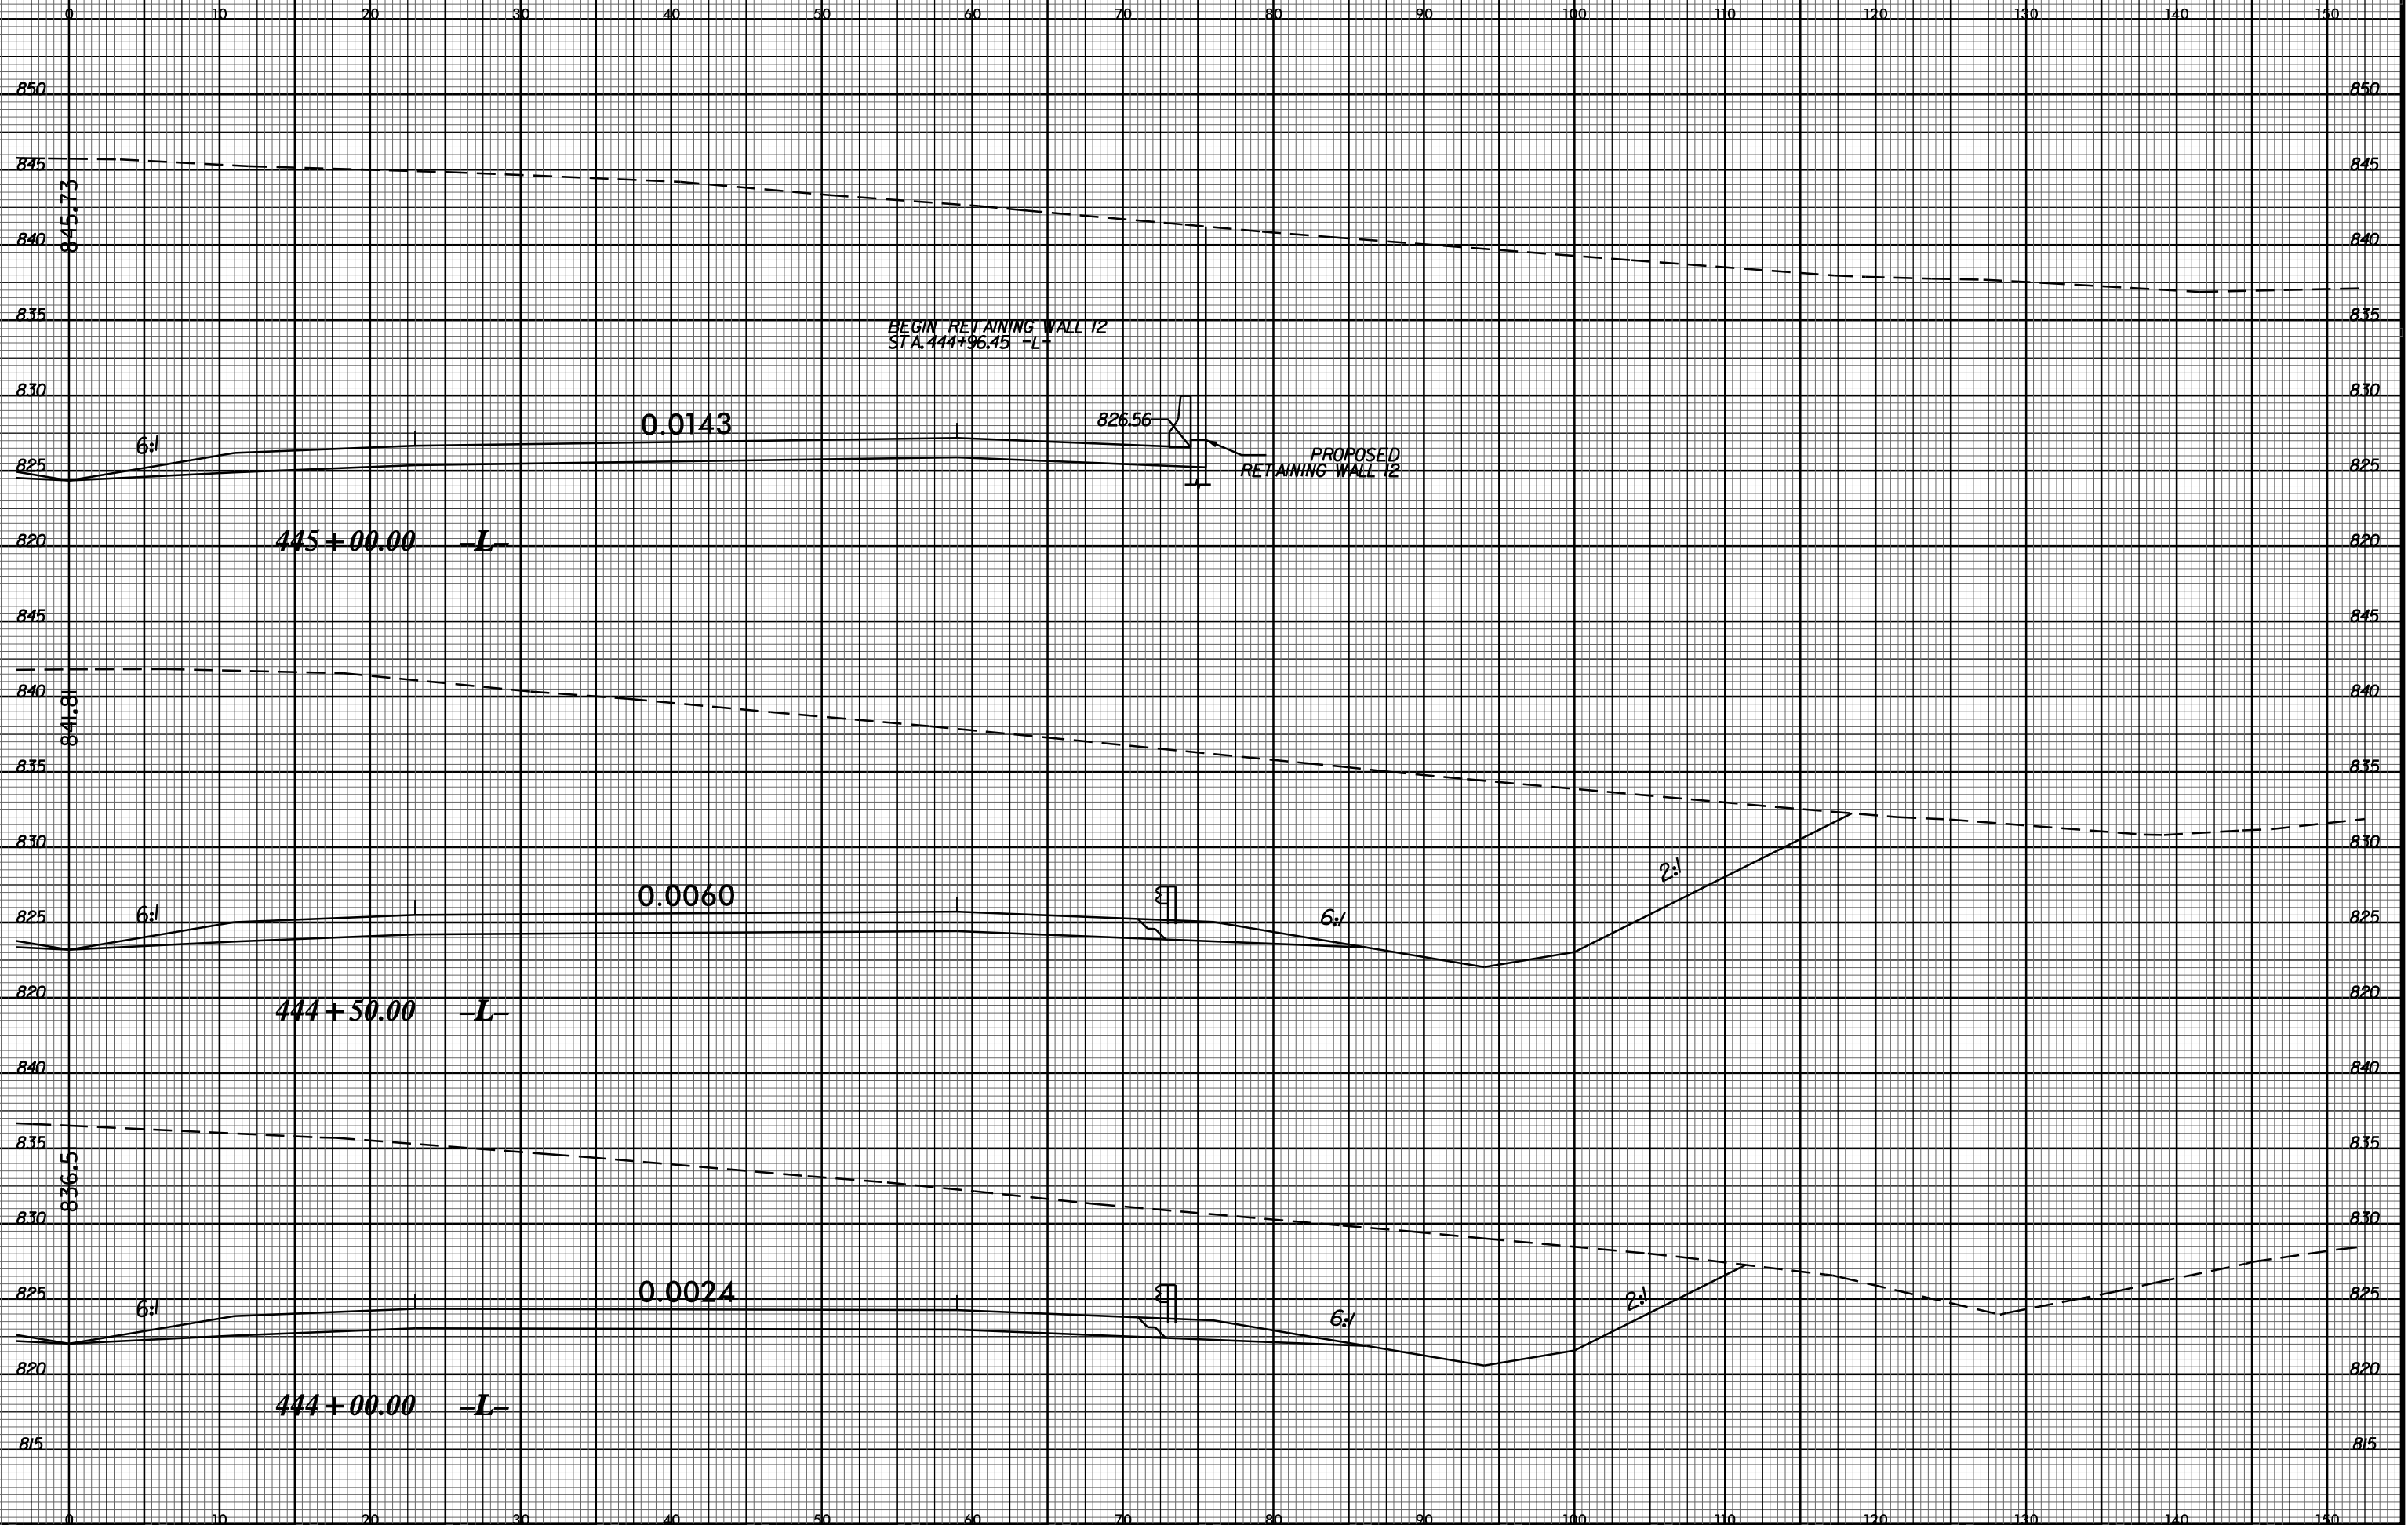

26-MAY-2016 08:30
I:\11-25-24D\Roadway\XSC\18 XSECTIONS\U2524D_rdu_xpl1.dgn
\$\$\$\$\$USFRNAME\$\$\$\$\$