


8/23/99

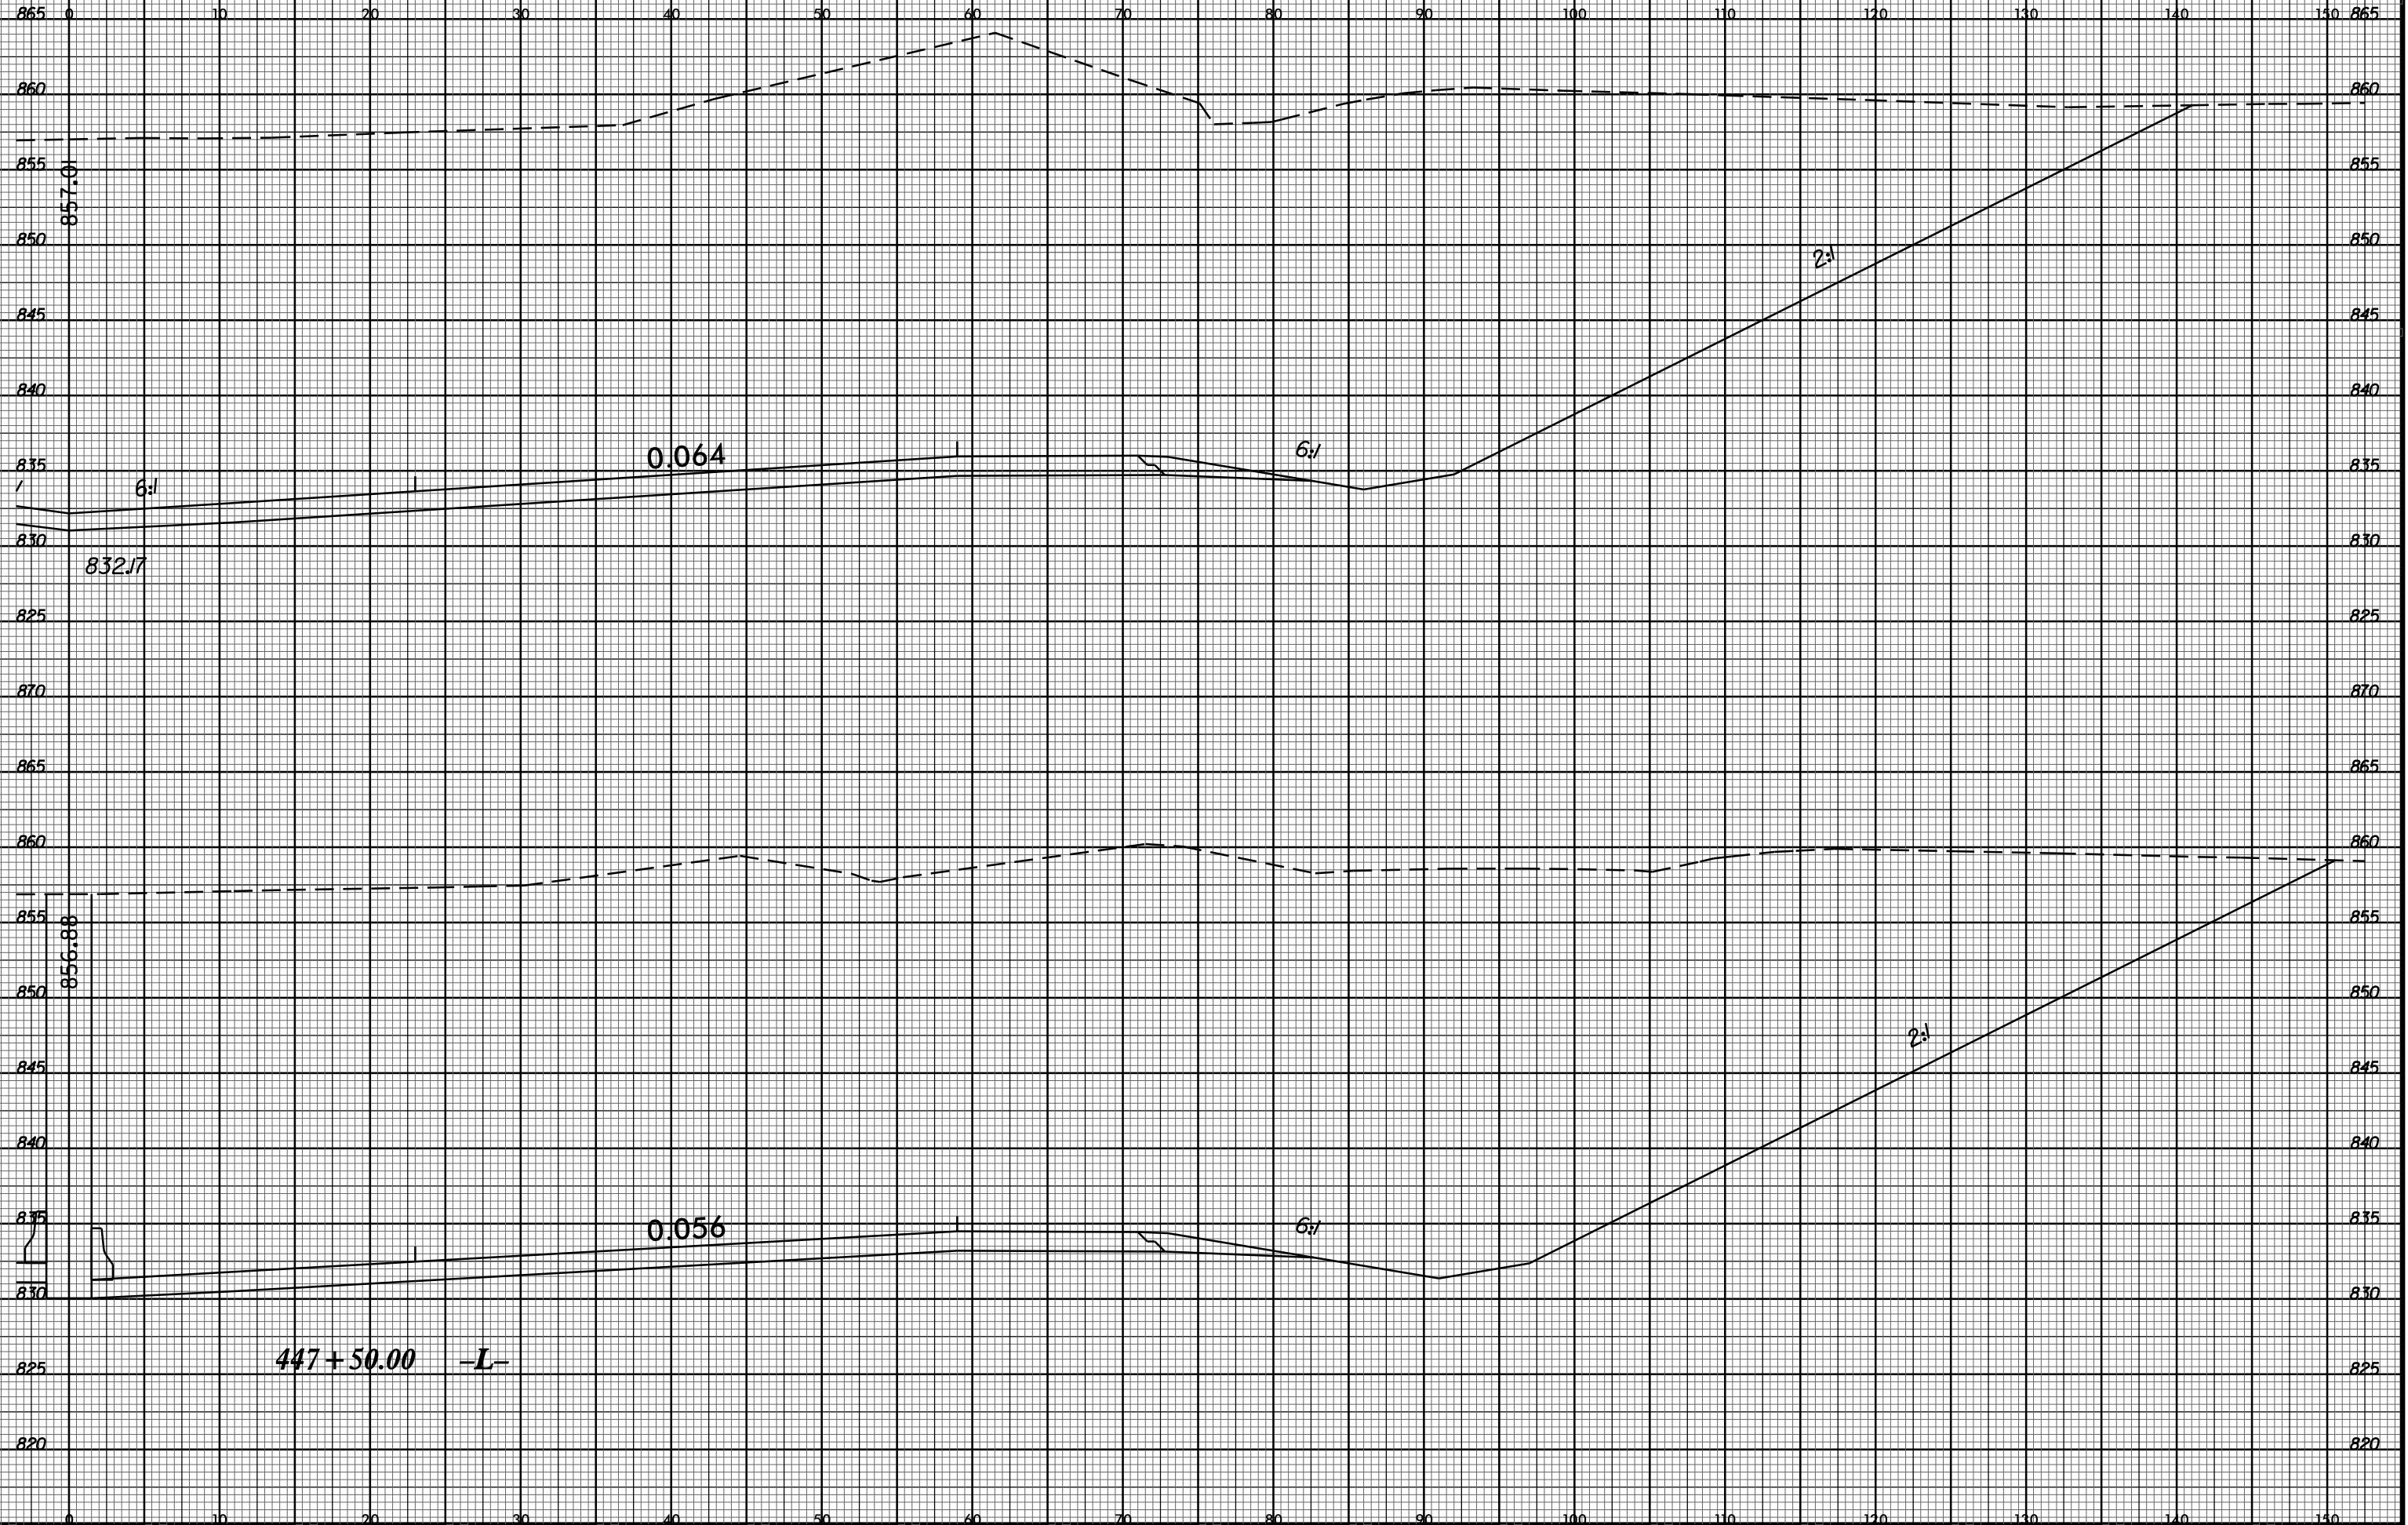

26-MAY-2016 08:30  
I:\11-25-24D\PROJECTS\XSC\18 XSECTIONS\U2524D\_r.dwg xpl1.dgn  
\$\$\$\$\$USFRNAME\$\$\$\$\$