
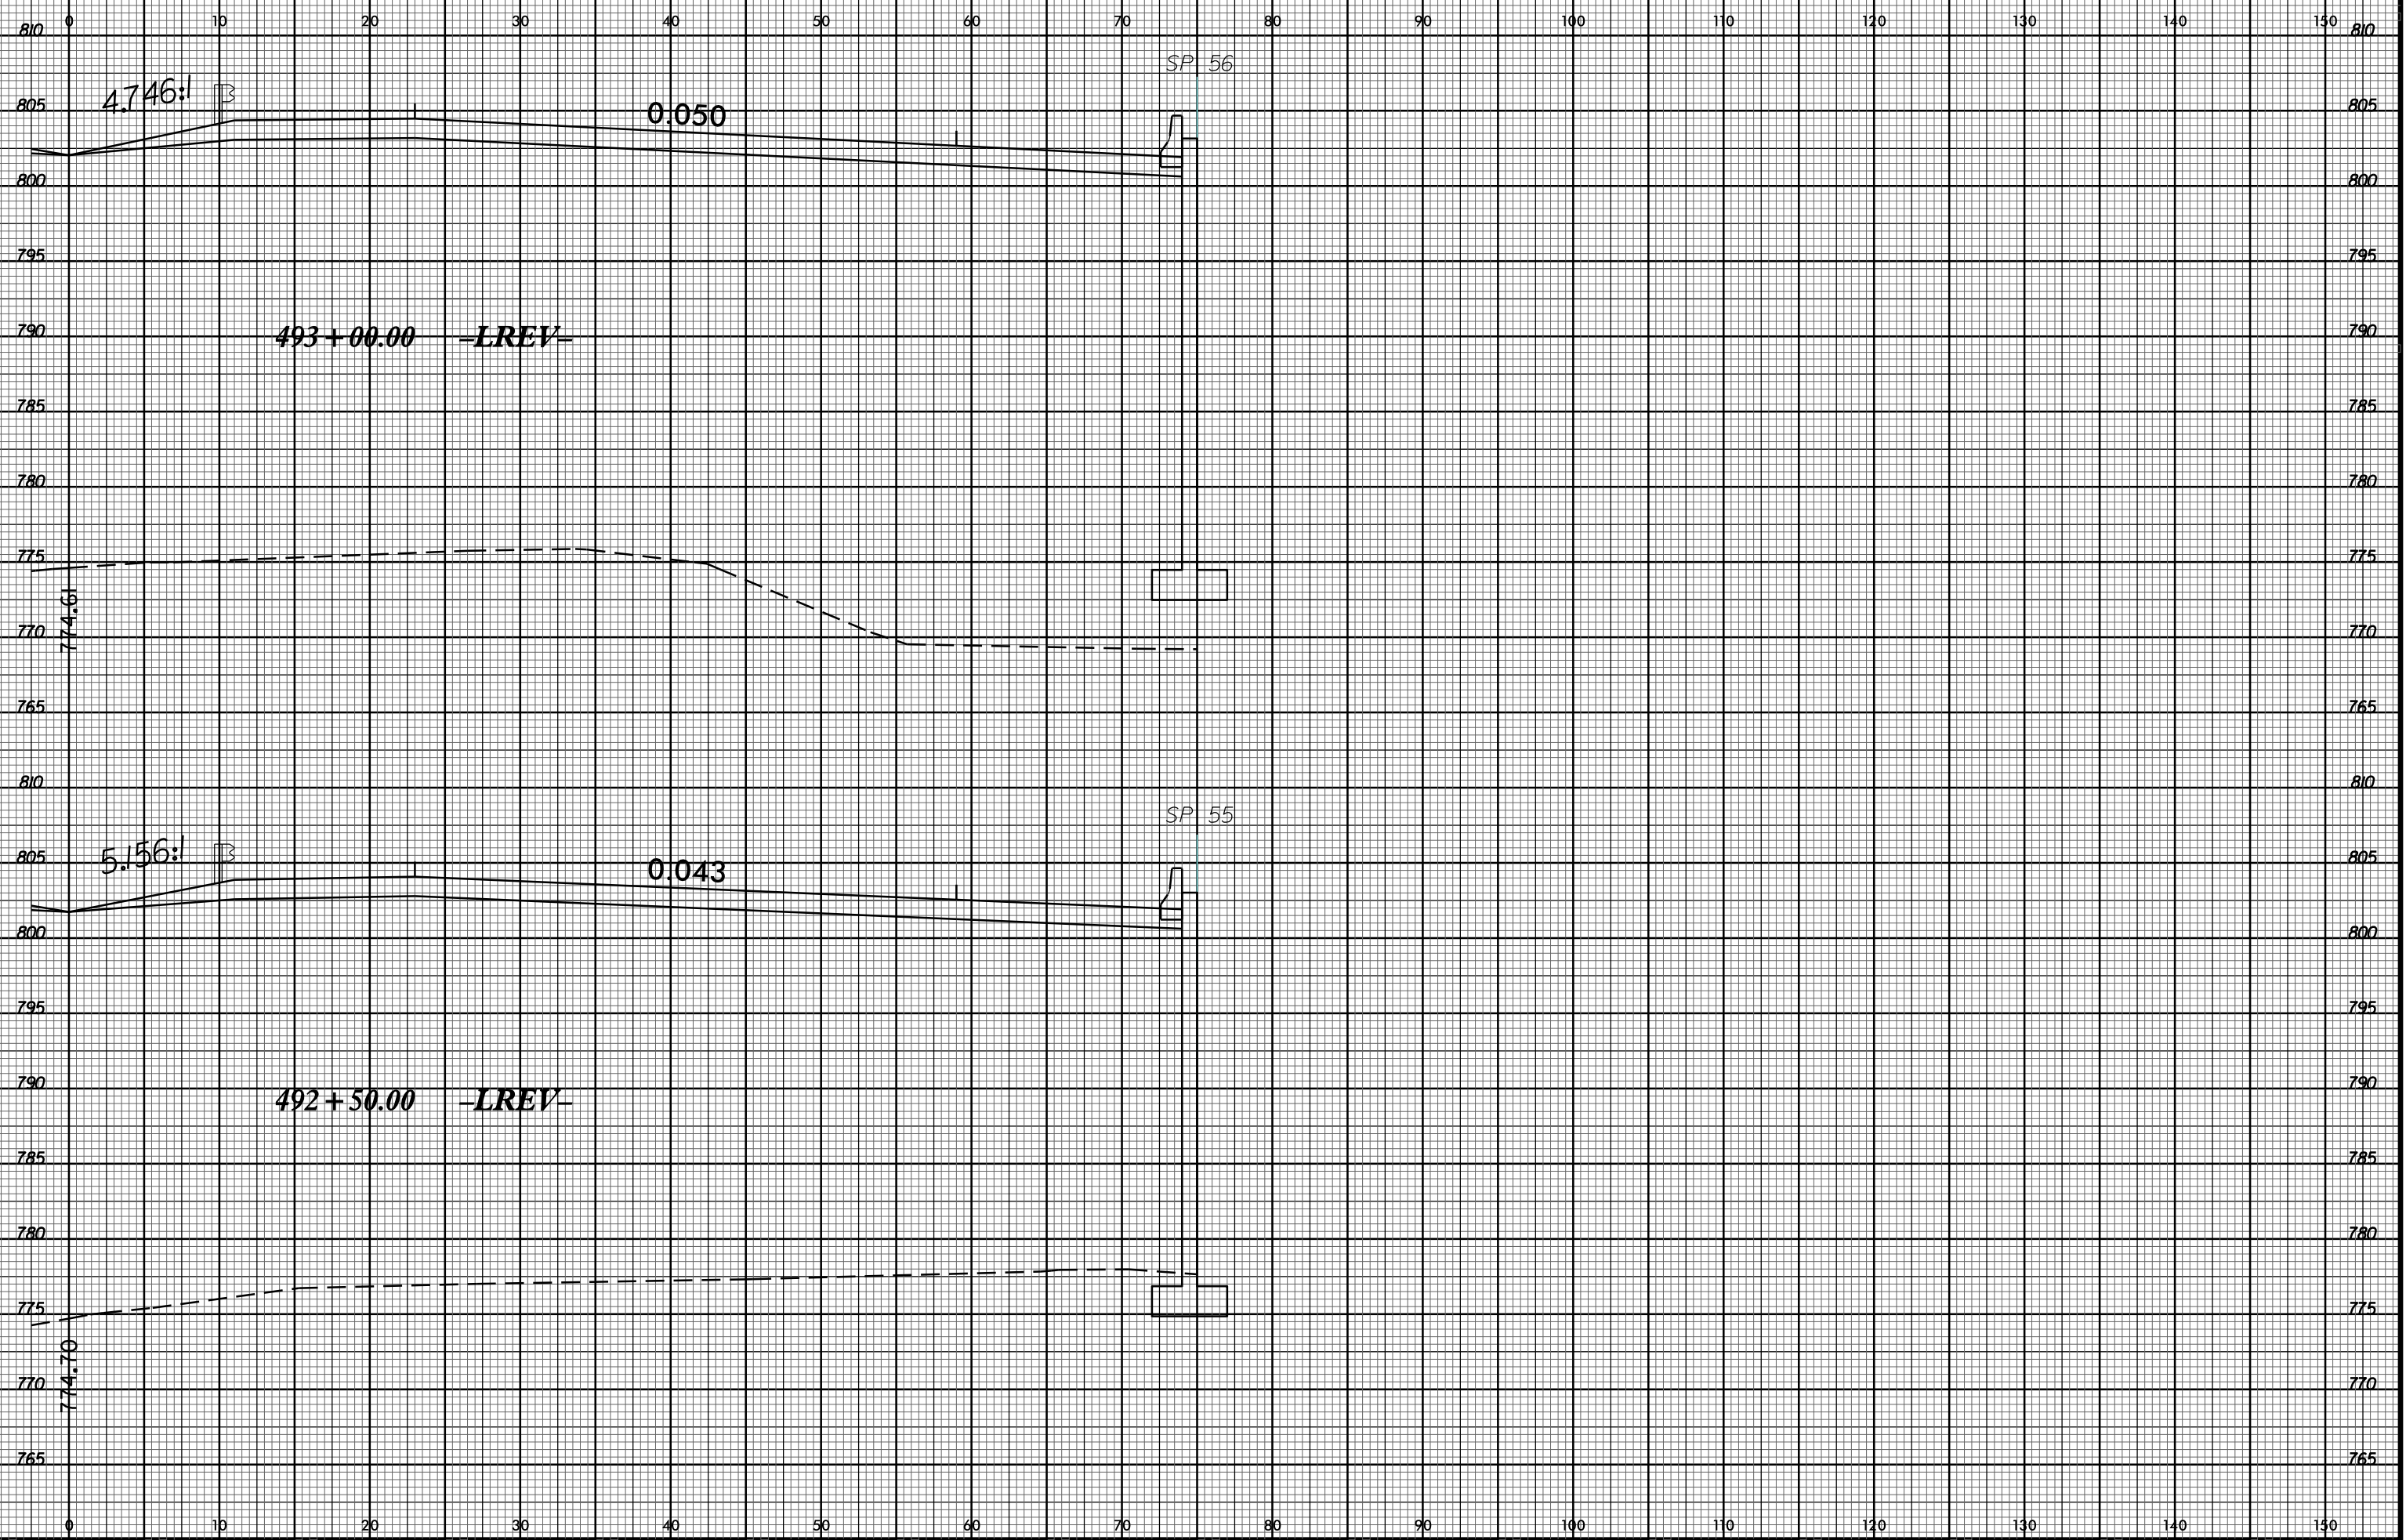


8/23/99

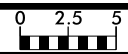

26-MAY-2016 08:36
 I:\U-2524D\PROJECTS\XSCV8 XSECTIONS\U2524D_rdu_xpl1.dgn
 \$\$\$USERNAME\$\$\$