



8/23/99

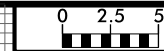

PROJ. REFERENCE NO.	SHEET NO.
U-2524D	X-220

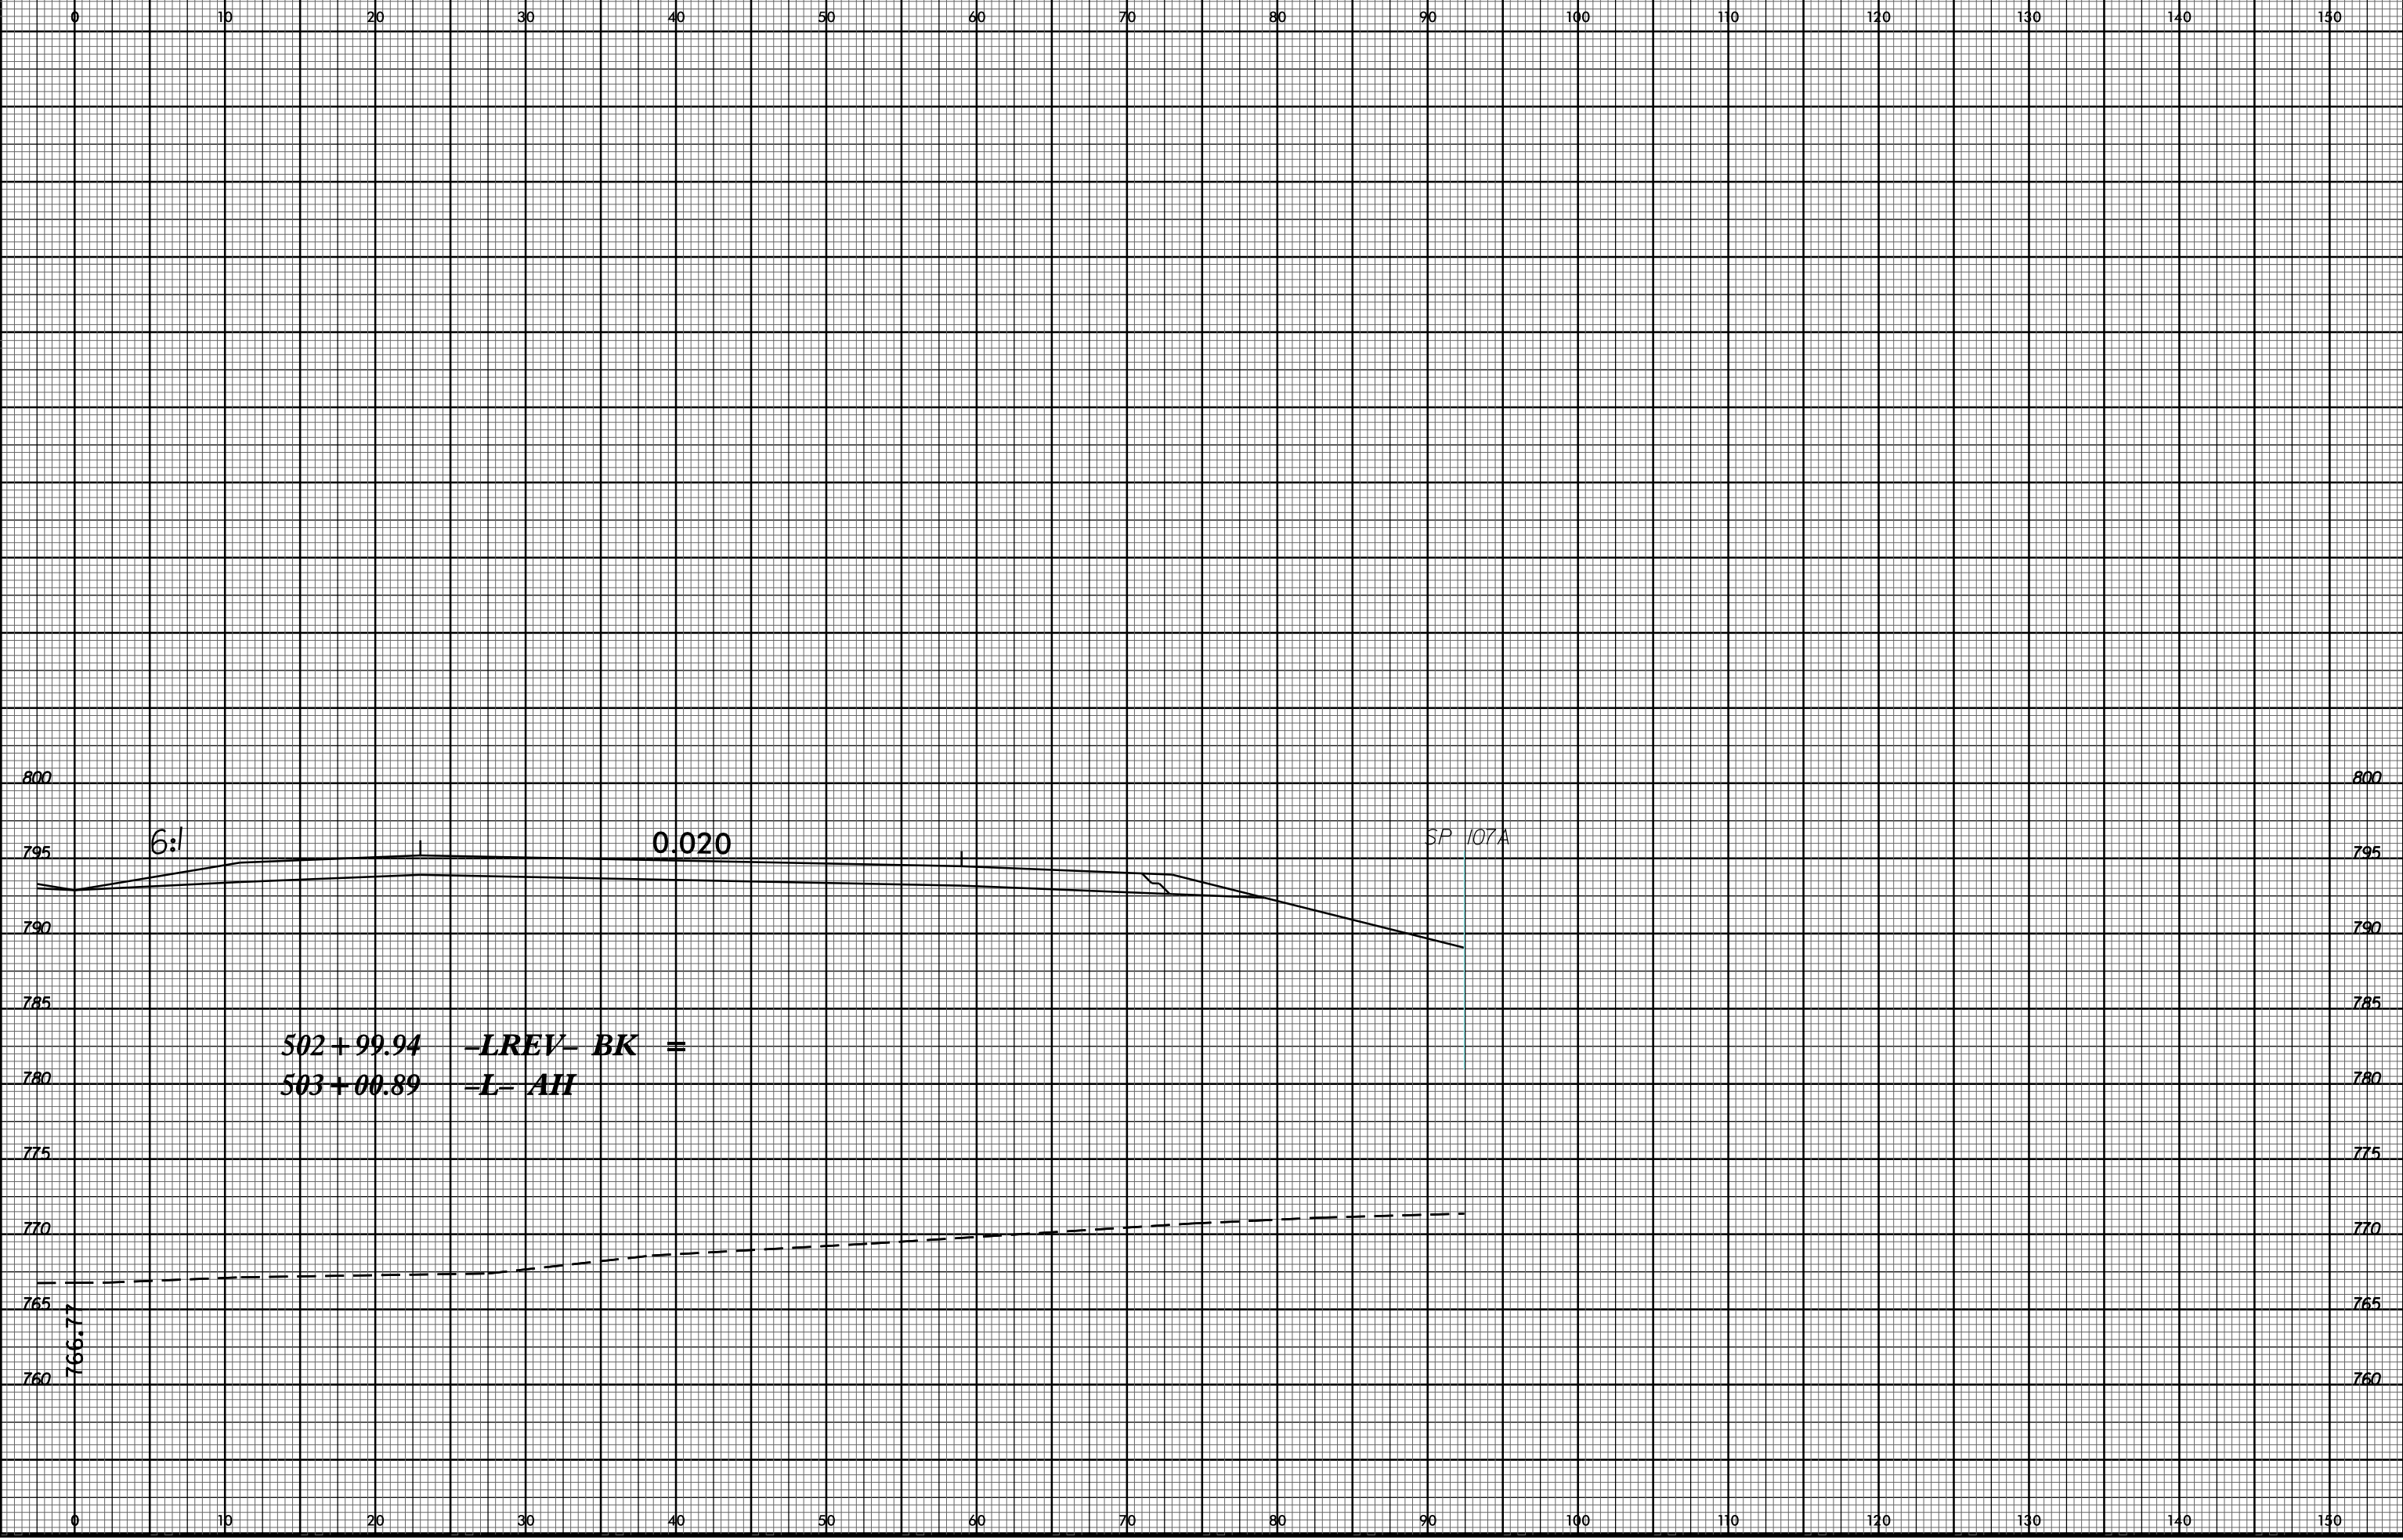

3-MAY-2016 10:02
 J:\U-2524D\XSECTION\XSC\W8 XSECTIONS\U2524D_rdy_xpl.l.dgn
 \$\$\$SUBSERIAL\$\$\$