
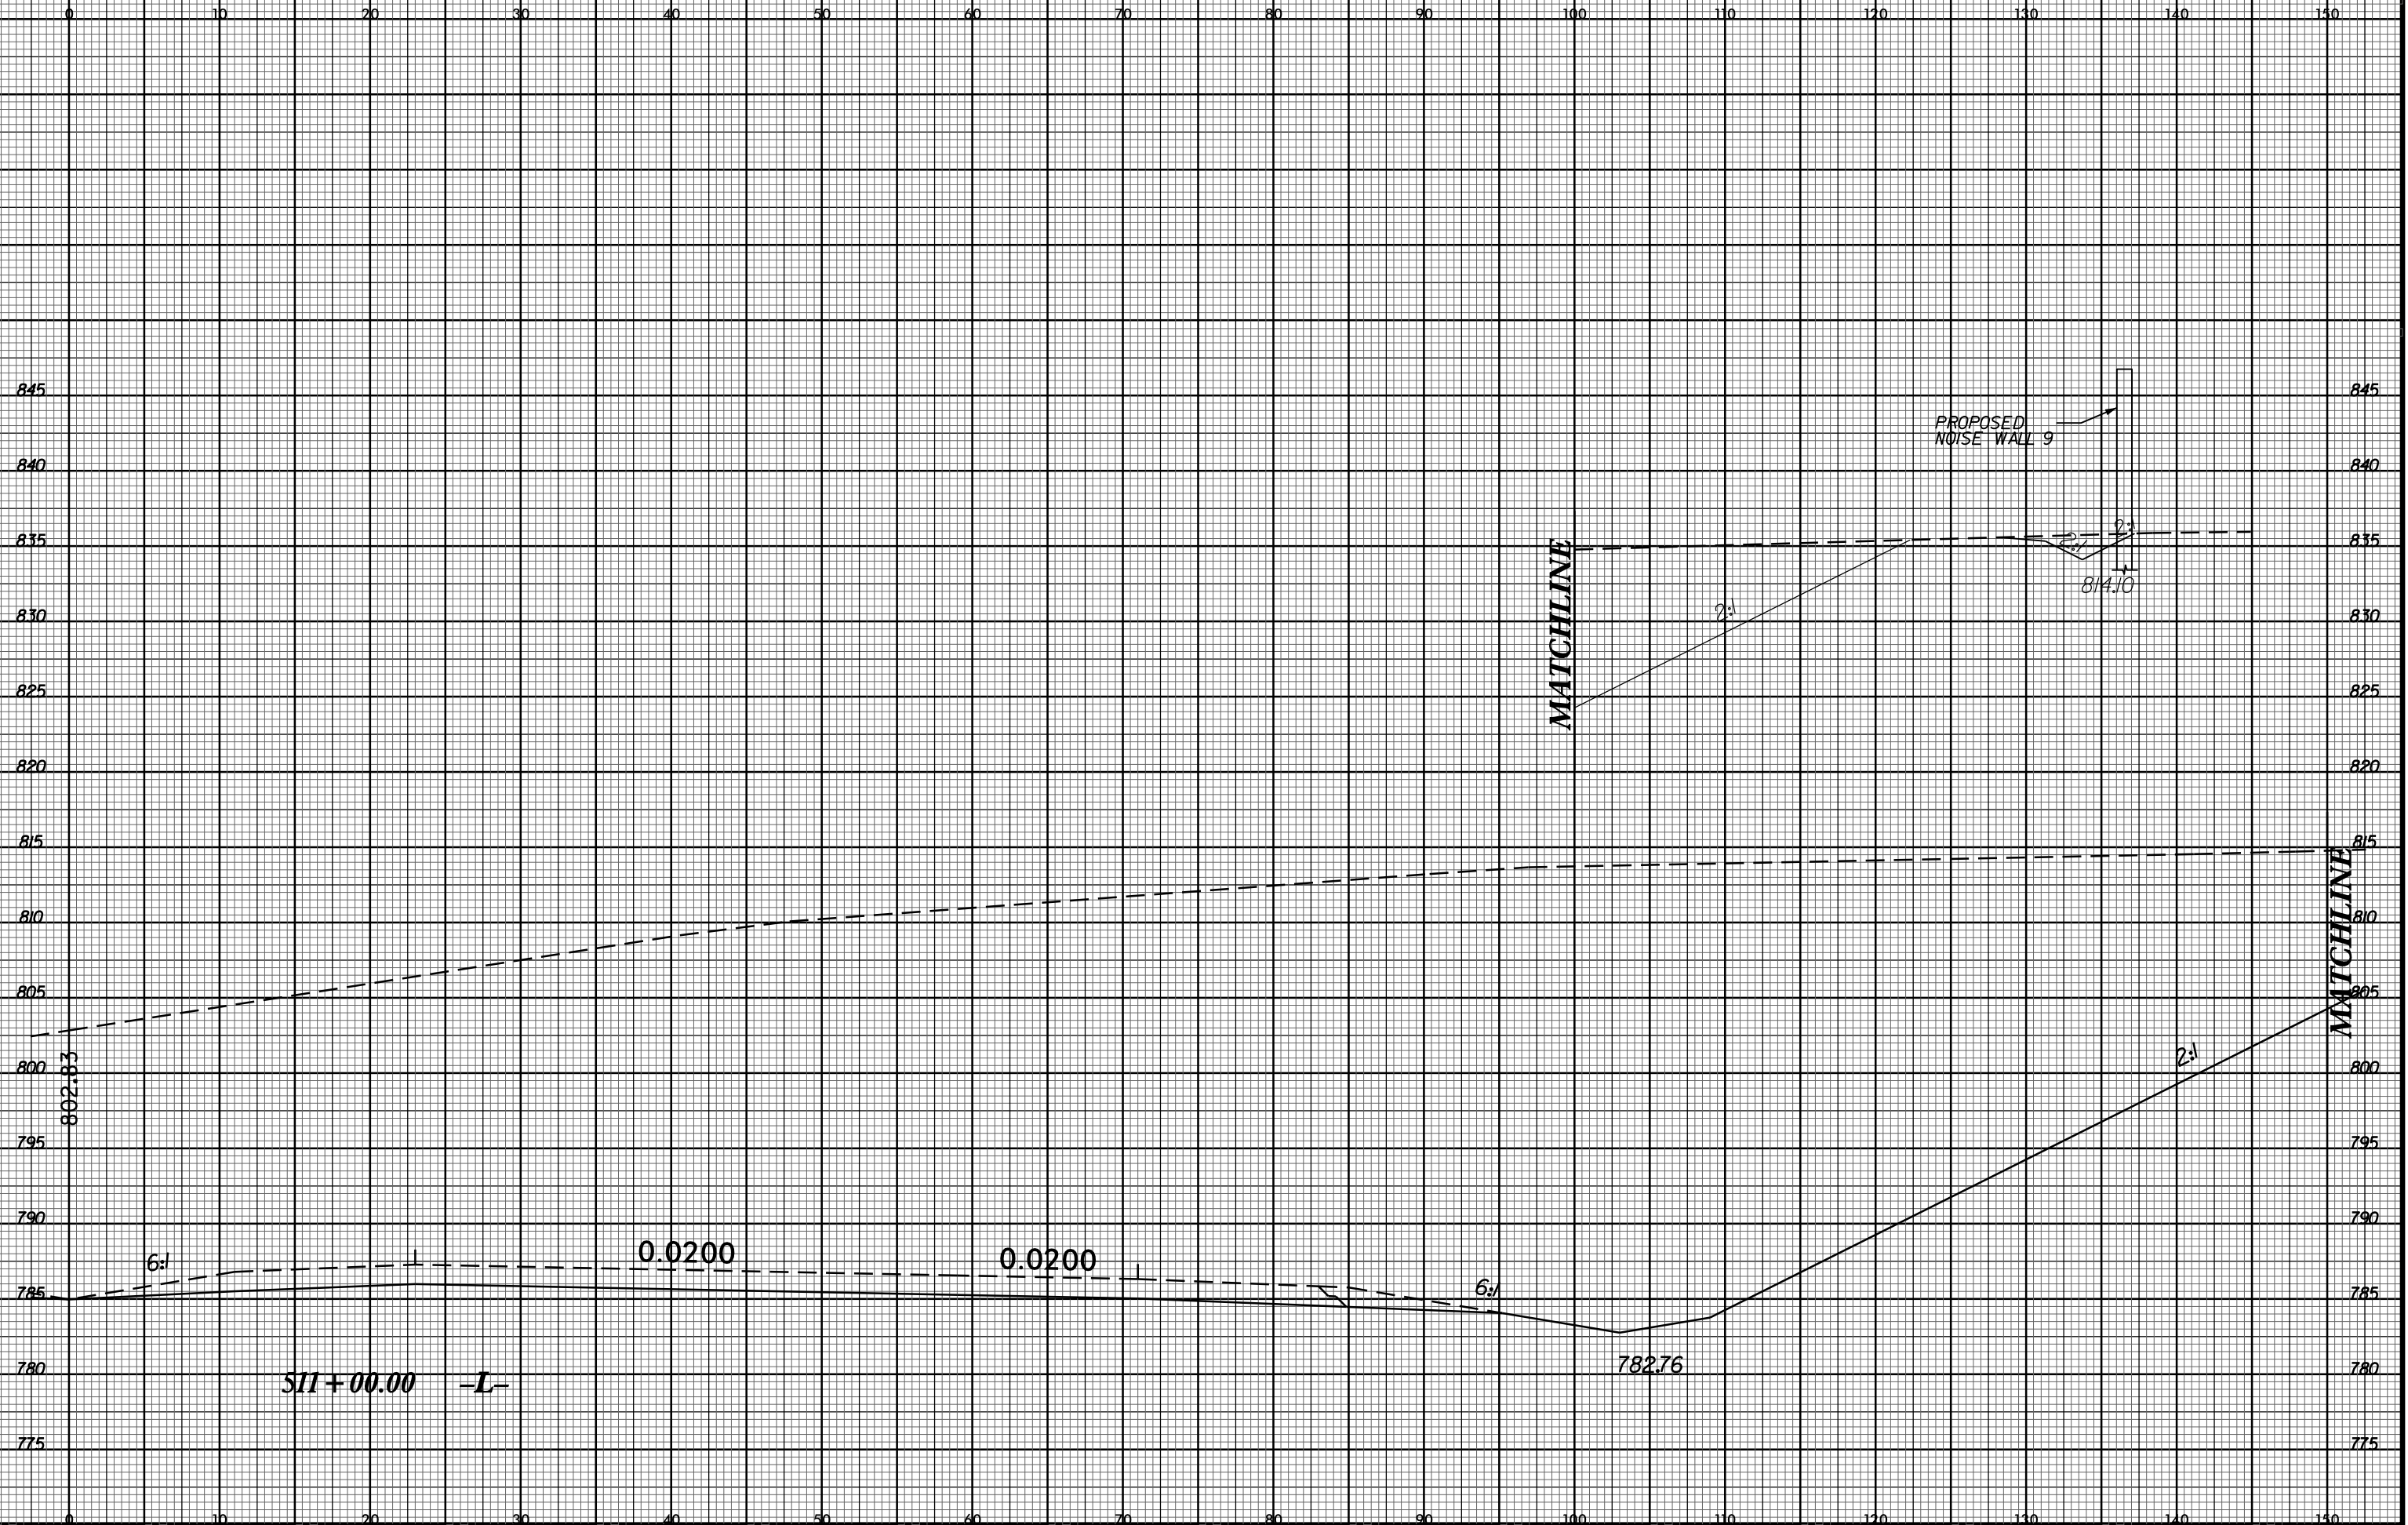


8/23/99

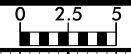

26-MAY-2016 08:33
I:\11-25-240\Roadway\XSCV8 XSECTIONS\U2524D.rdw xp1.l.dgn
\$\$\$\$\$USFRNAME\$\$\$\$\$