



8/23/99

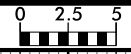


PROJ. REFERENCE NO.	SHEET NO.
U-2524D	X-240

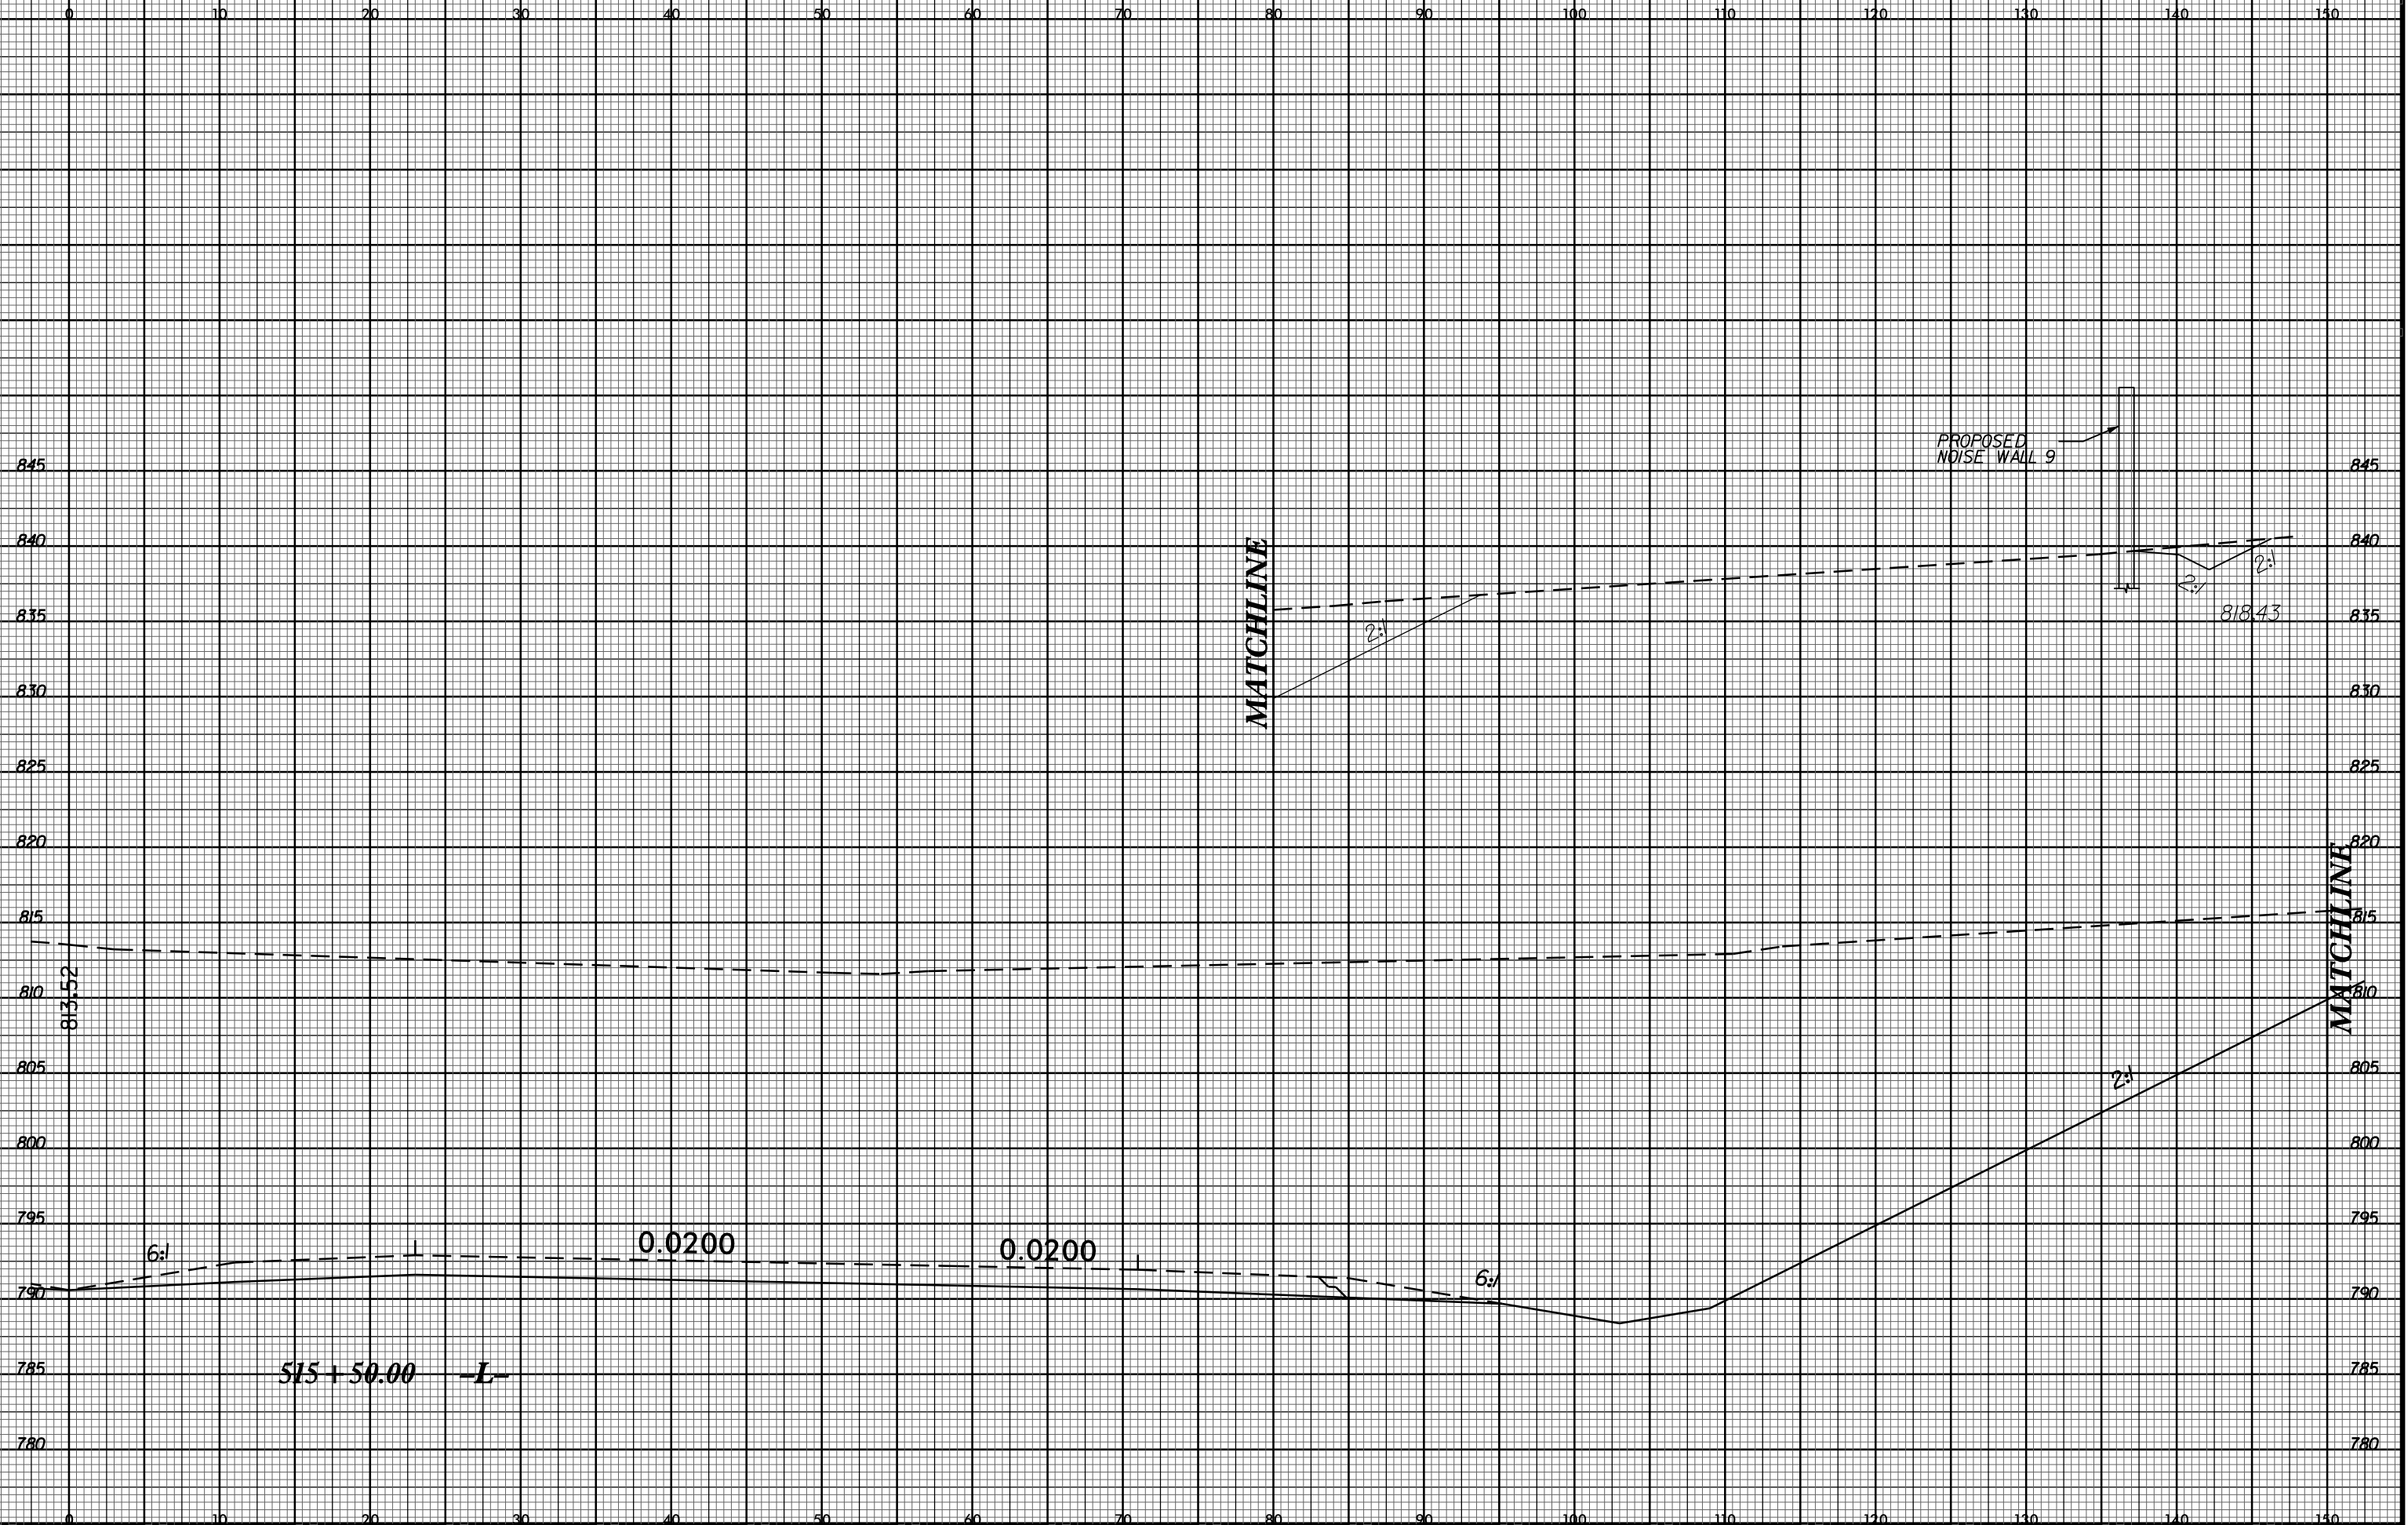

MATCHLINE

MATCHLINE

PROPOSED NOISE WALL 9

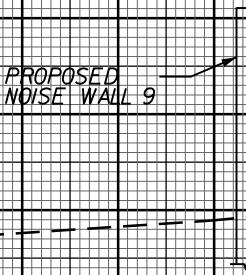

2:1

2:1

2:1

818.43

813.52

0.0200

0.0200

6:1

6:1

2:1

515 + 50.00 -L-

26-MAY-2016 08:34
I:\11-25-240\Roadway\XSCV8 XSECTIONS\U2524D.rdw xp1.l.dgn
\$\$\$\$\$USFRNAME\$\$\$\$\$