


8/23/99

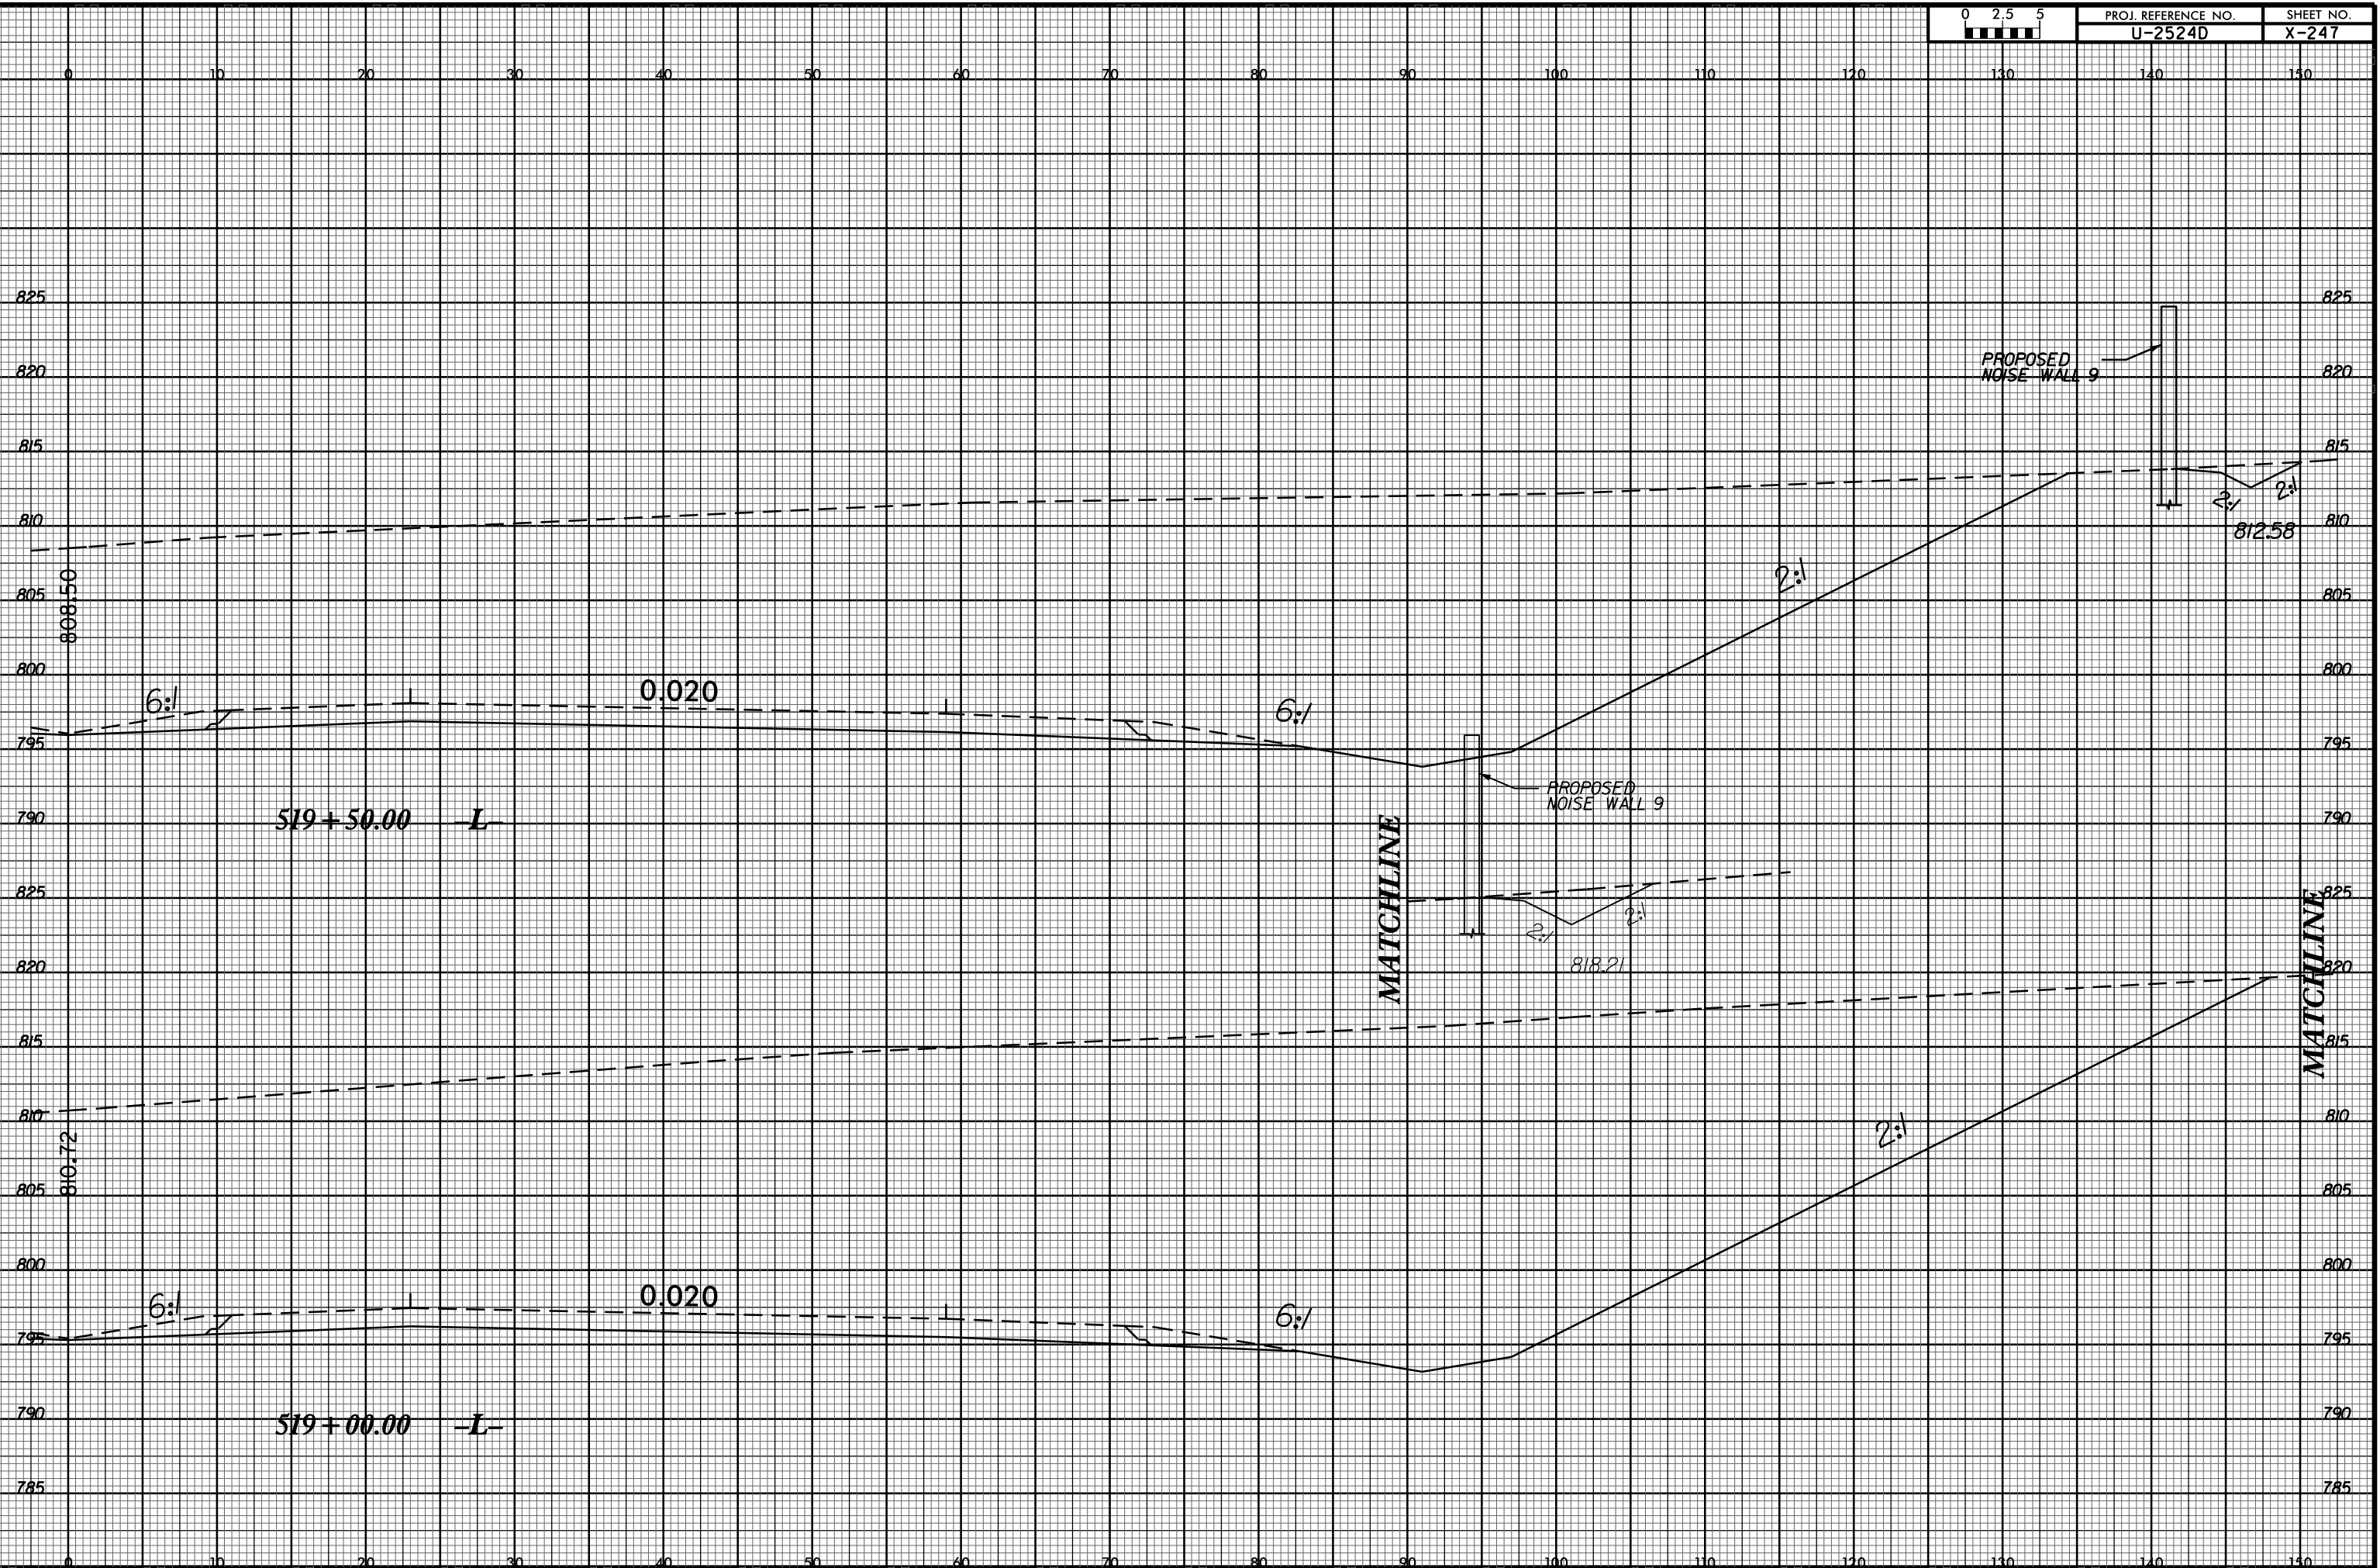

26-MAY-2016 08:34  
 I:\11-2524D\Roadway\XSC\VB XSECTIONS\U2524D.rdw\_xpl.dgn  
 \$\$\$USERNAME\$\$\$