



8/23/99

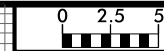

PROJ. REFERENCE NO.	SHEET NO.
U-2524D	X-249

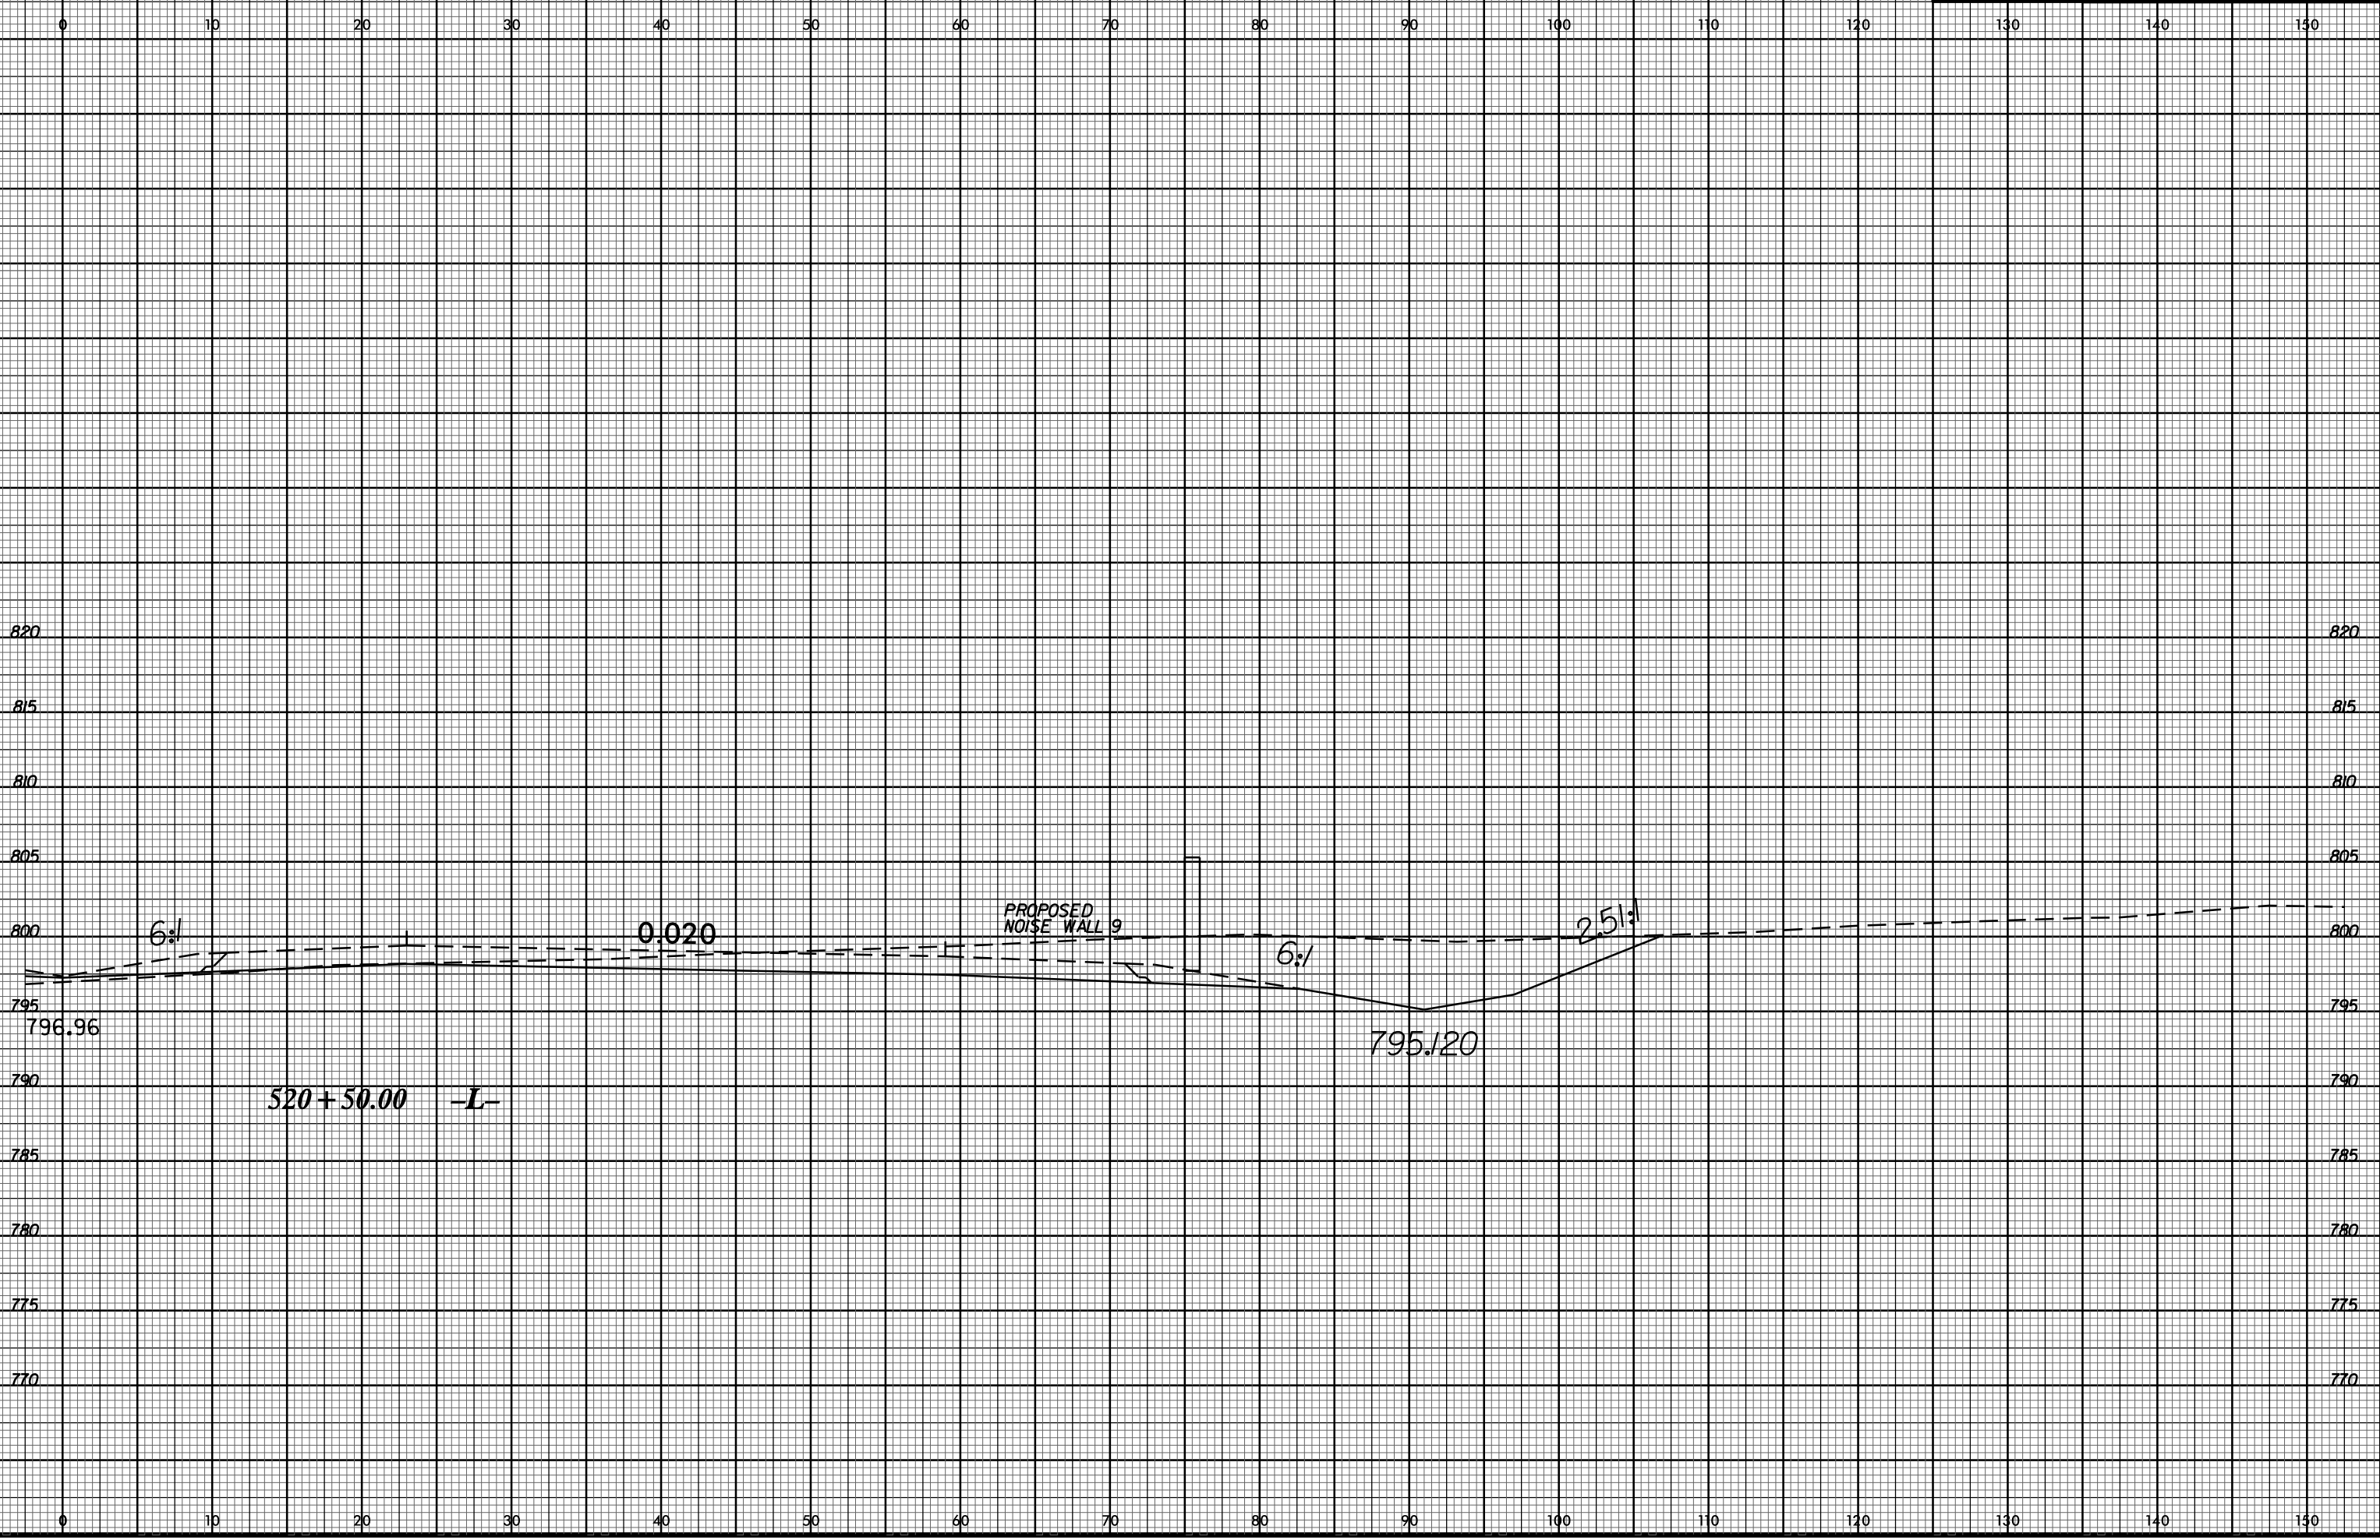

26-MAY-2016 08:41  
 J:\U-2524D\PROJECTS\XSC\WB XSECTIONS\U2524D\_rdy\_xpl.L\_RT\_520+50.525.dgn  
 \$\$\$SUBSERIAL\$\$\$