


150 140 130 120 110 100 90 80 70 60 50 40 30 20 10 0

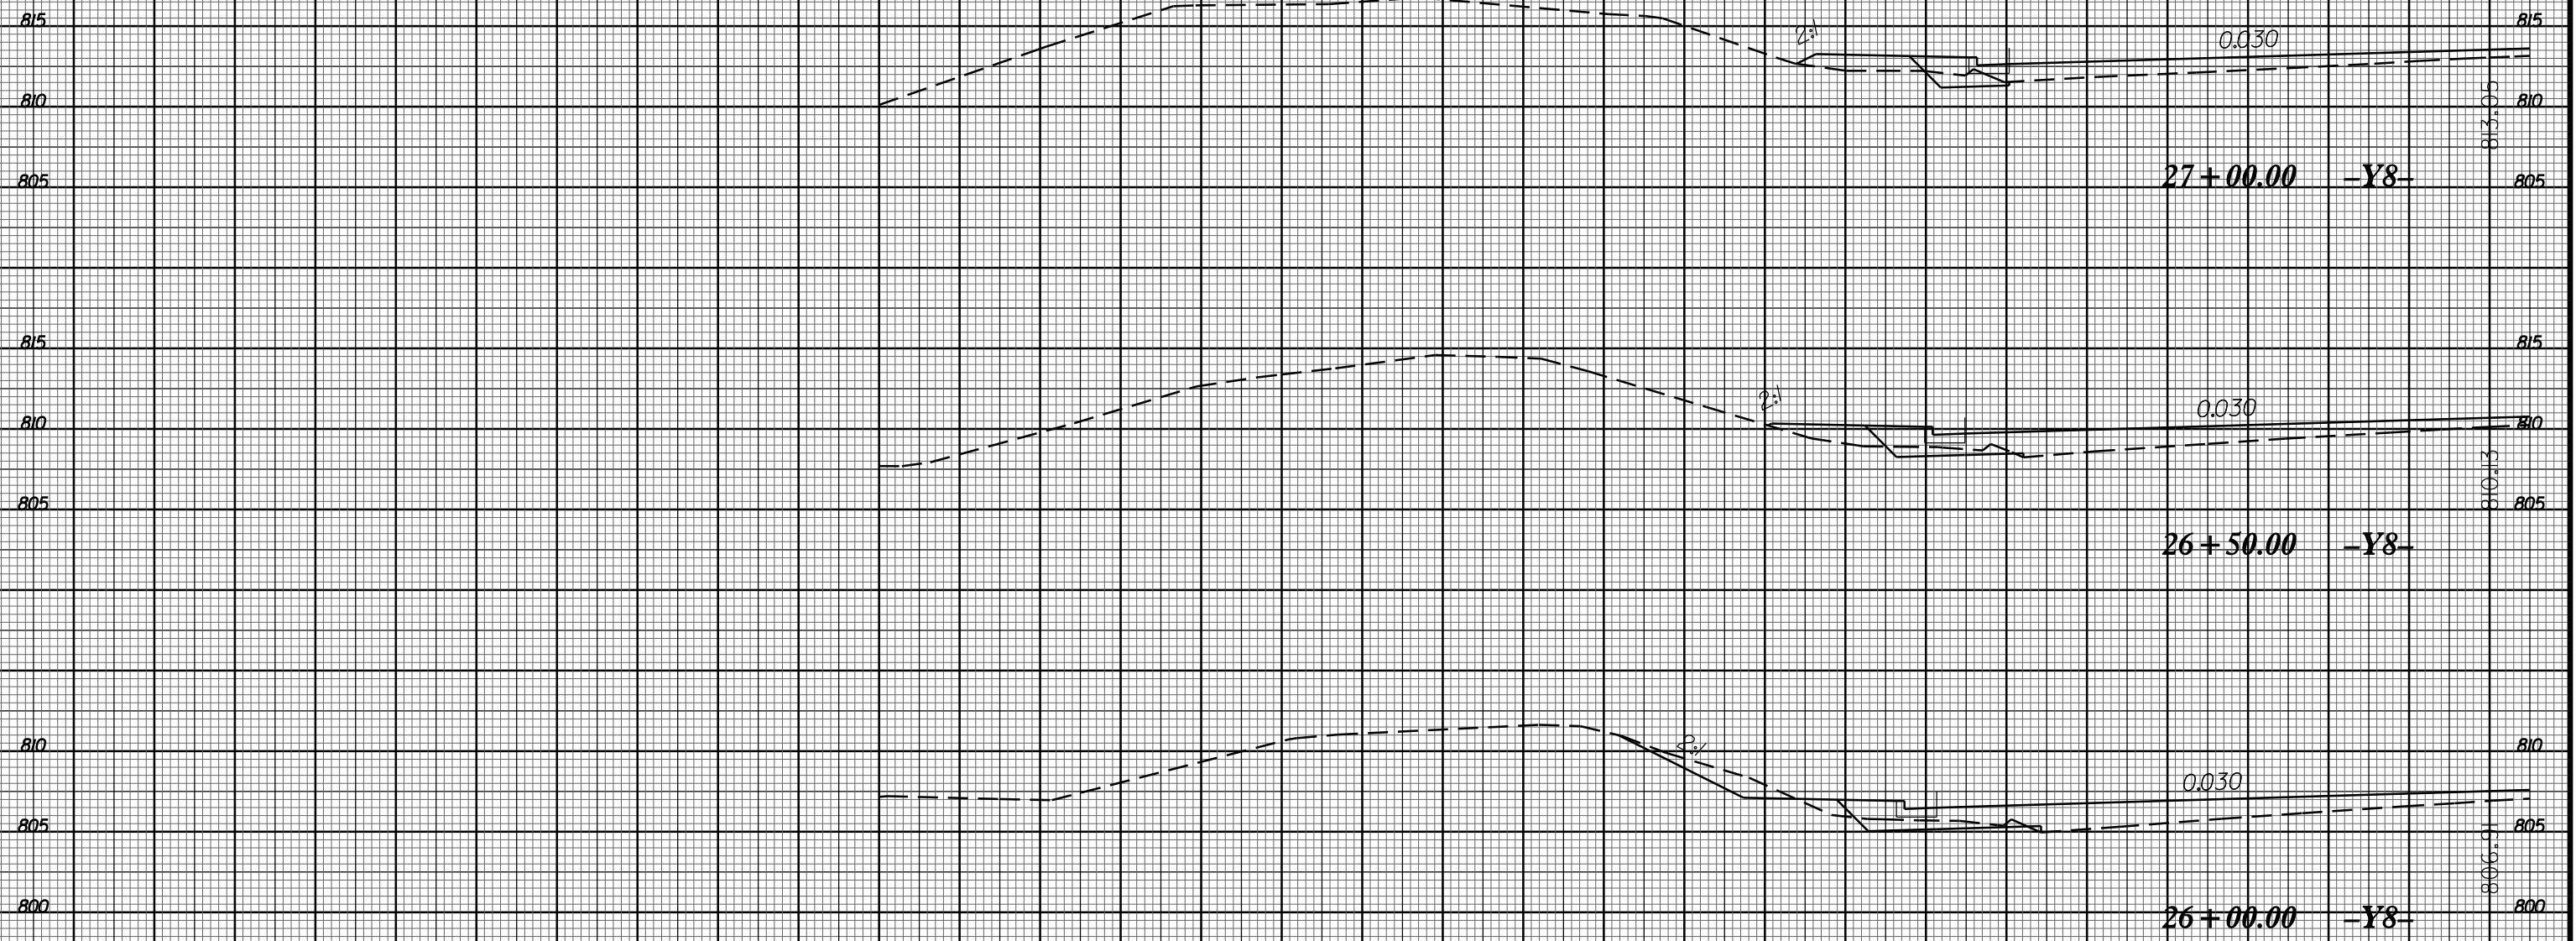

150 140 130 120 110 100 90 80 70 60 50 40 30 20 10 0