


8/23/99

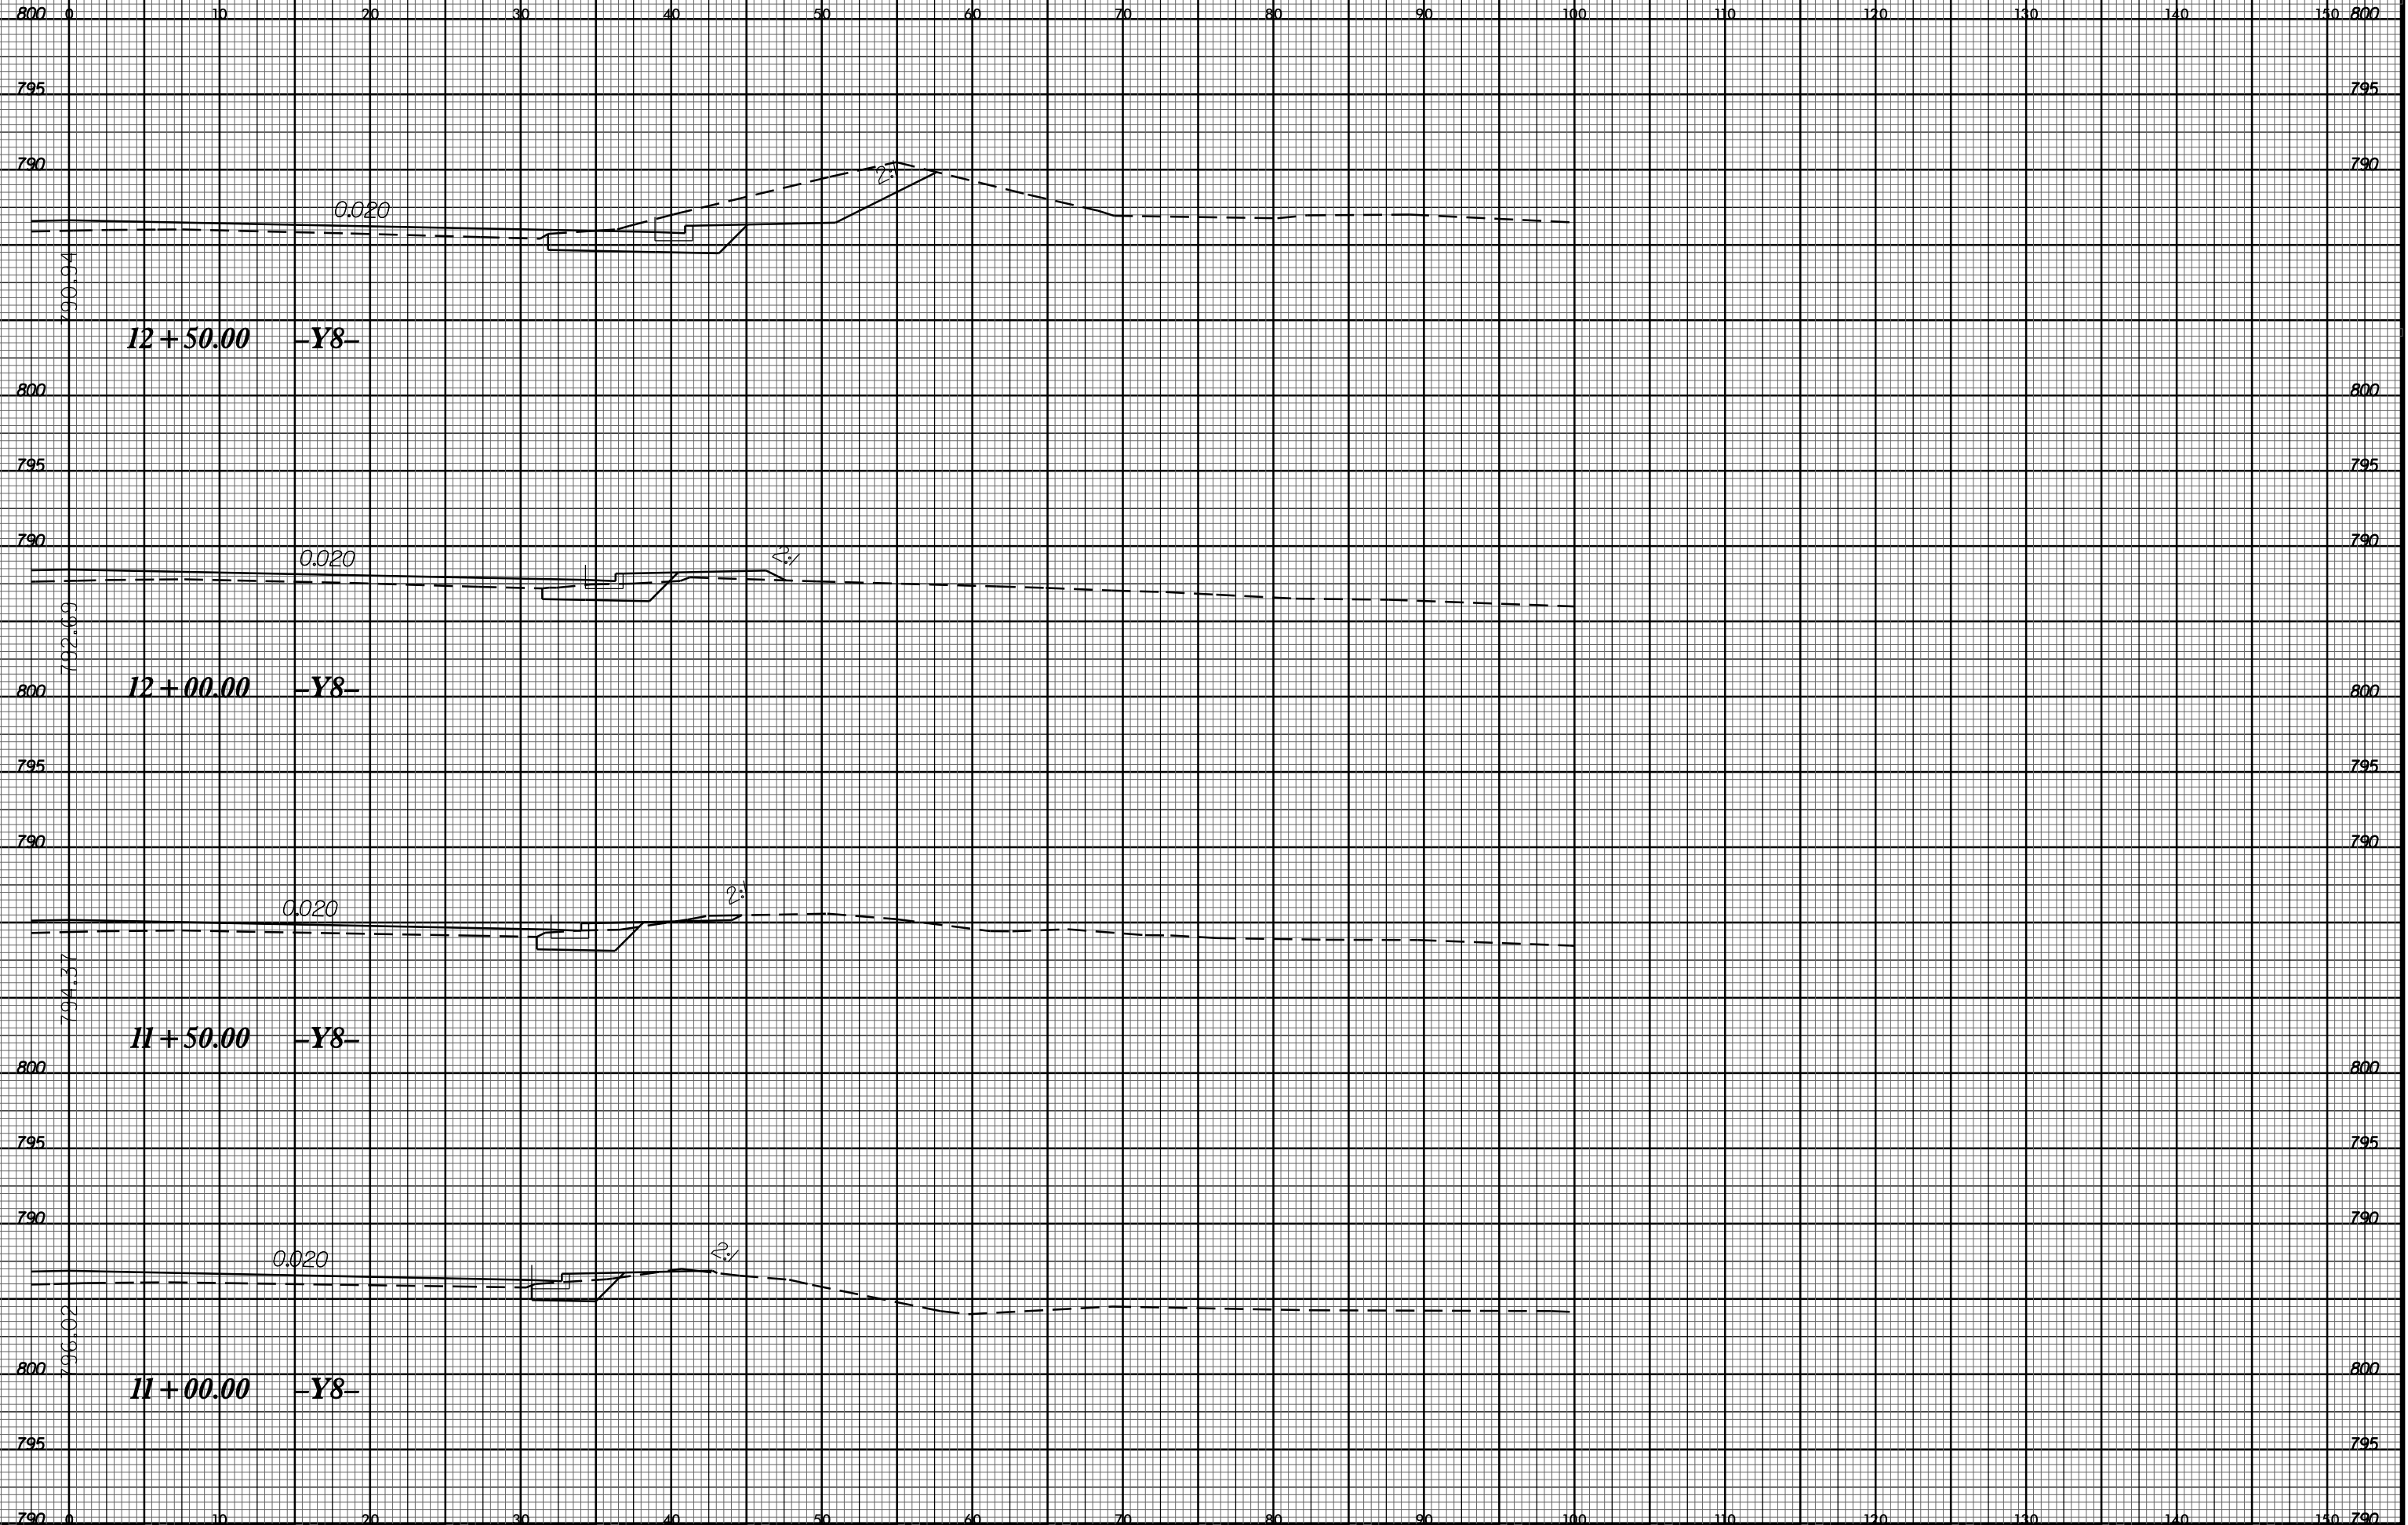

26-MAY-2016 08:43  
I:\11-25-24D\PROJECTS\XSC\8 XSECTIONS\U2524D.rdj\_xpl.dgn  
\$\$\$\$\$USFRNAME\$\$\$\$\$