


8/23/99

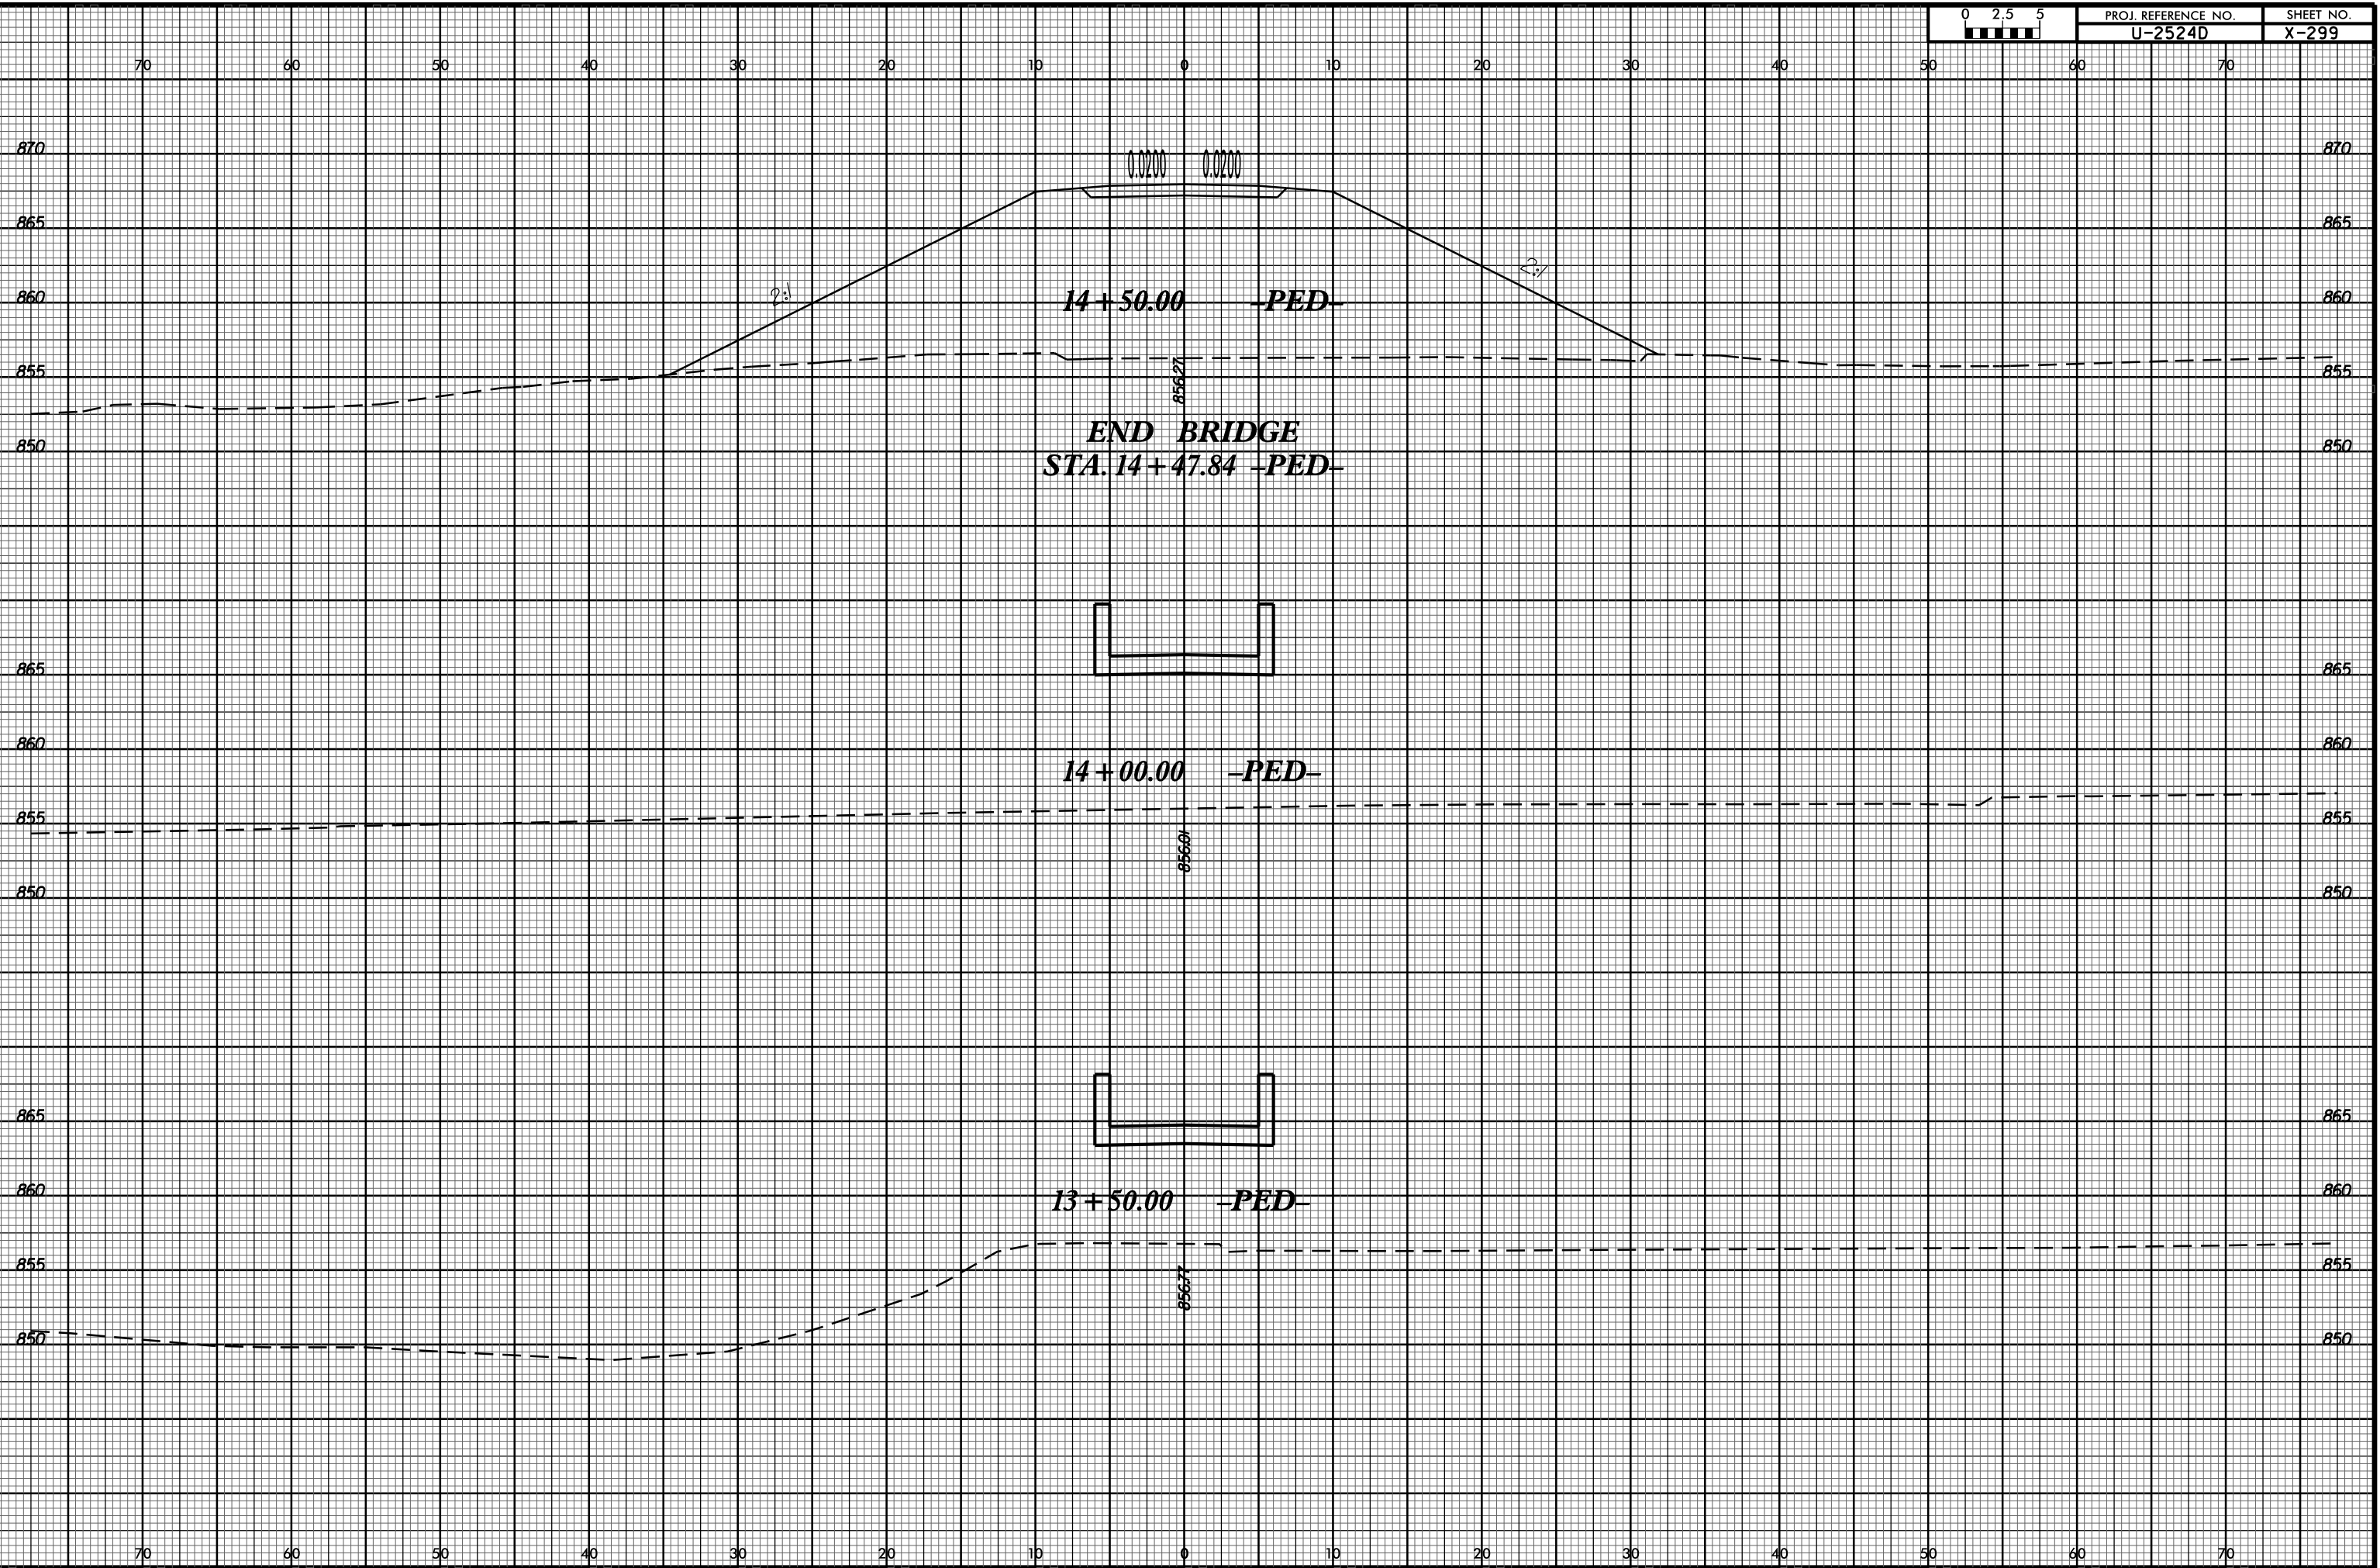

14 + 50.00 -PED-

END BRIDGE
STA. 14 + 47.84 -PED-

14 + 00.00 -PED-

13 + 50.00 -PED-

26-MAY-2016 08:43
I:\1\2524D\Roadway\XSC\8\XSECTION\U2524D.rdj_xpl.dgn
\$\$\$\$\$USFRNAME\$\$\$\$\$