
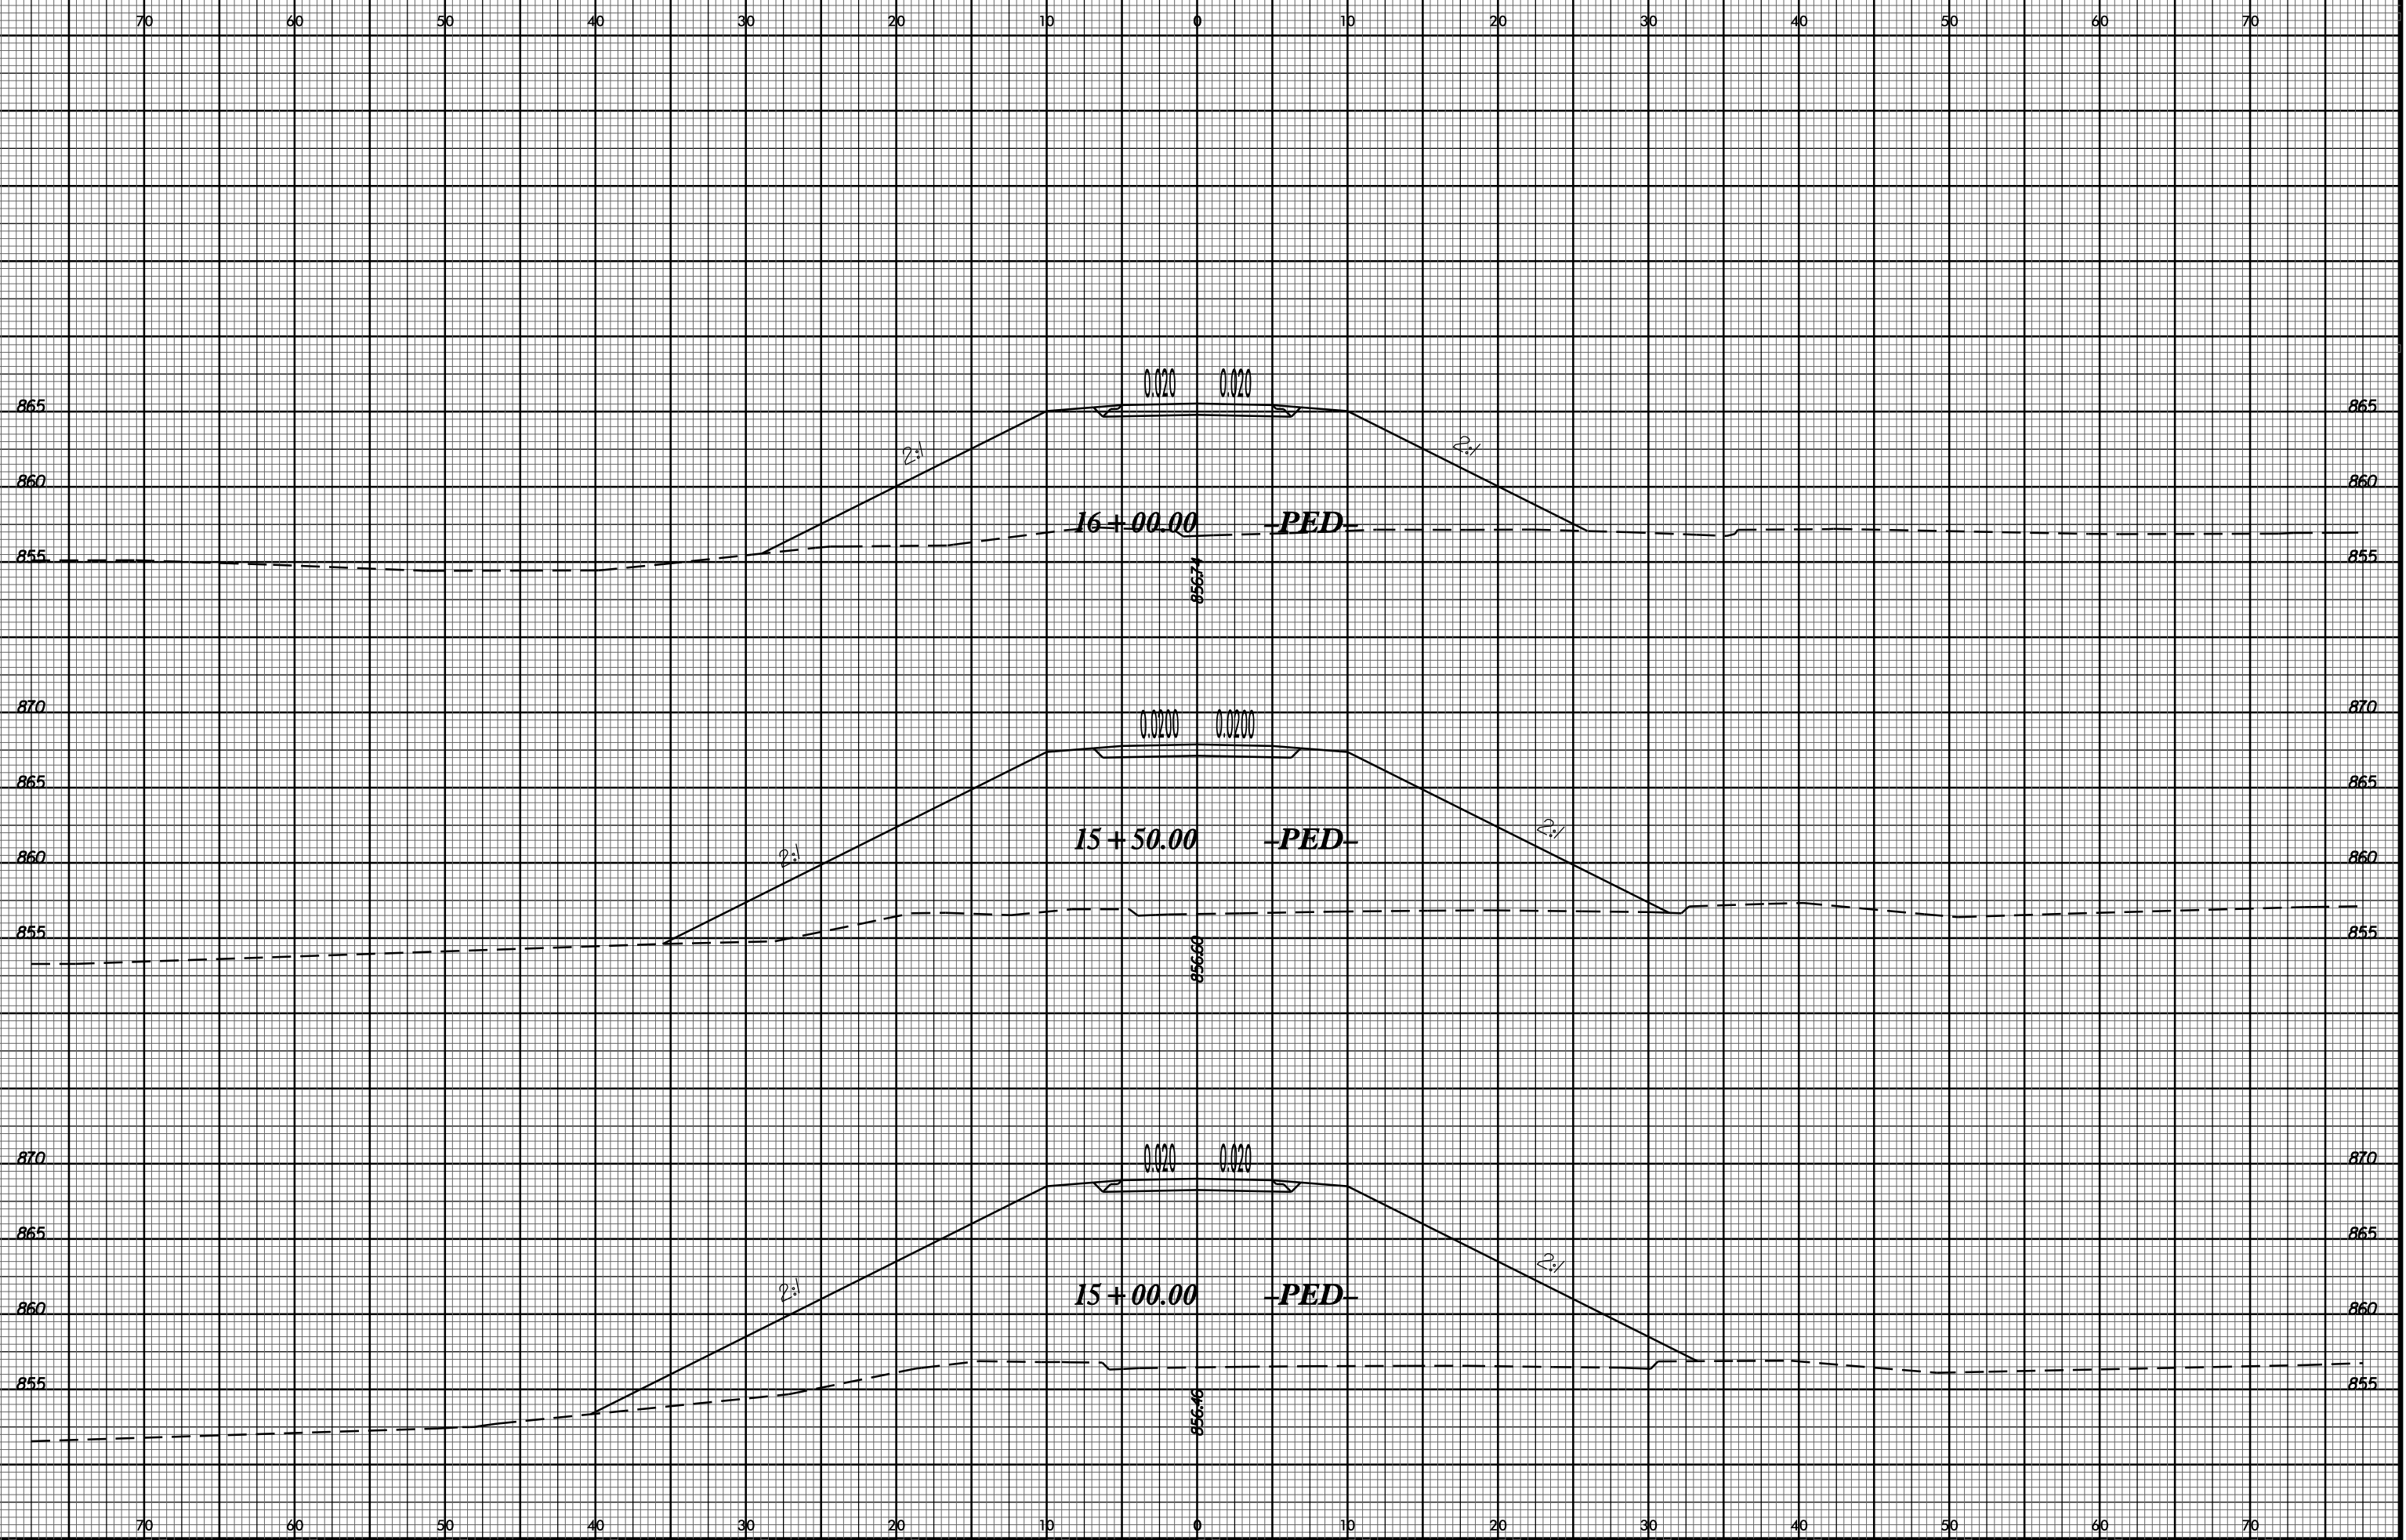


8/23/99

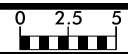

31-MAY-2016 14:04
J:\U-2524D\Roadwork\XSC\VB XSECTIONS\U2524D_r.dwg xpl_dgn
\$\$\$\$\$USFRNAME\$\$\$\$\$