


8/23/99

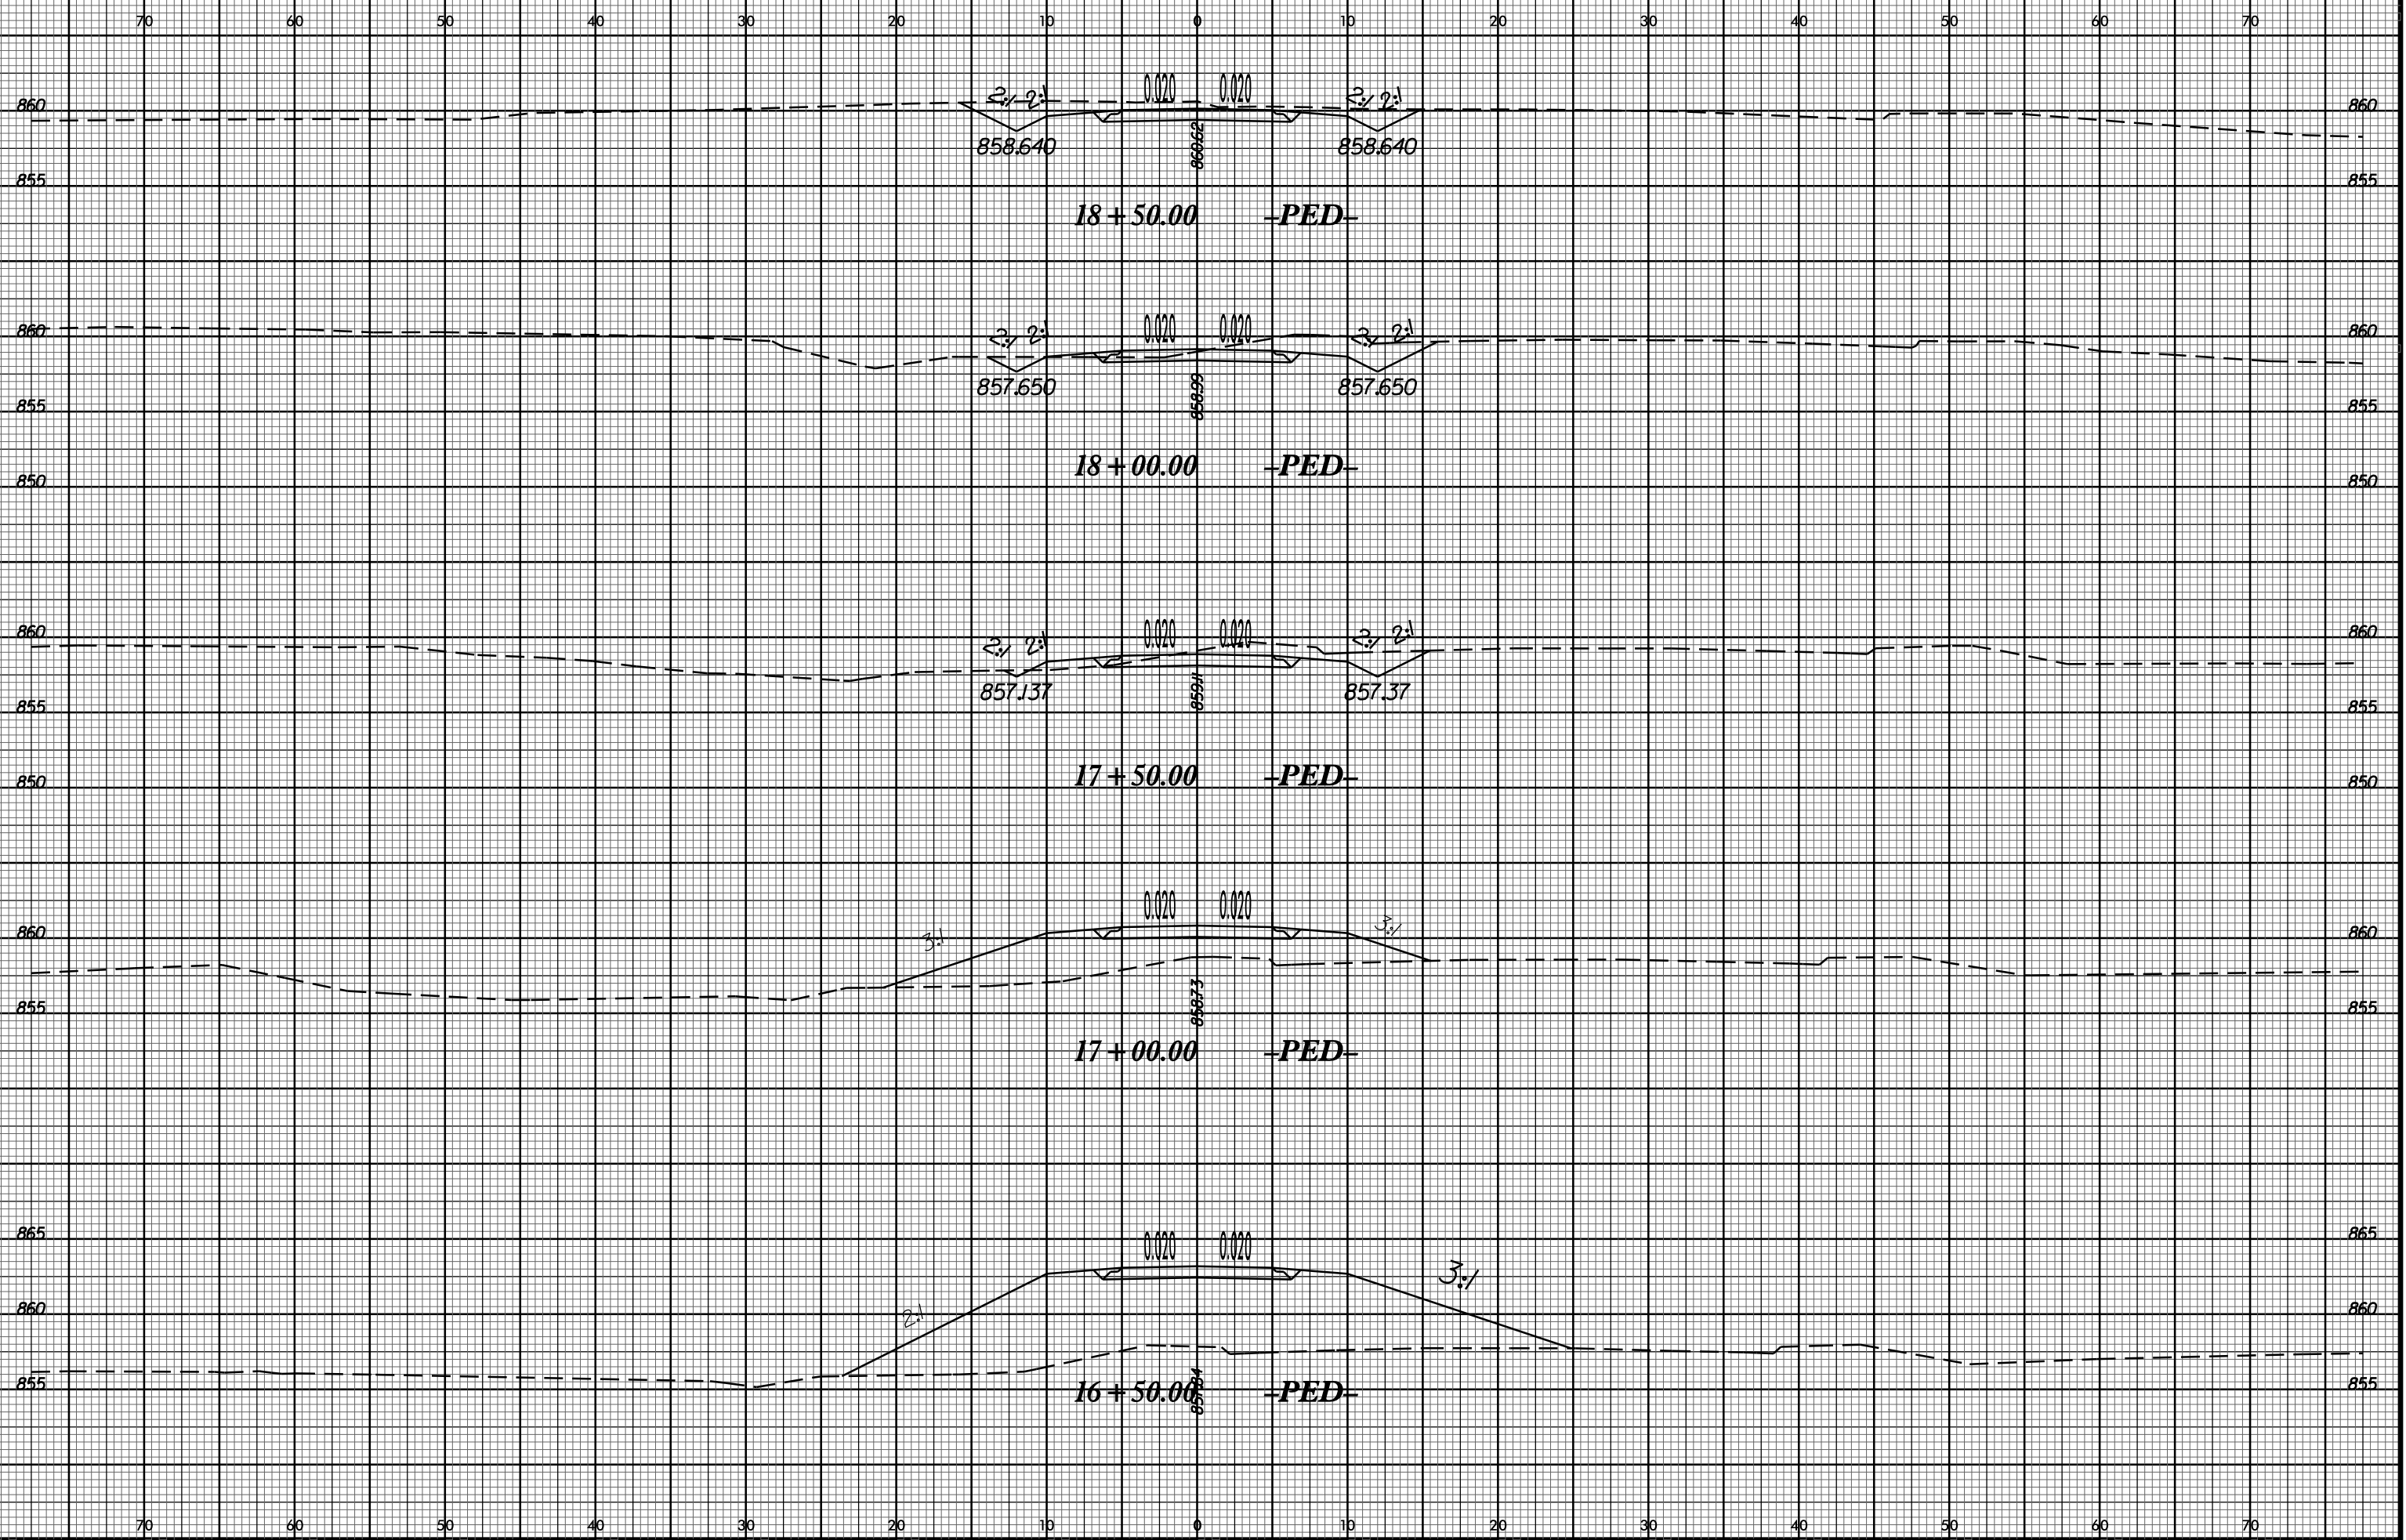

31-MAY-2016 14:04
J:\U-2524D\Roadwork\XSCV8 XSECTIONS\U2524D_r.dwg xpl.dgn
\$\$\$\$\$USFRAME\$\$\$\$\$