
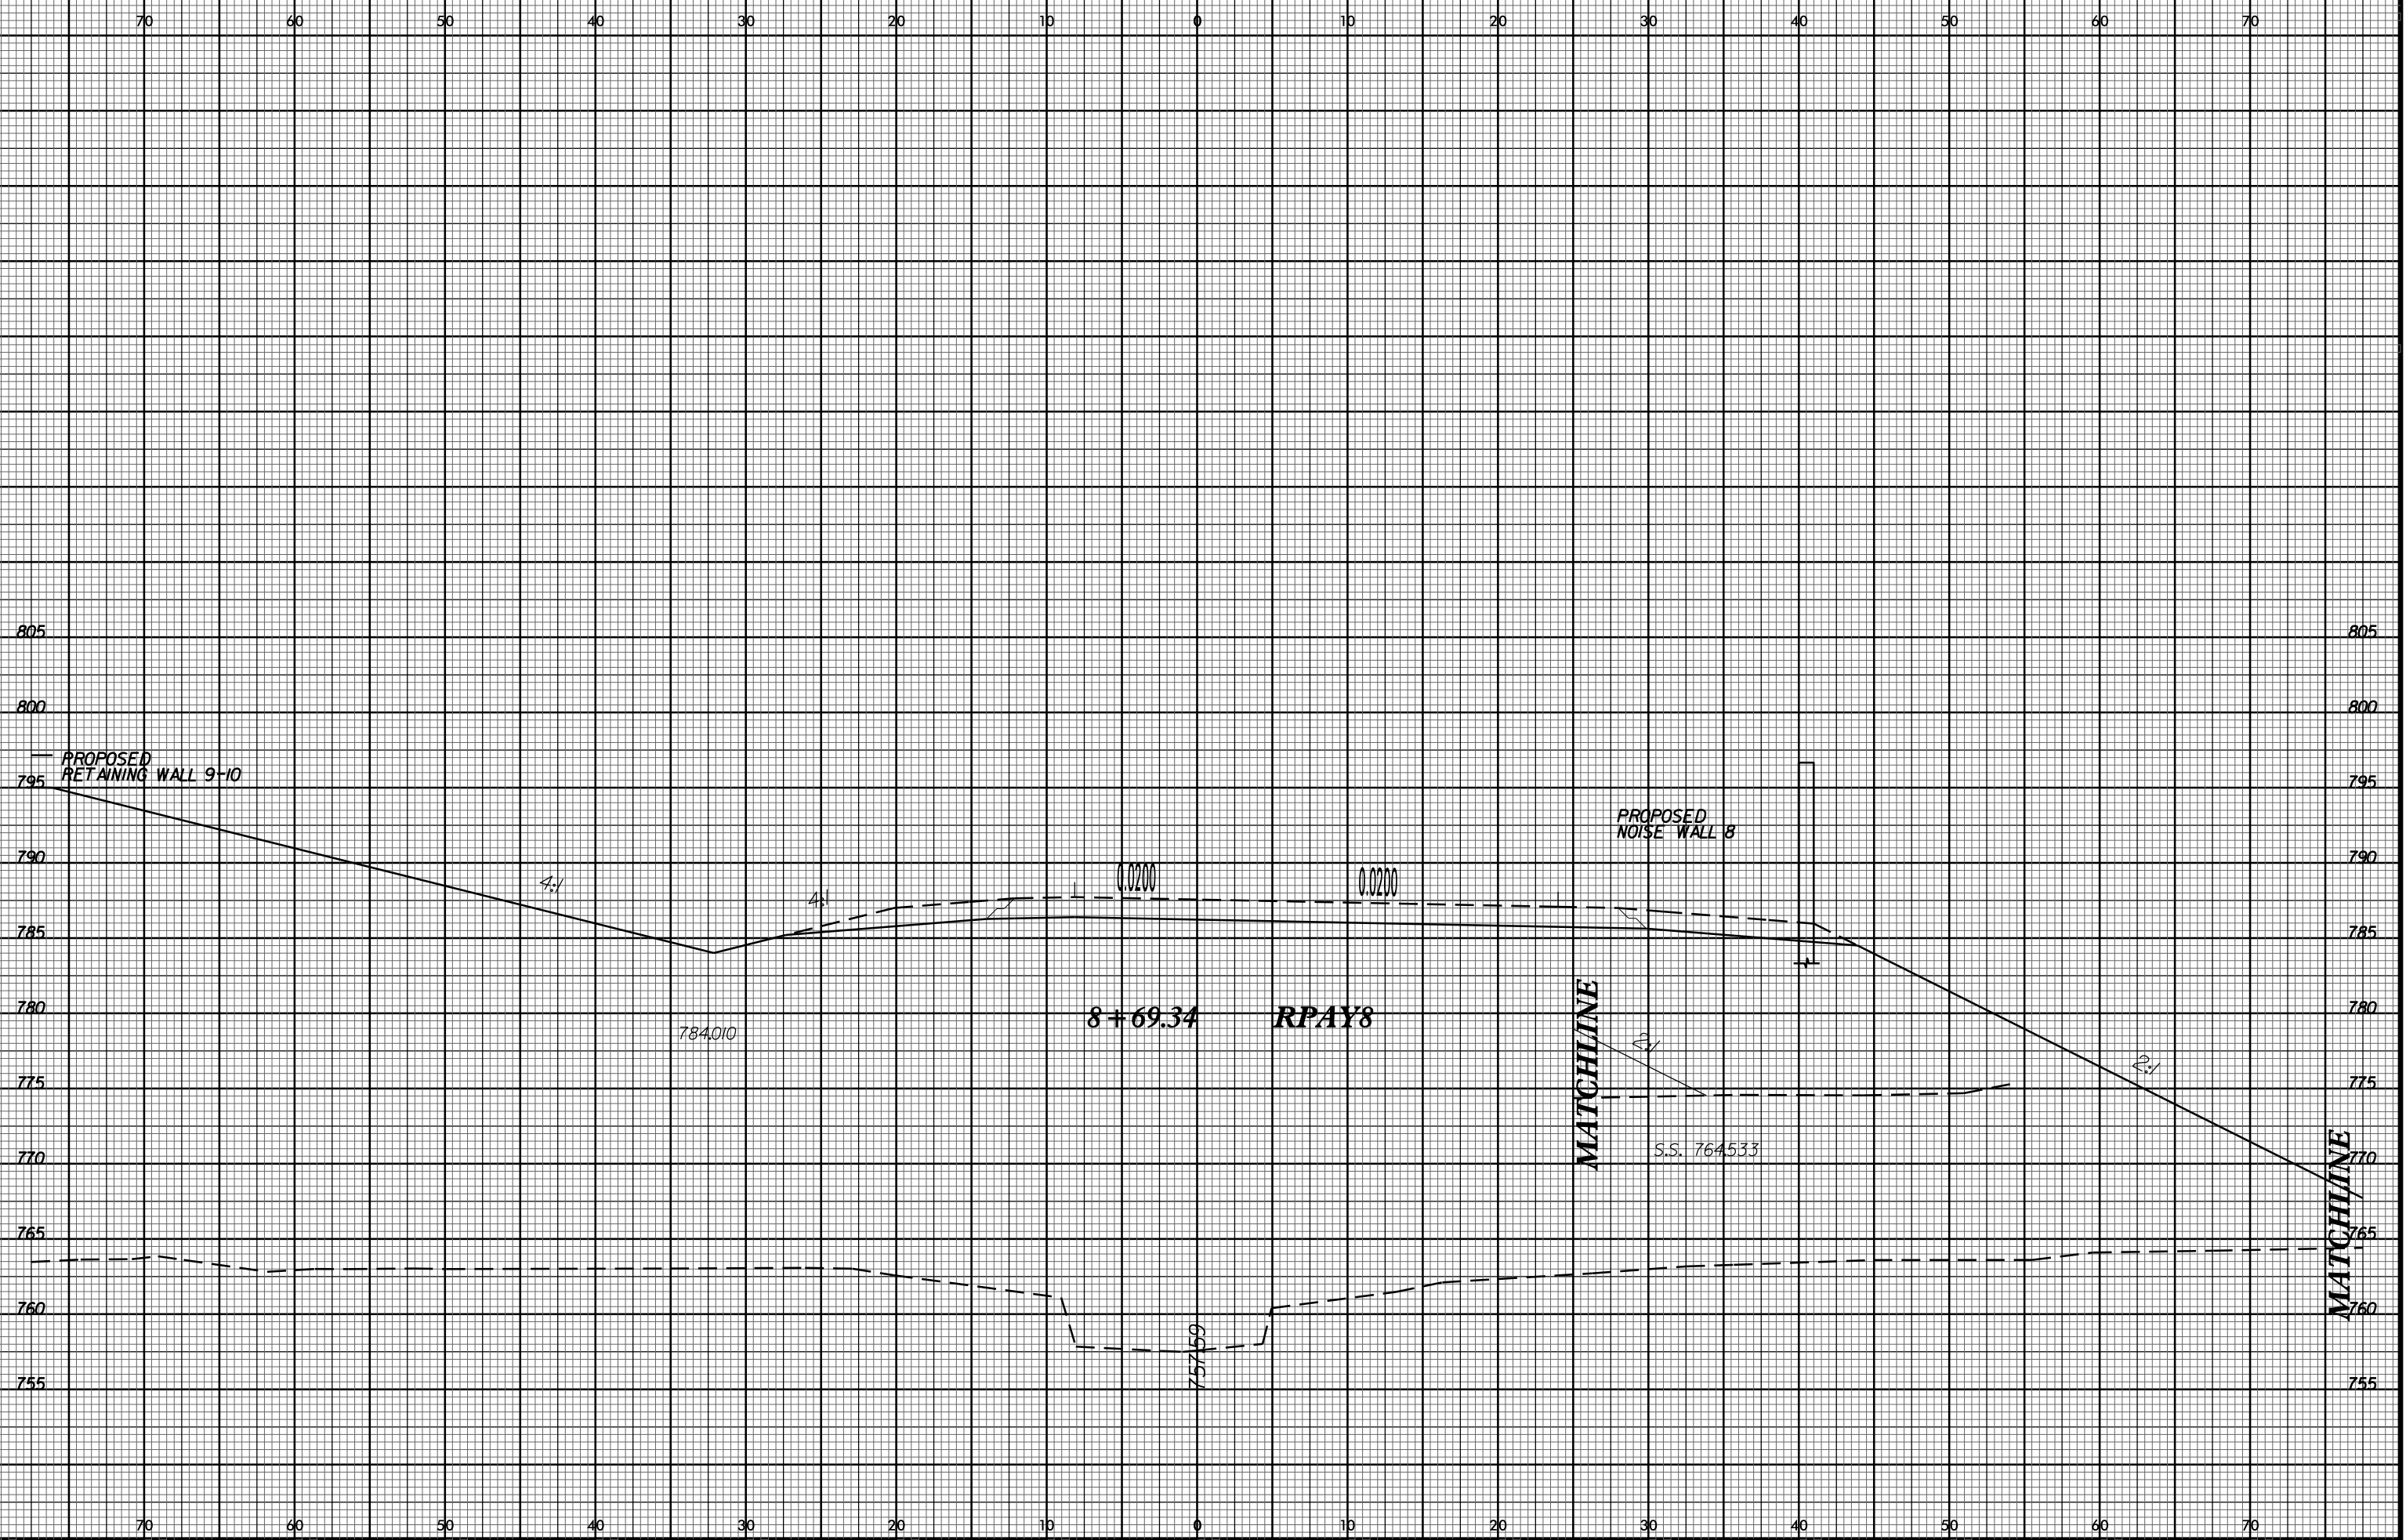


8/23/99

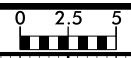

PROPOSED RETAINING WALL 9-10

PROPOSED NOISE WALL 8

4:1

4:1

0.0200

0.0200

8+69.34 RPAY8

784.010

MATCHLINE

3:1

S.S. 764.533

2:1

MATCHLINE

26-MAY-2016 08:39 I:\11-25-240\Roadway\XSC\8 V8 XSECTIONS\U2524D_Rdy_xp1_RAMPS.dgn