
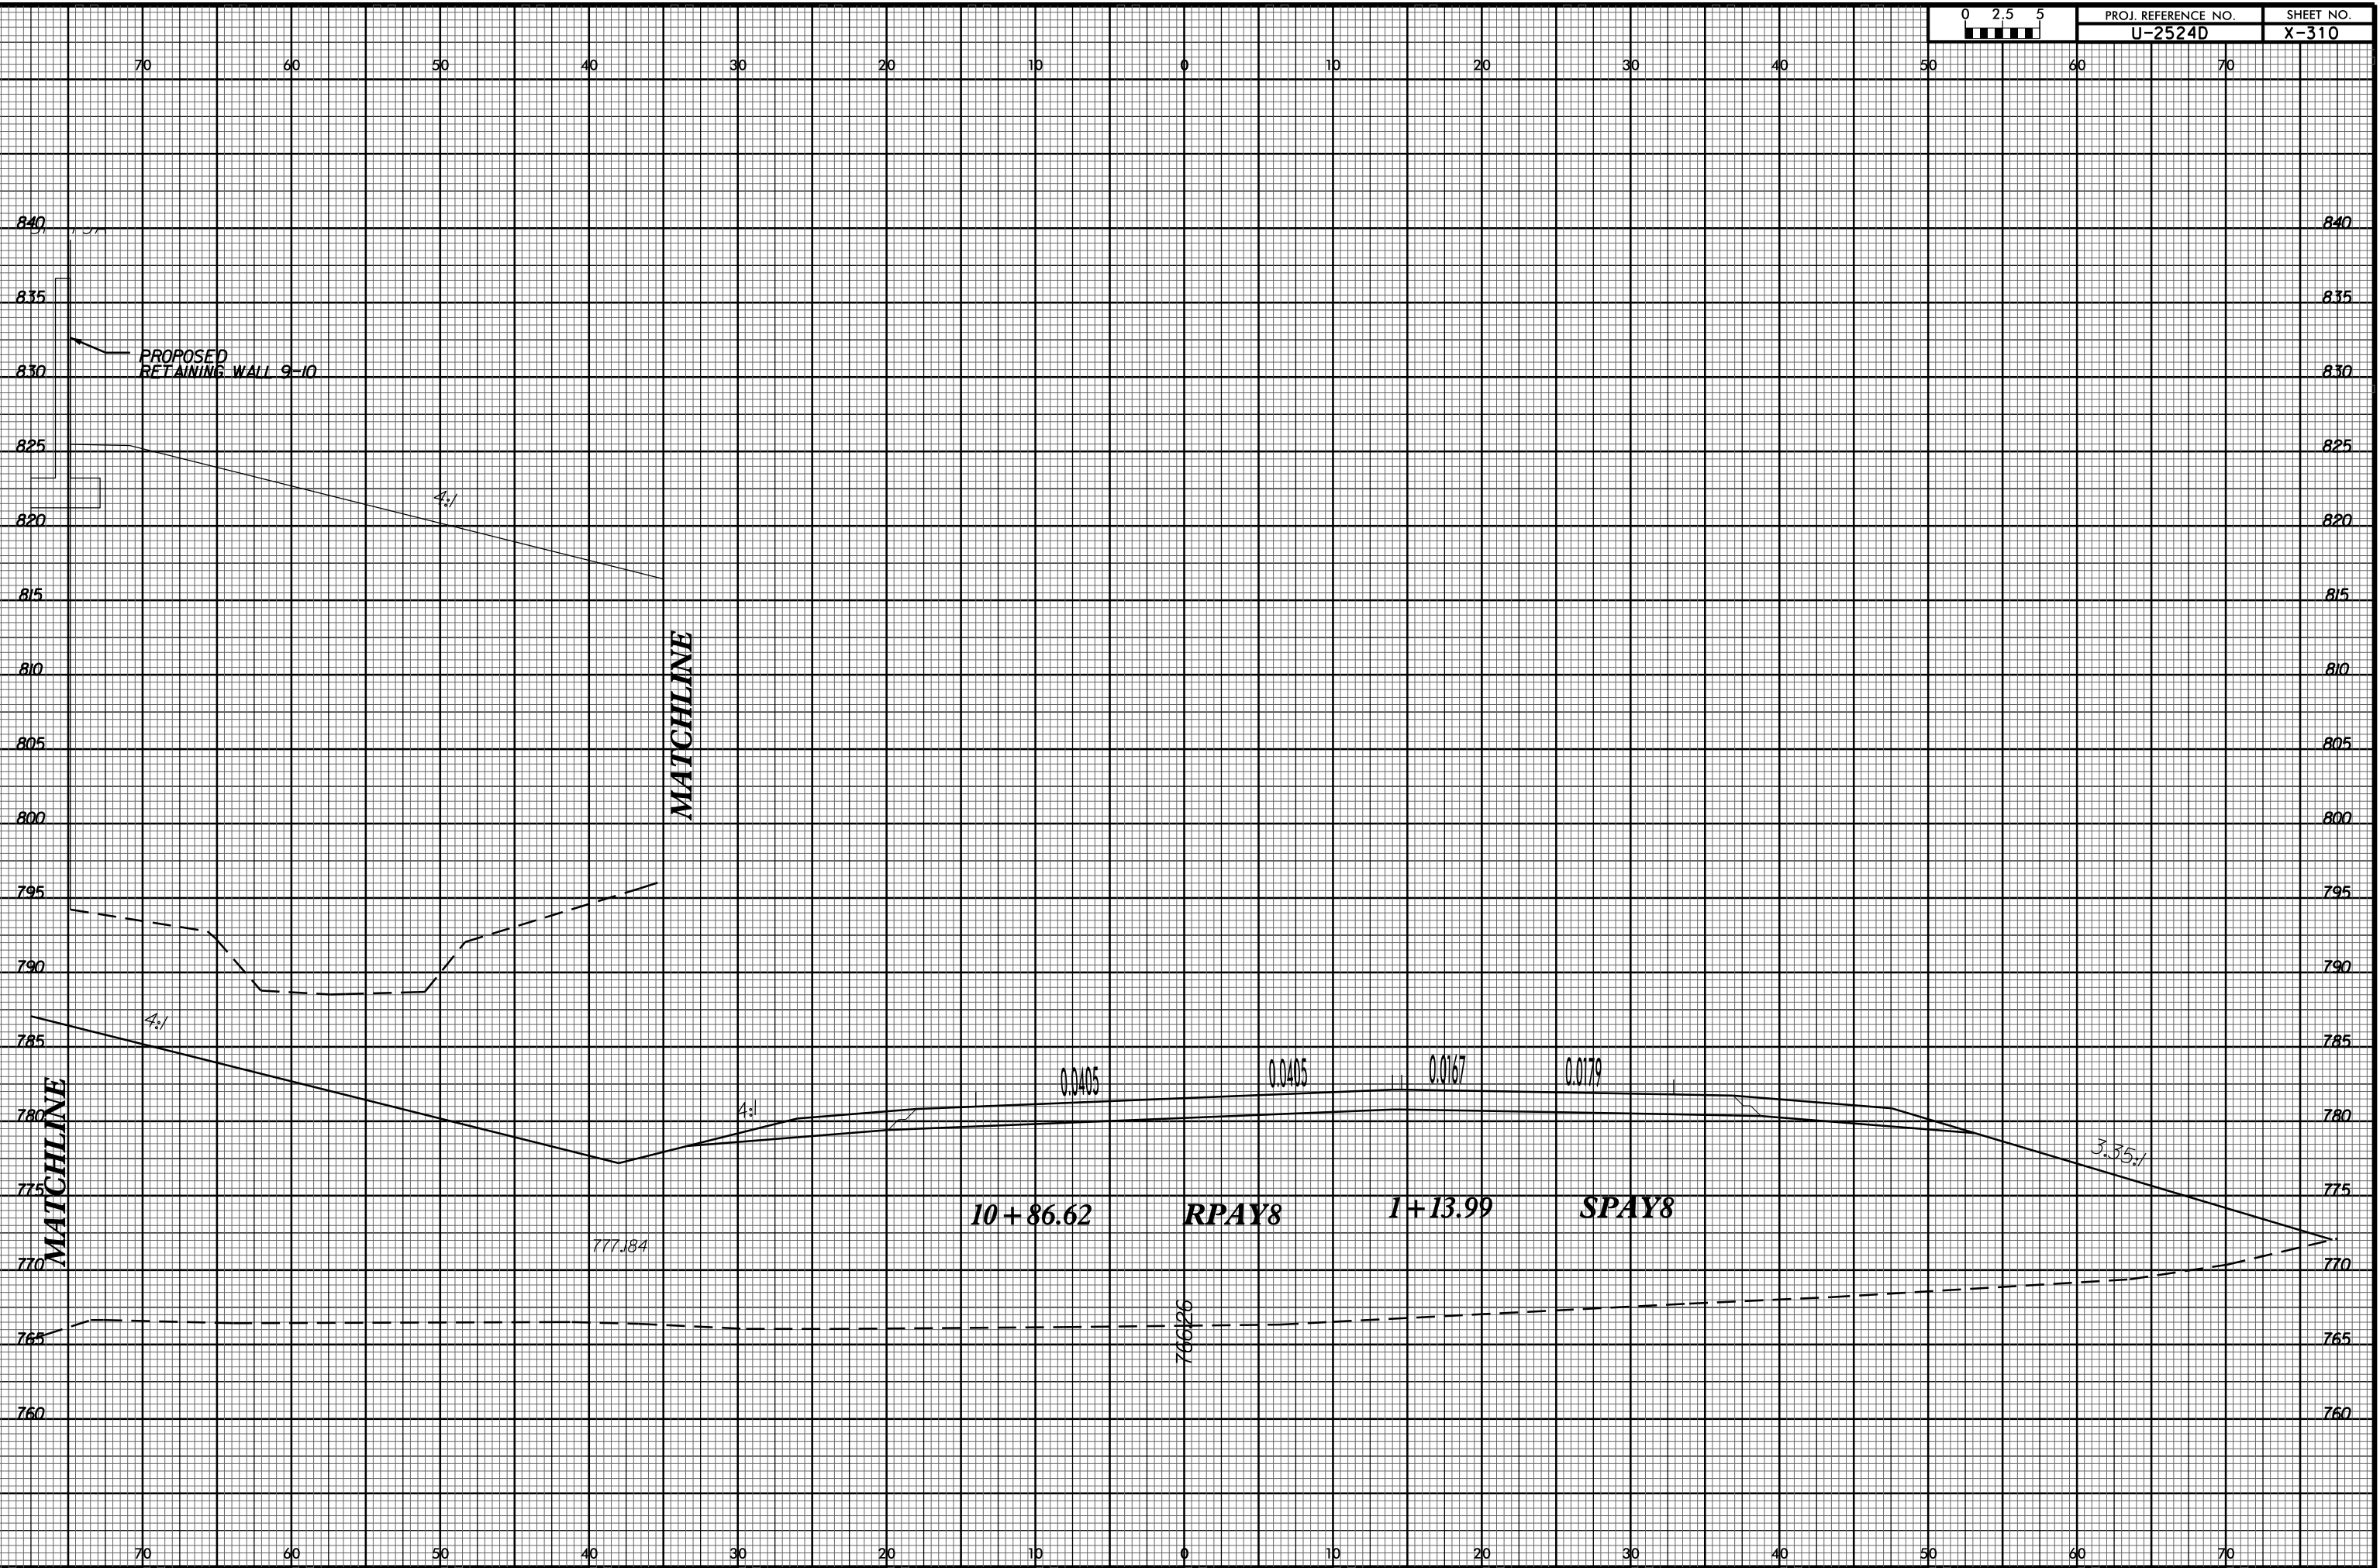


8/23/99

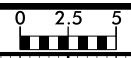

26-MAY-2016 08:39
 I:\11-25-240\Road\11-25-240\Road.dgn
 \$\$\$USFRAME\$\$\$\$