


8/23/99

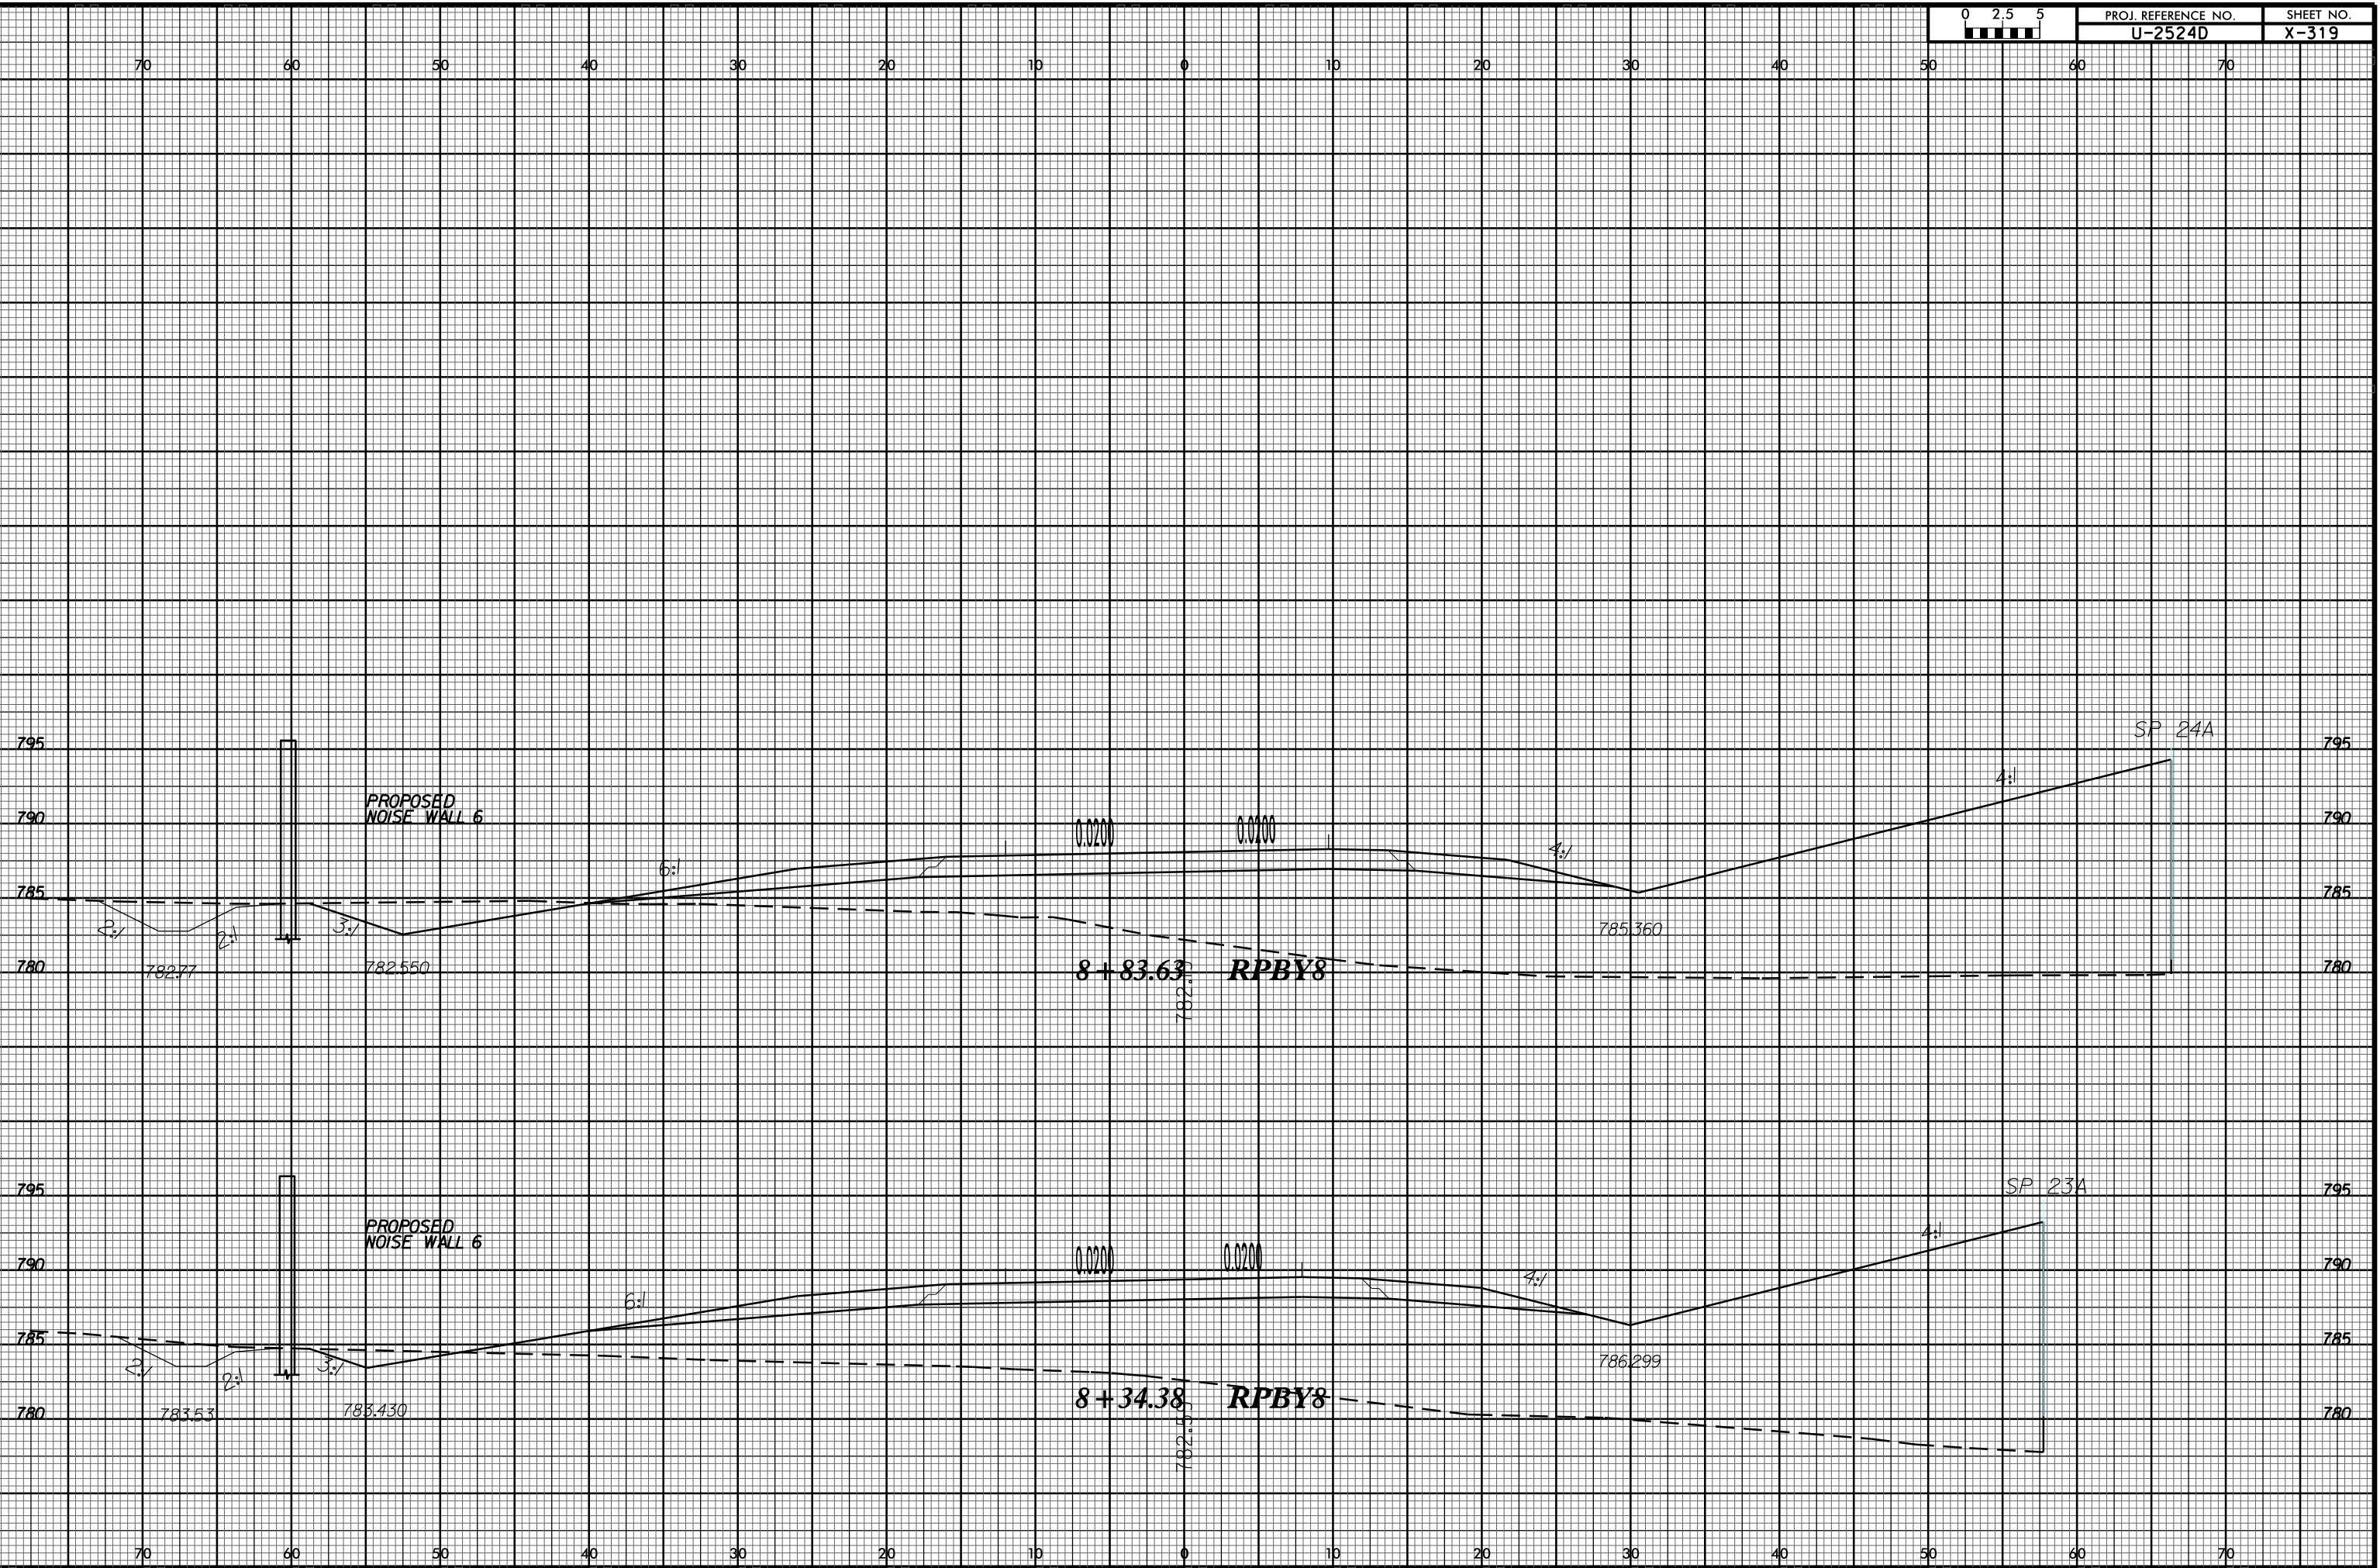

PROJ. REFERENCE NO.
U-2524D

SHEET NO.
X-319



26-MAY-2016 08:39
I:\1\2524D\Road\89\XSC\18 XSECTIONS\U2524D_Rd1_xp1_RAMPS.dgn
\$\$\$\$\$USFRNAME\$\$\$\$\$