
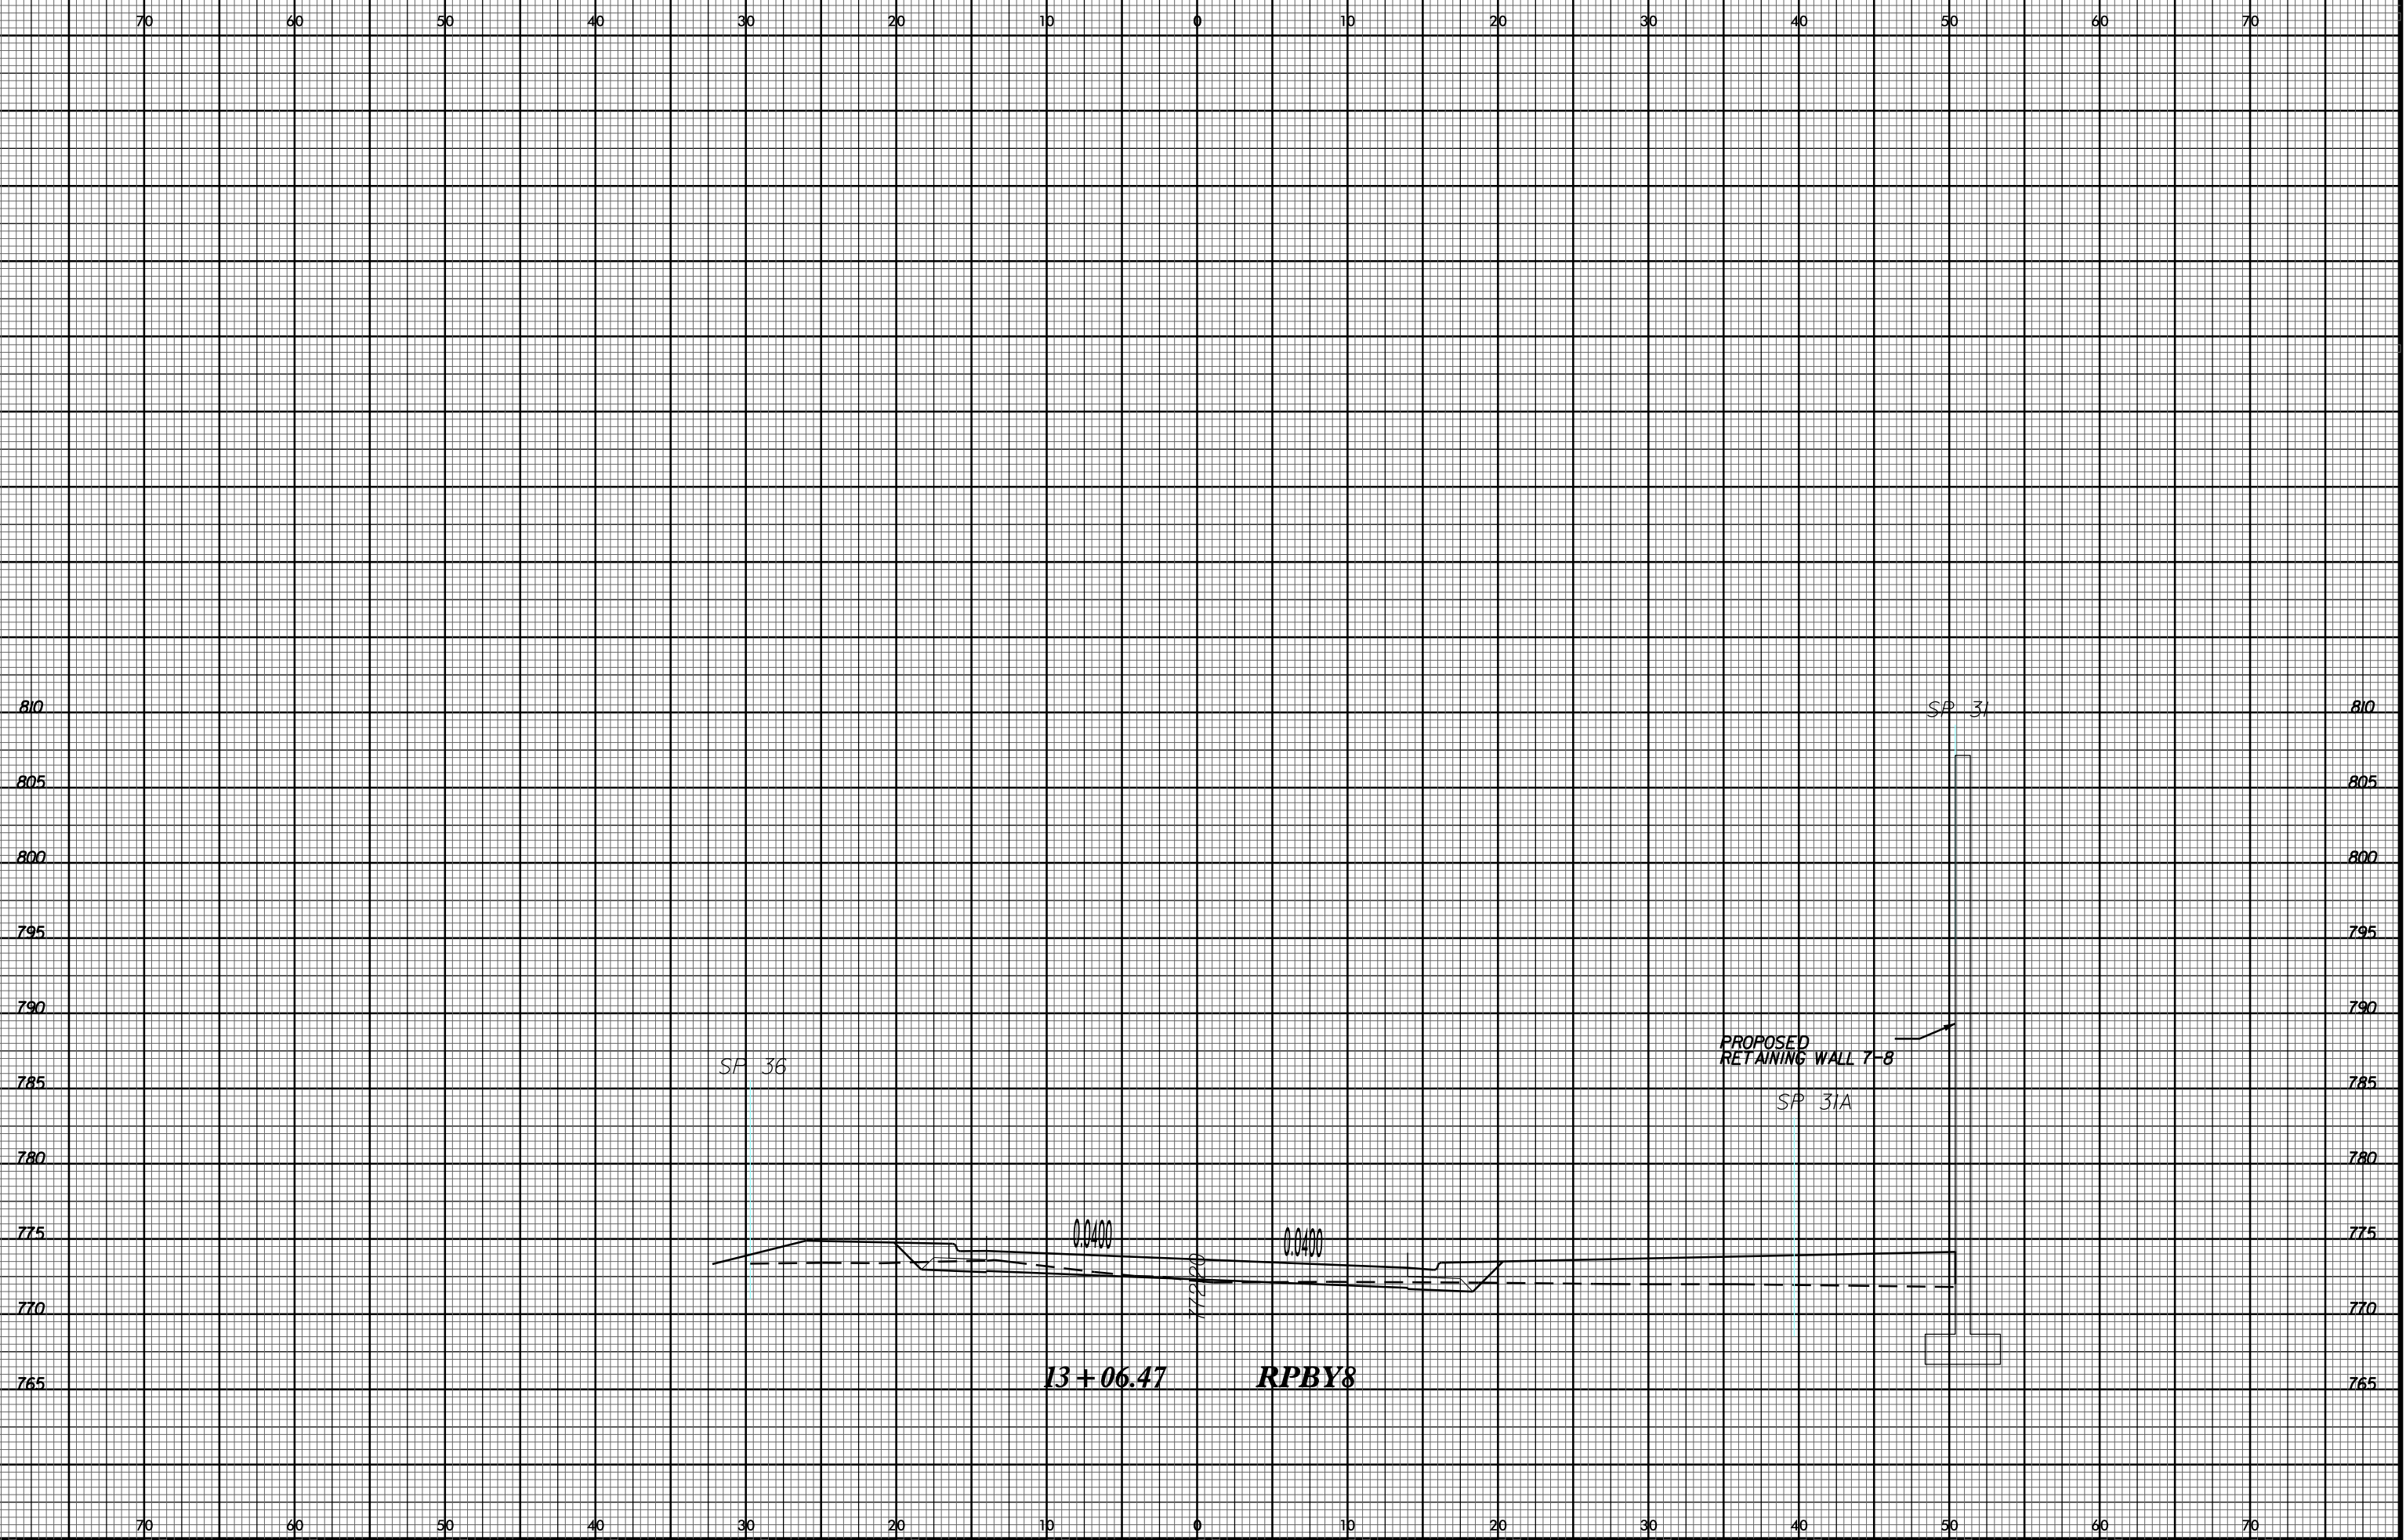


8/23/99

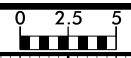

26-MAY-2016 08:40  
 I:\11-25-240\Roadway\XSC\8 V8 XSECTIONS\U2524D\_Rdy\_xp1\_RAMPS.dgn  
 \$\$\$USERNAME\$\$\$