
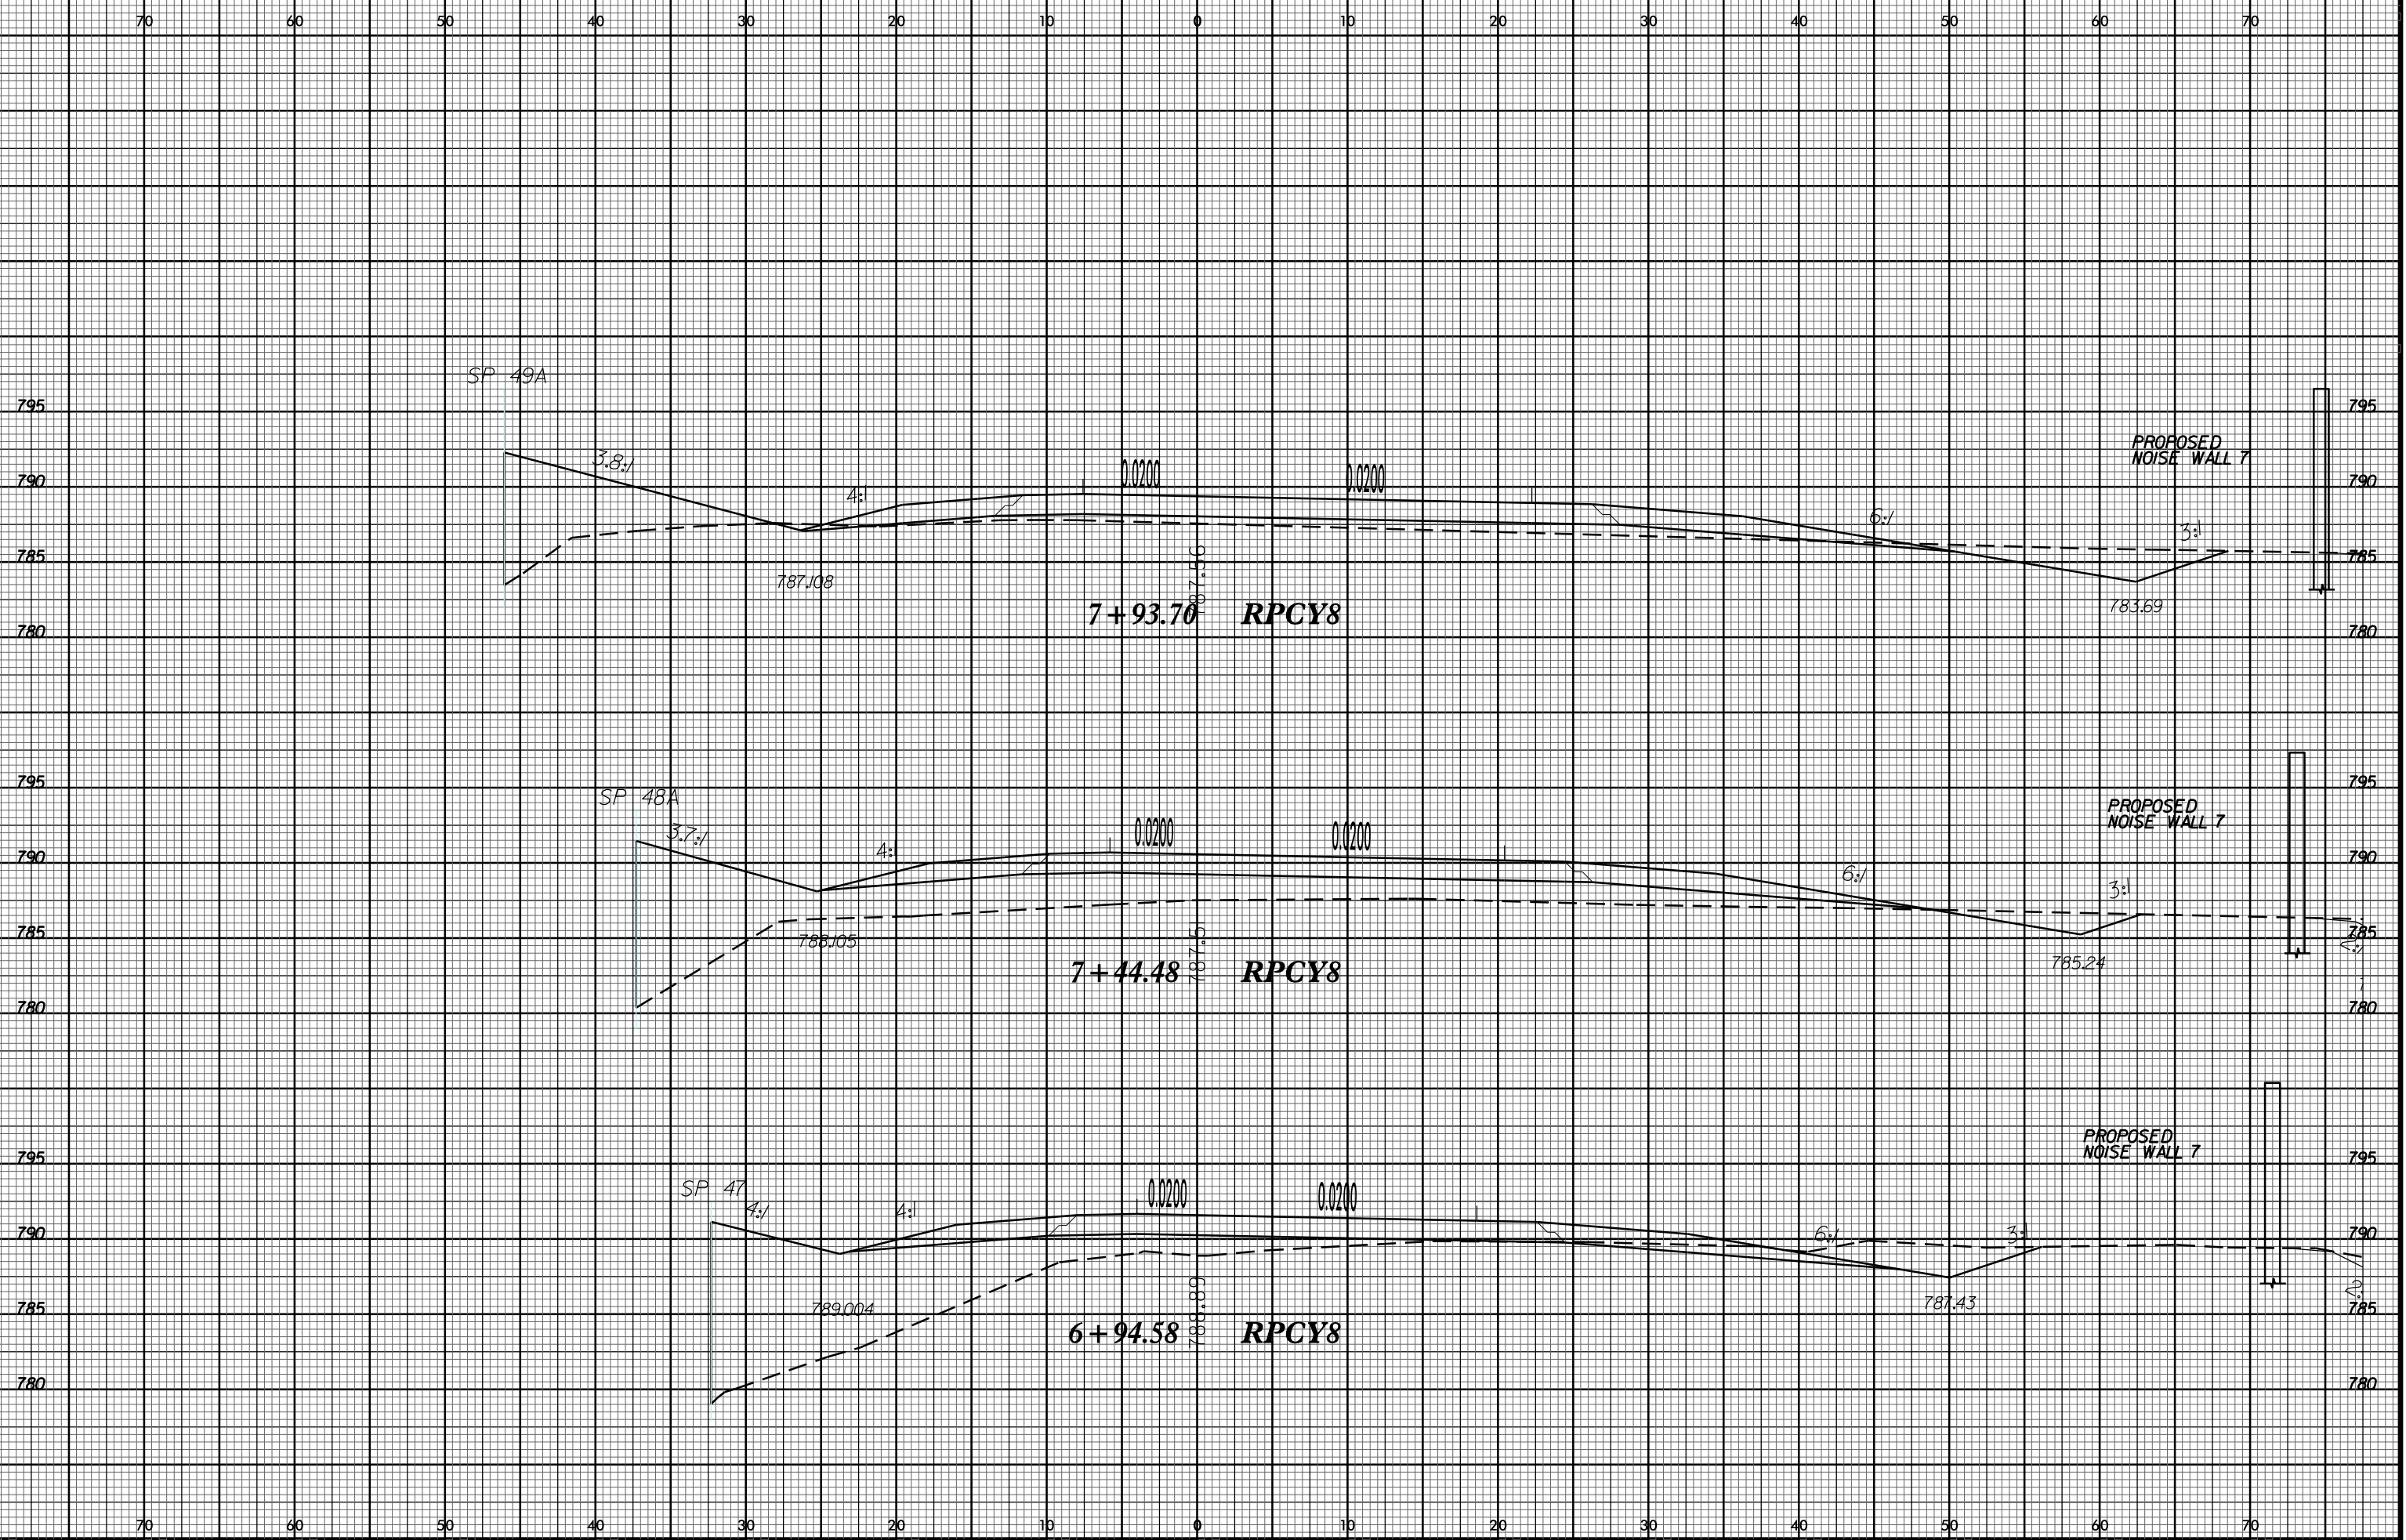


8/23/99

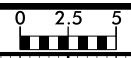

SP 49A

3.8:1

4:1

0.0200

0.0200

6:1

3:1

PROPOSED NOISE WALL 7

787.08

783.69

7+93.70 RPCY8

SP 48A

3.7:1

4:1

0.0200

0.0200

6:1

3:1

PROPOSED NOISE WALL 7

788.05

785.24

7+44.48 RPCY8

SP 47

4:1

4:1

0.0200

0.0200

6:1

3:1

PROPOSED NOISE WALL 7

789.004

787.43

6+94.58 RPCY8

26-MAY-2016 08:40 I:\11-25-240\Roadway\XSC\18 XSECTIONS\U2524D_Rdy_xp1_RAMPS.dgn