
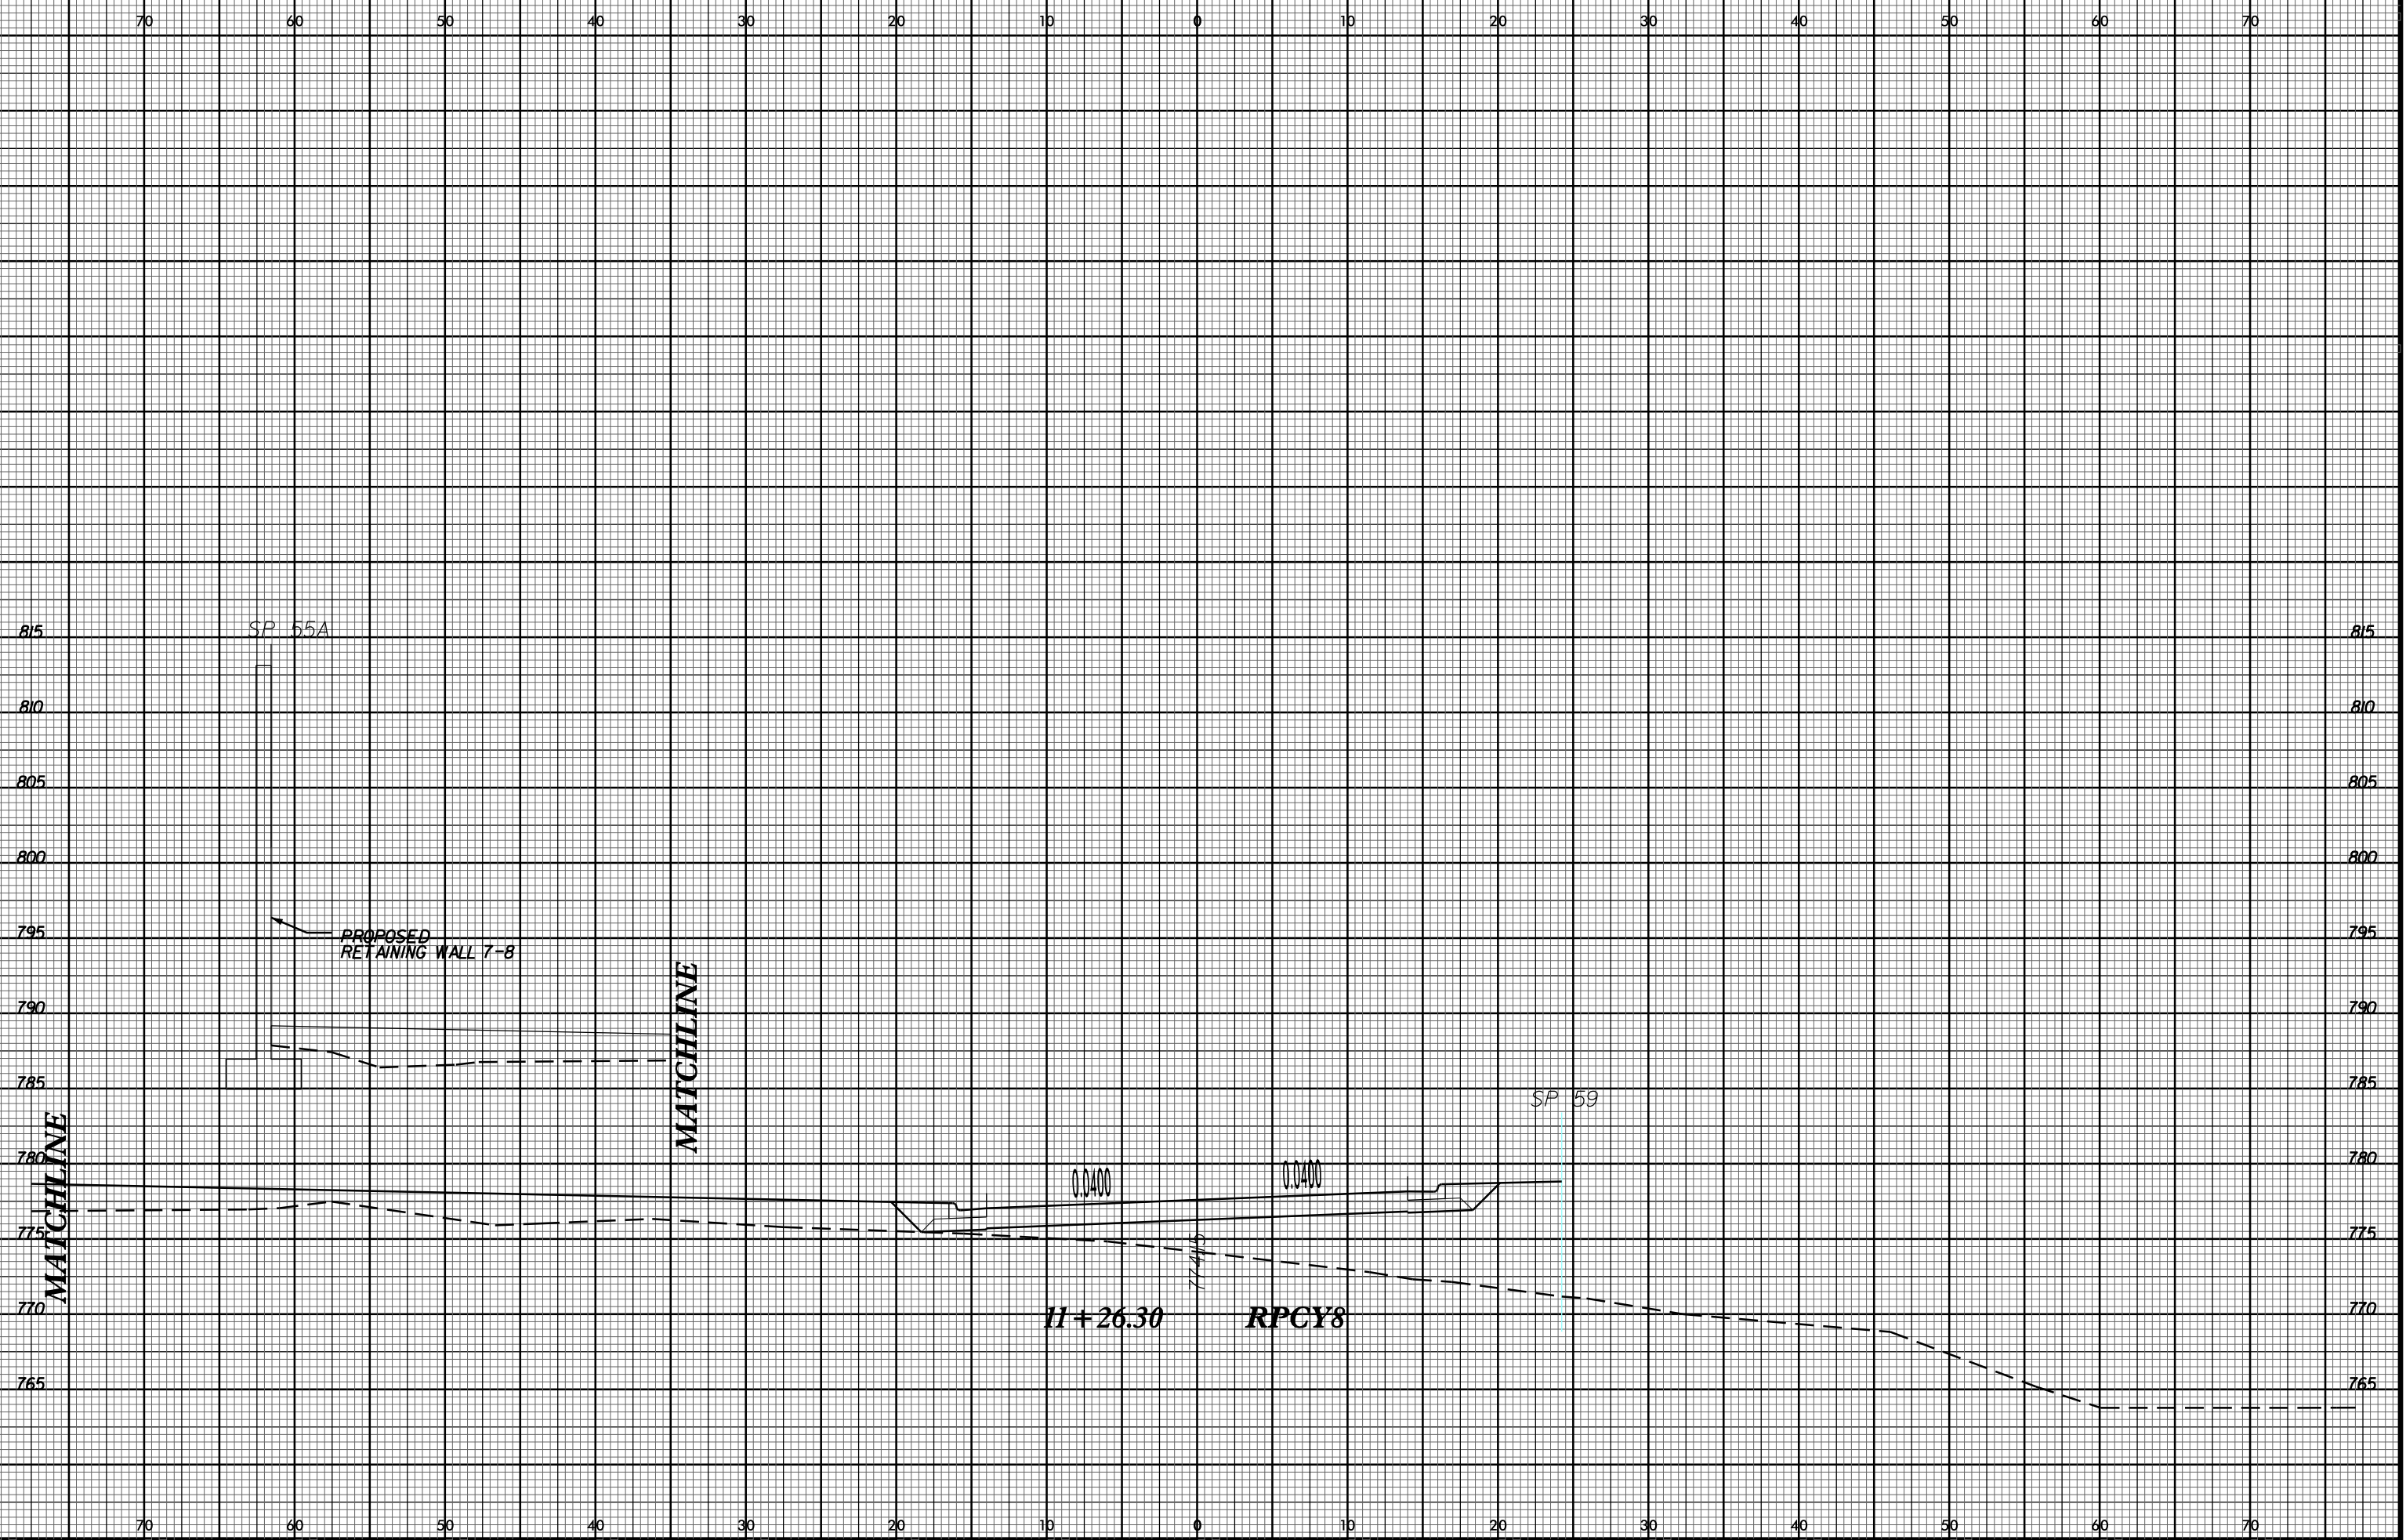


8/23/99

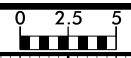

SP 55A

PROPOSED
RETAINING WALL 7-8

MATCHLINE

MATCHLINE

0.0400

0.0400

SP 59

11+26.30

RPCY8

77.415

26-MAY-2016 08:40
I:\11-25-24D\Roadway\XSC\18 XSECTIONS\U2524D_Rd1_xp1_RAMPS.dgn
\$\$\$\$\$USFRNAME\$\$\$\$\$