


8/23/99



PROJ. REFERENCE NO.
U-2524D

SHEET NO.
X-363

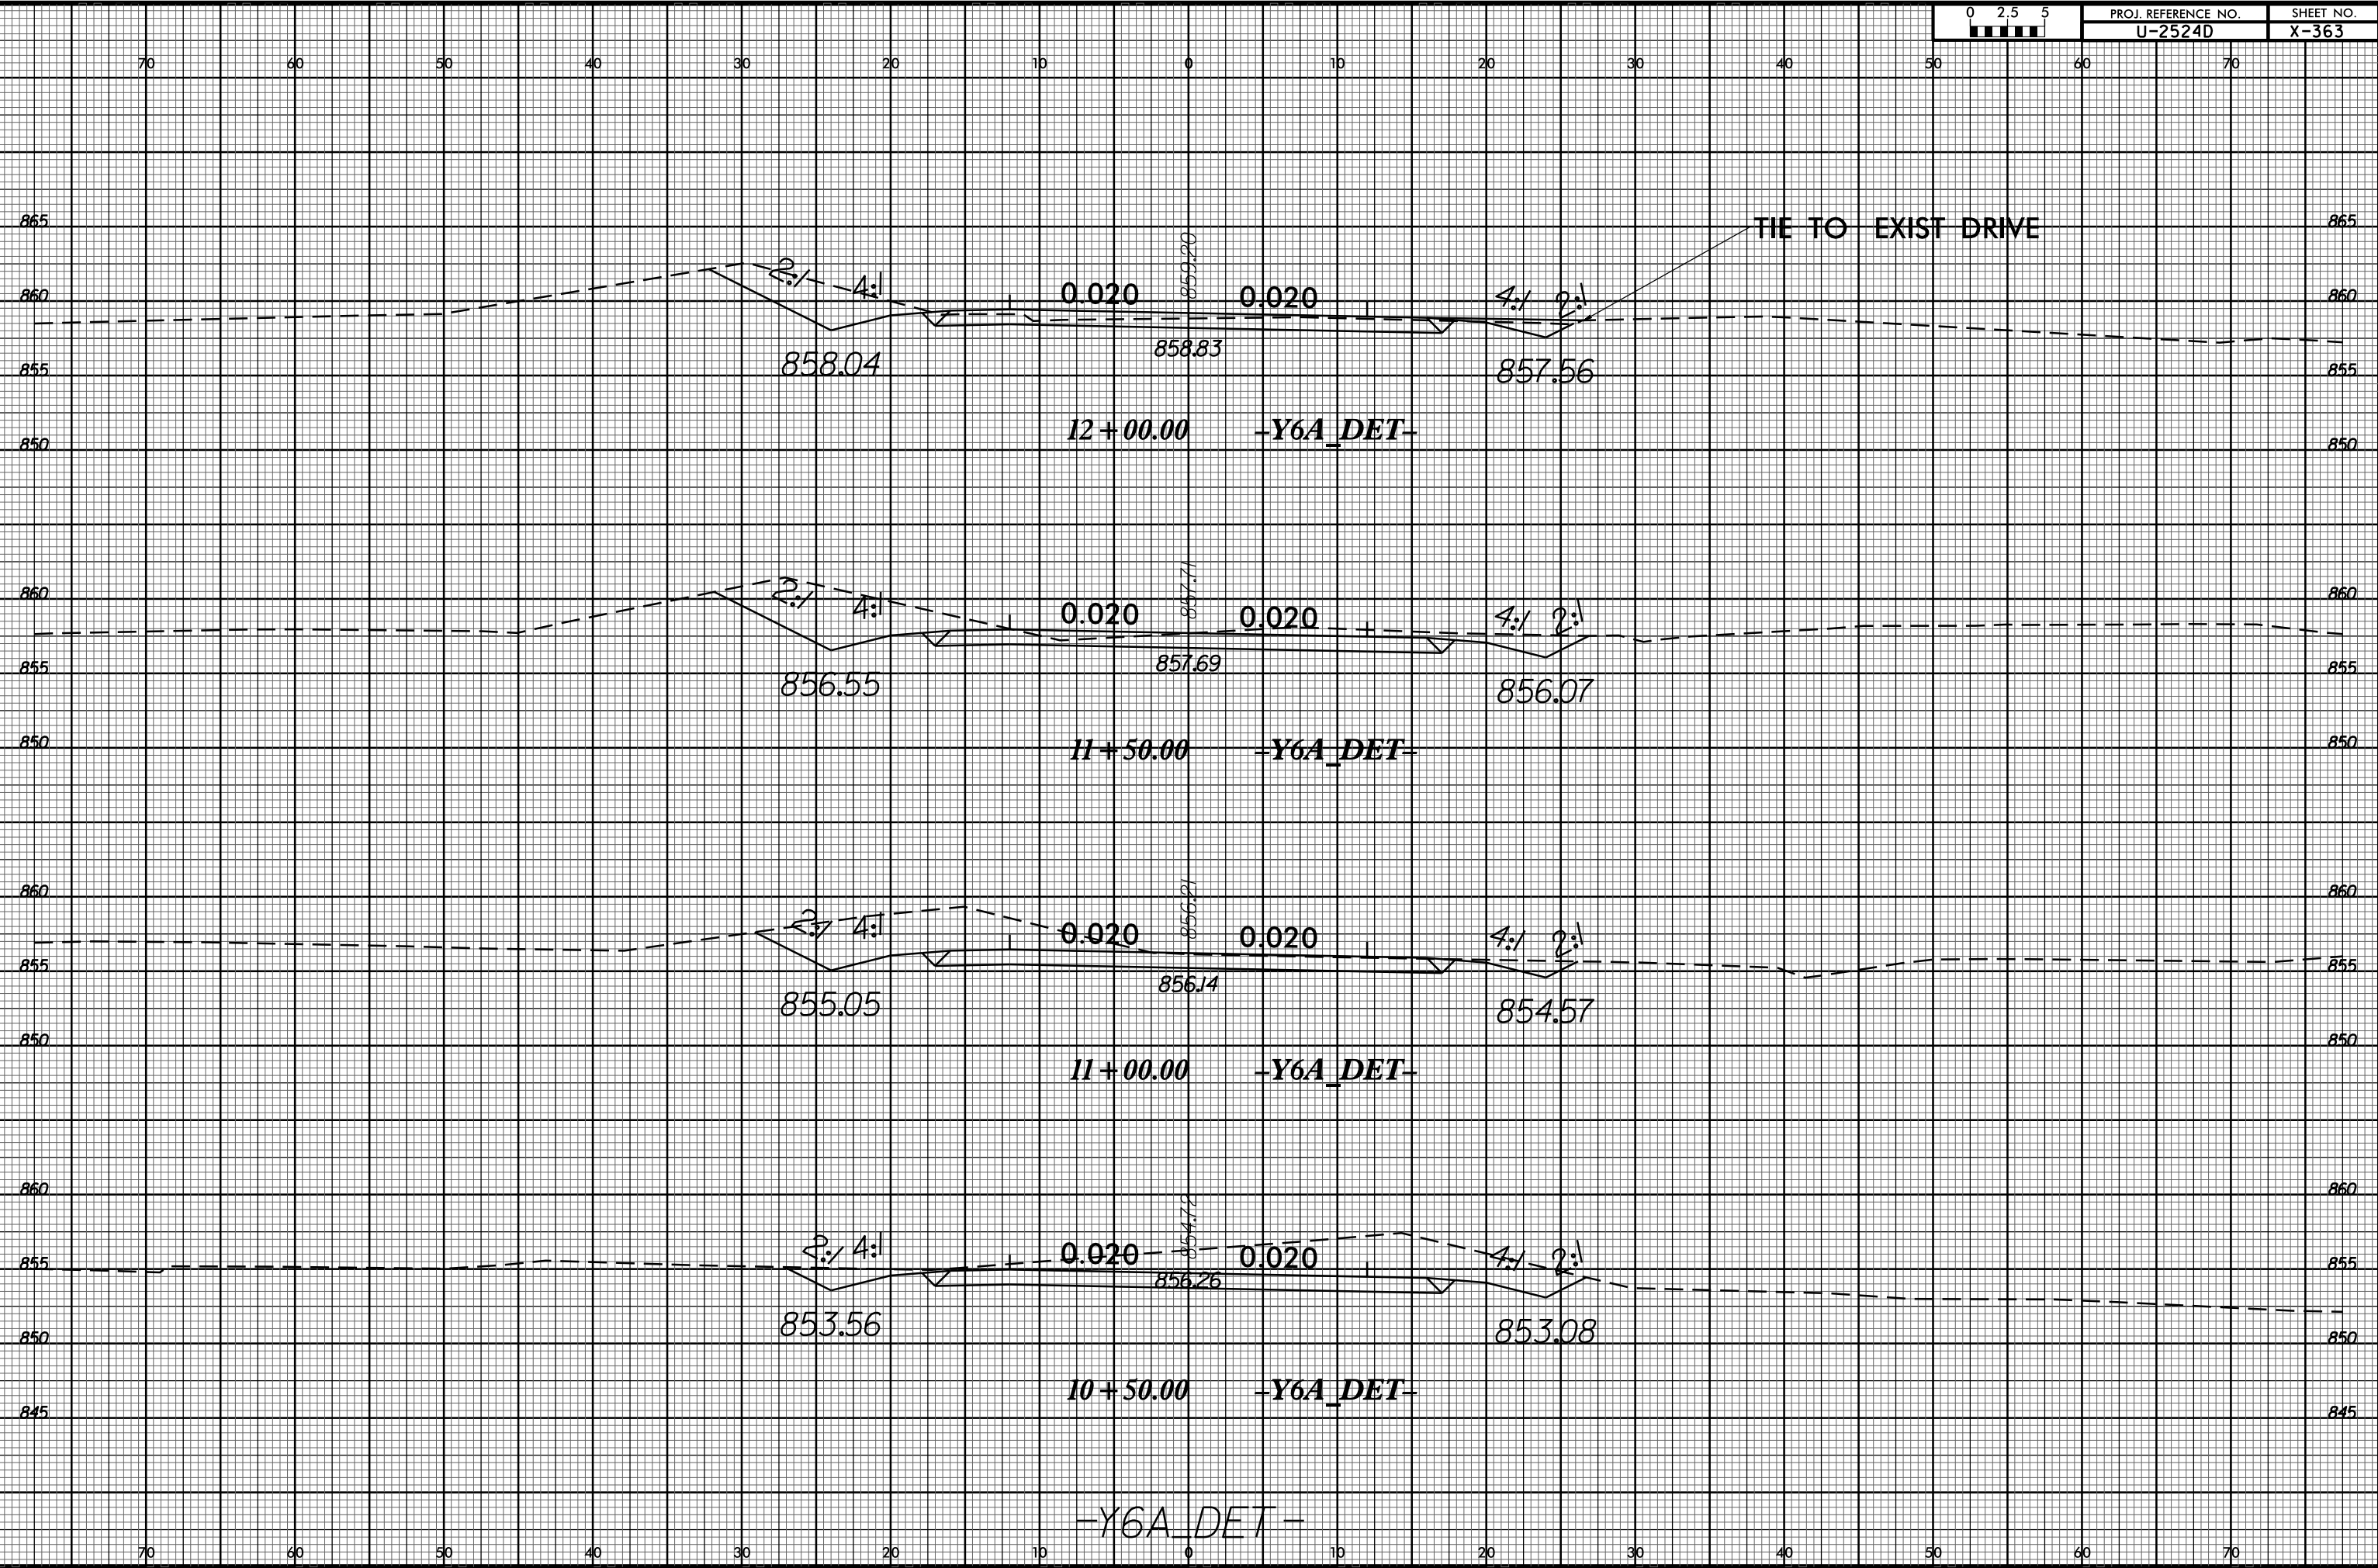

26-MAY-2016 08:10
J:\U-2524D\PROJECTS\XSC\WB XSECTIONS\U2524D_rdy_xpl_y6A_DET.dgn
\$\$\$\$\$SUBSERIALNAME\$\$\$\$\$

-Y6A_DET-