



PLAN - END BENT 2

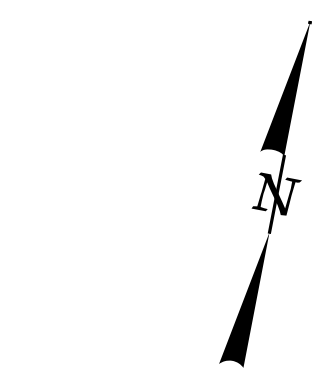


NOTES:

FOR NOTES AND SECTION THRU CONCRETE BARRIER RAIL WITH MOMENT SLAB, SEE "CONCRETE BARRIER RAIL WITH MOMENT SLAB", SHEET 3 OF 3.
 FOR MSE WALL LAYOUT AND DETAILS, SEE RETAINING WALL SHEETS.

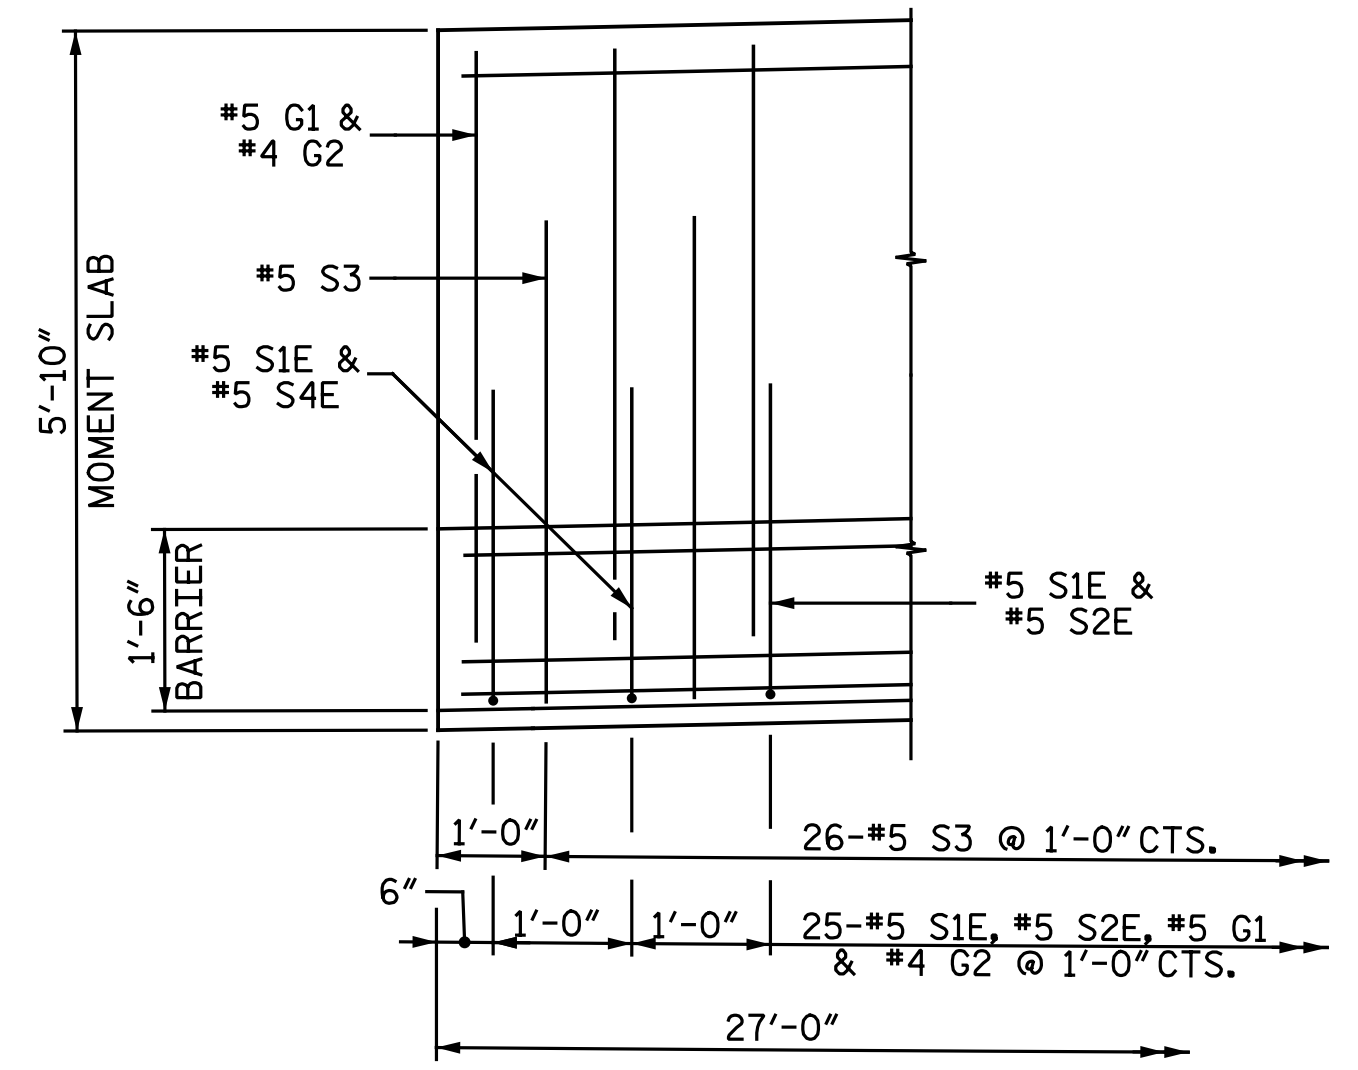


DETAIL "B"

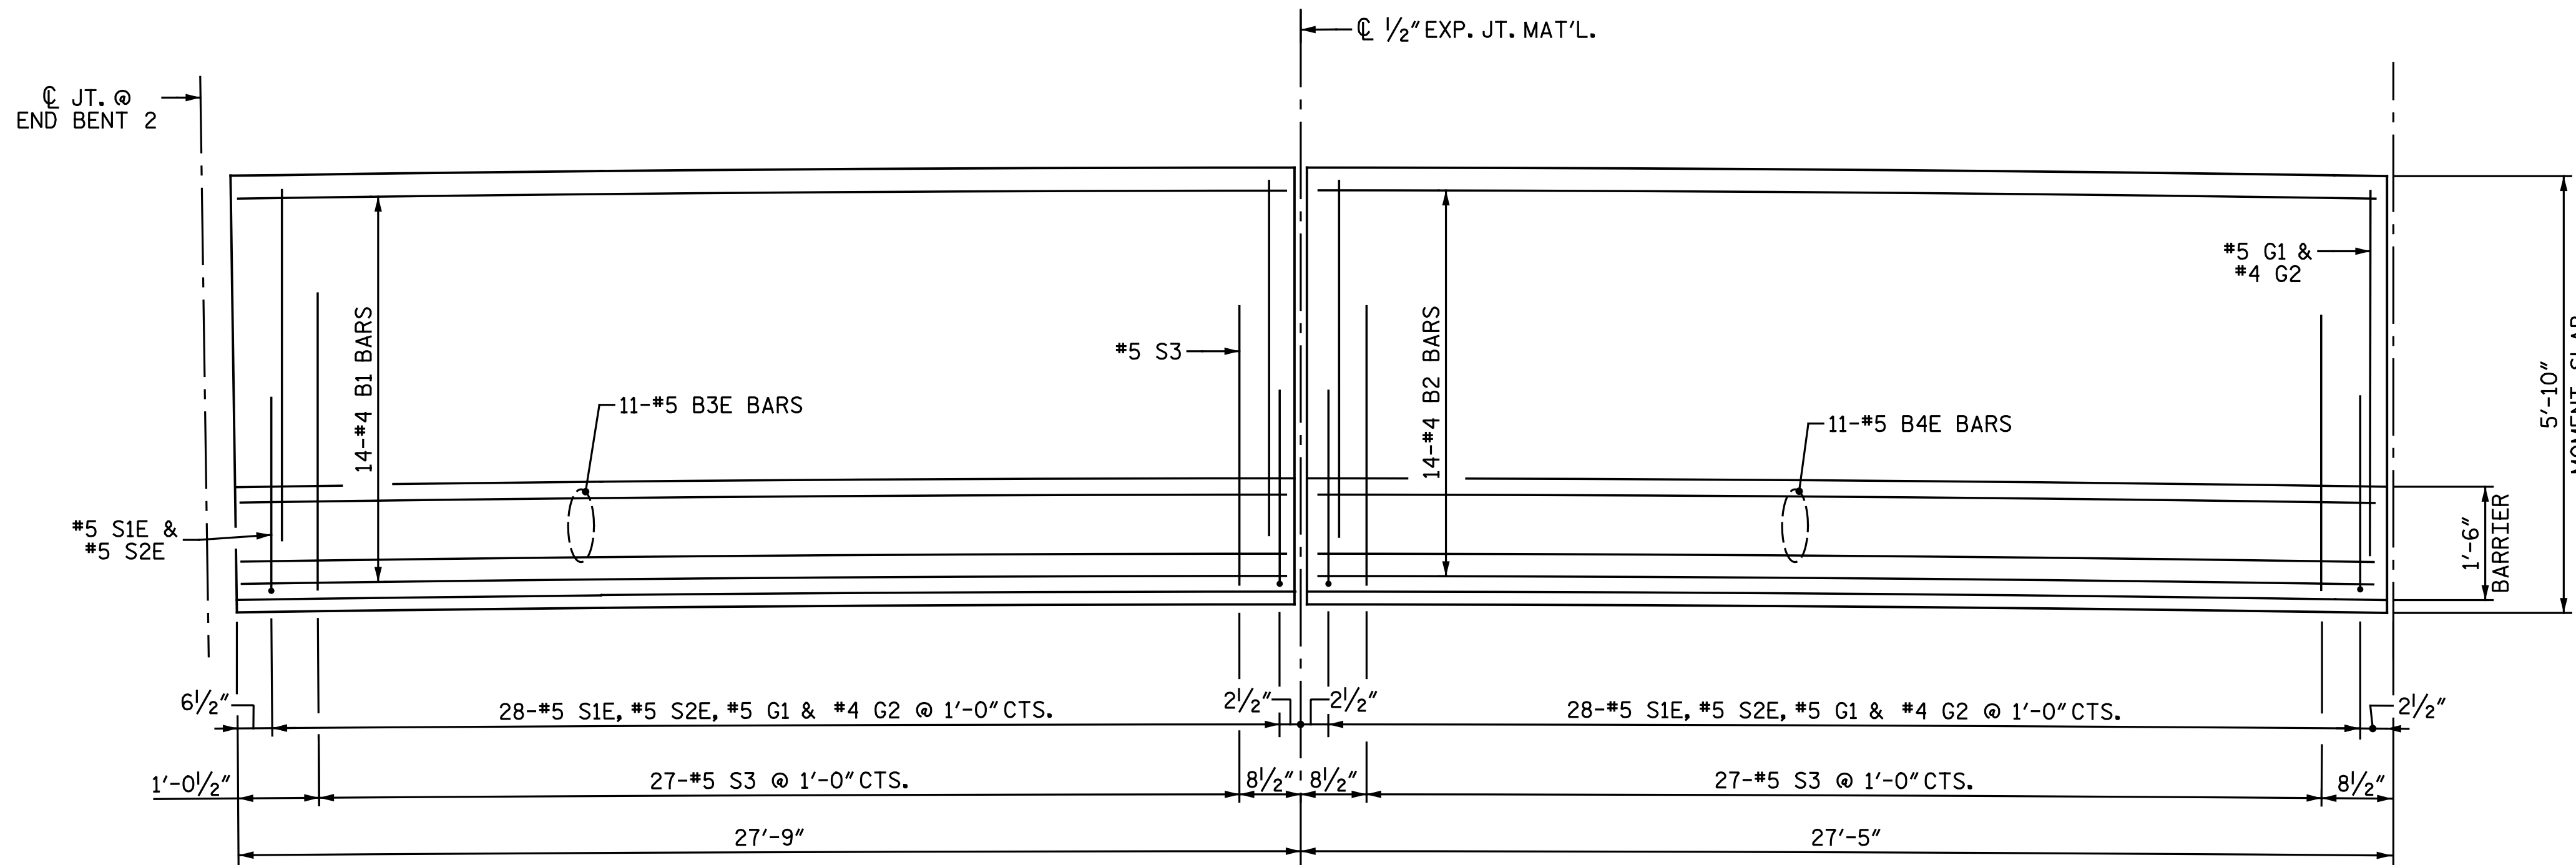

DETAIL "A"

PROJECT NO. U-2524D
GUILFORD COUNTY
 STATION: 495+22.00 -LREV-
 SHEET 2 OF 3

STATE OF NORTH CAROLINA
 DEPARTMENT OF TRANSPORTATION
 RALEIGH
**CONCRETE BARRIER RAIL
 WITH MOMENT SLAB**
 RIGHT LANES

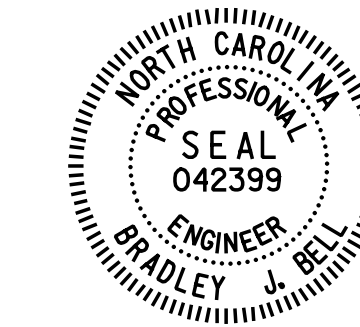

Drawn by: Bradley J. Bell
 7/18/2016

Michael Baker
 INTERNATIONAL

Michael Baker Engineering
 8000 Regency Parkway, Suite 600
 Cary, North Carolina 27518
 NC License No.: F-1084

REVISIONS						SHEET NO.
NO.	BY:	DATE:	NO.	BY:	DATE:	S4-34
1			3			TOTAL SHEETS
2			4			35

nbspecks 7/18/2016 12:23:38 PM
 File name: Y:\Projects\NCDOT\U-2524D\Site-2\DWG\Right\Final\404_036_U2524D_SMLL_MSE03.dgn

DRAWN BY: C. E. MAYHEW DATE: 3-21-16
 CHECKED BY: B. J. BELL DATE: 3-25-16