


PLAN OF ROOF SLAB



PLAN OF FLOOR SLAB

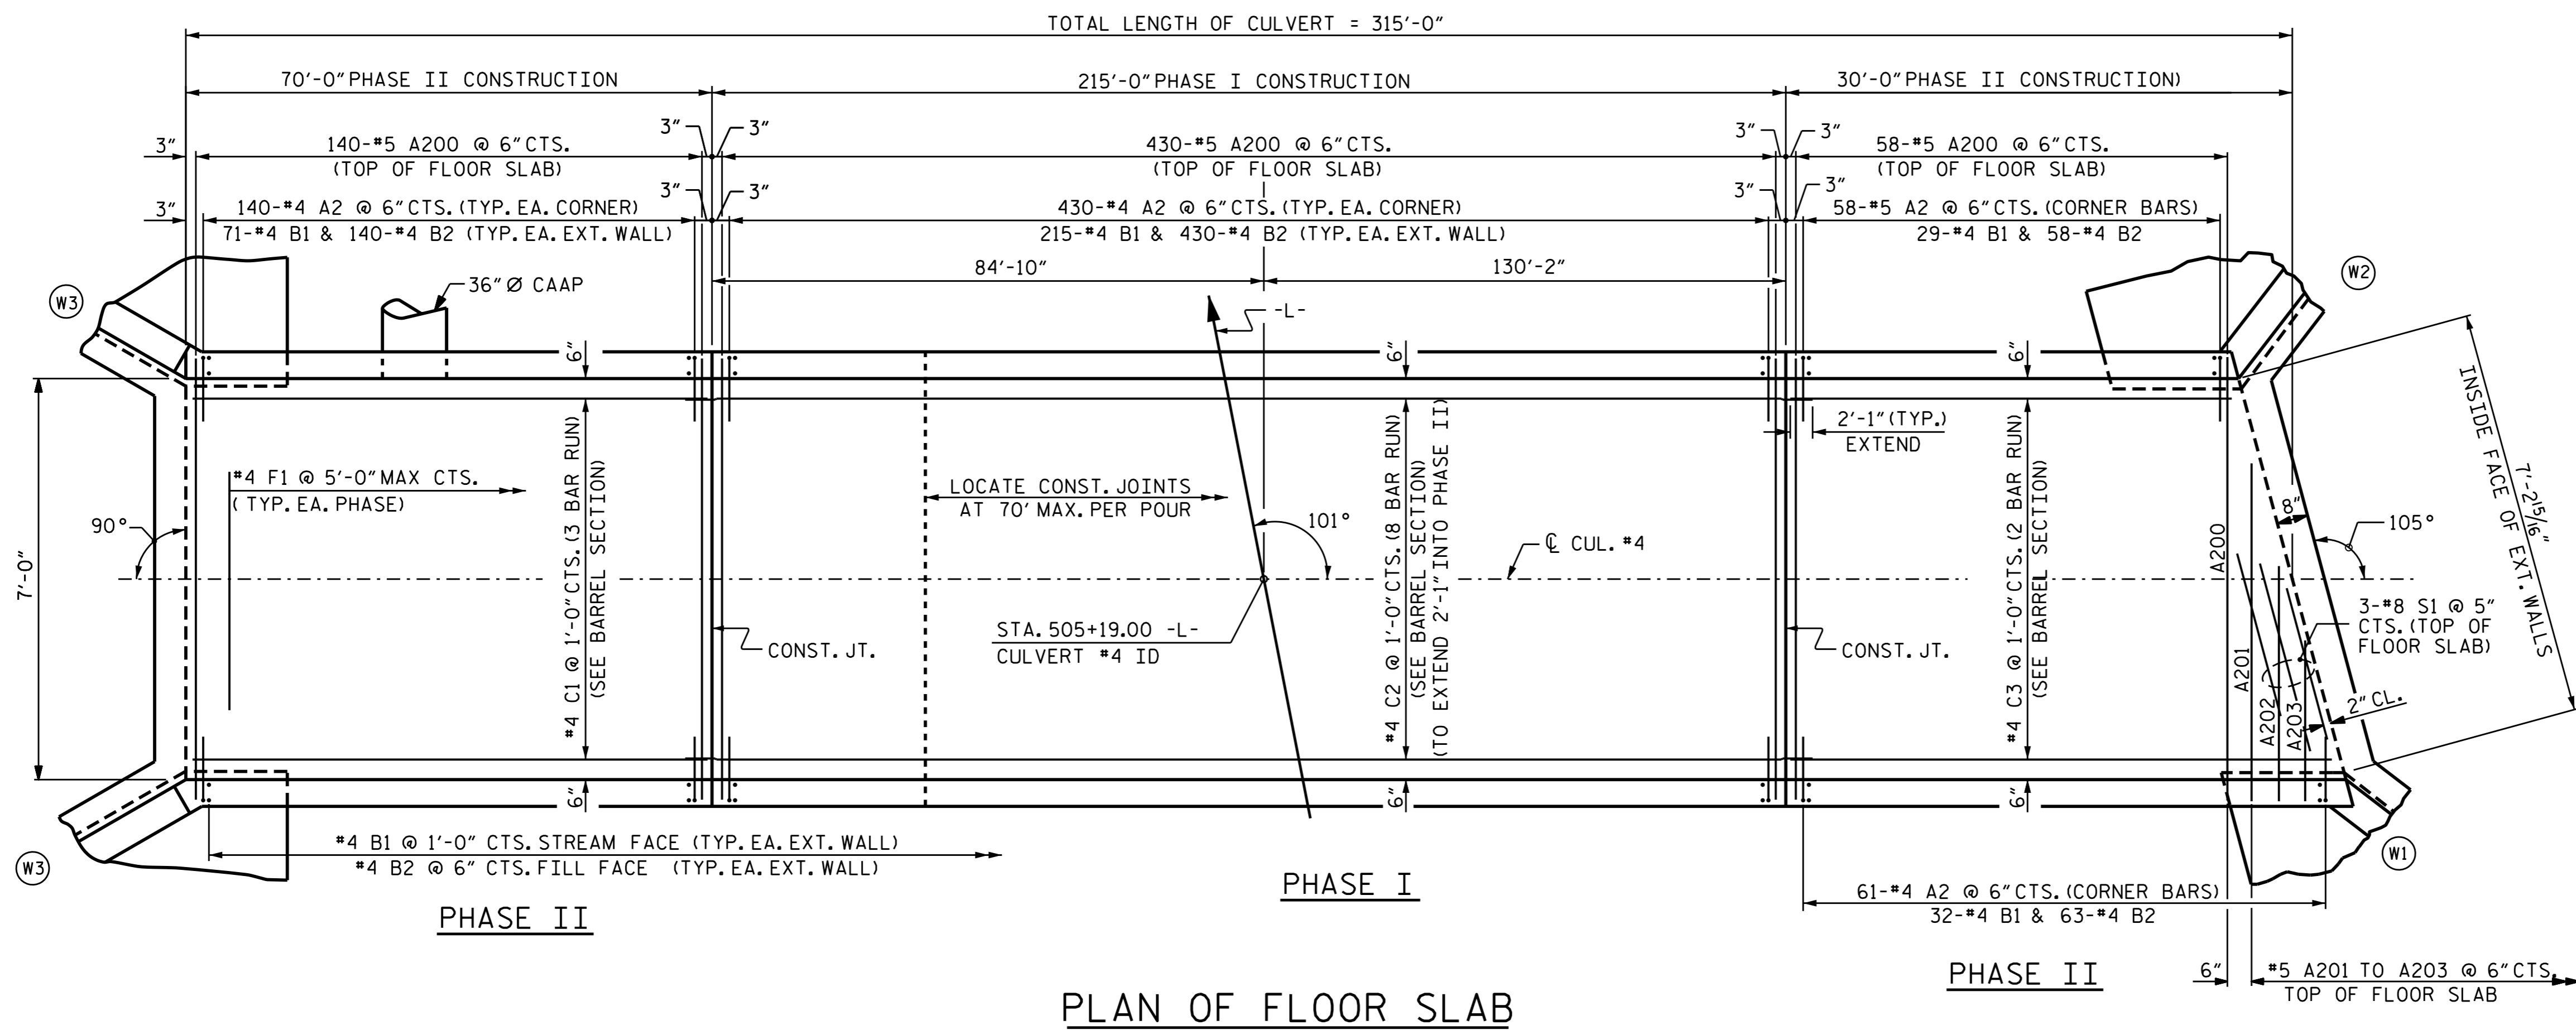

DocuSigned by:
Ting Fang
8/16/2016

PROJECT NO. U-2524D
GUILFORD COUNTY
 STATION: 505+19.00 -L-

SHEET 3 OF 7

STATE OF NORTH CAROLINA
 DEPARTMENT OF TRANSPORTATION
 RALEIGH
CULVERT #4
SINGLE 7 FT. X 8 FT.
CONCRETE BOX CULVERT
101° SKEW

DRAWN BY: REZA KOUCHEKI DATE: 4/29/16
 CHECKED BY: T. H. FANG DATE: 5/15/16
 DESIGN ENGINEER OF RECORD: REZA KOUCHEKI DATE: 1/29/16

DOCUMENT NOT CONSIDERED
 FINAL UNLESS ALL
 SIGNATURES COMPLETED

REVISIONS						SHEET NO. C-30
NO.	BY:	DATE:	NO.	BY:	DATE:	
1			3			TOTAL SHEETS 34
2			4			