


PROJECT REFERENCE NO. <i>1-5710</i>	SHEET NO. <i>8</i>
RW SHEET NO.	
ROADWAY DESIGN ENGINEER SEAL 024929 CLAYTON J. MORAN 6/28/2016	HYDRAULICS ENGINEER SEAL 041957 DAVID ROBERT GOODSON 6/28/2016
<b>DOCUMENT NOT CONSIDERED FINAL UNLESS ALL SIGNATURES COMPLETED</b>	

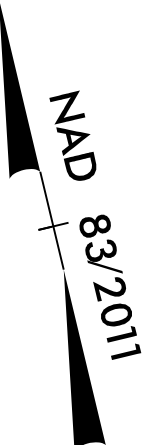

# SIX FORKS ROAD

-RB3-  
 PI Sta 5+19.94  
 $\Delta = 12^{\circ} 07' 00.4" (LT)$   
 $D = 3^{\circ} 28' 20.9"$   
 $L = 348.94'$   
 $T = 175.12'$   
 $R = 1,650.00'$   
 SE = EXIST

