
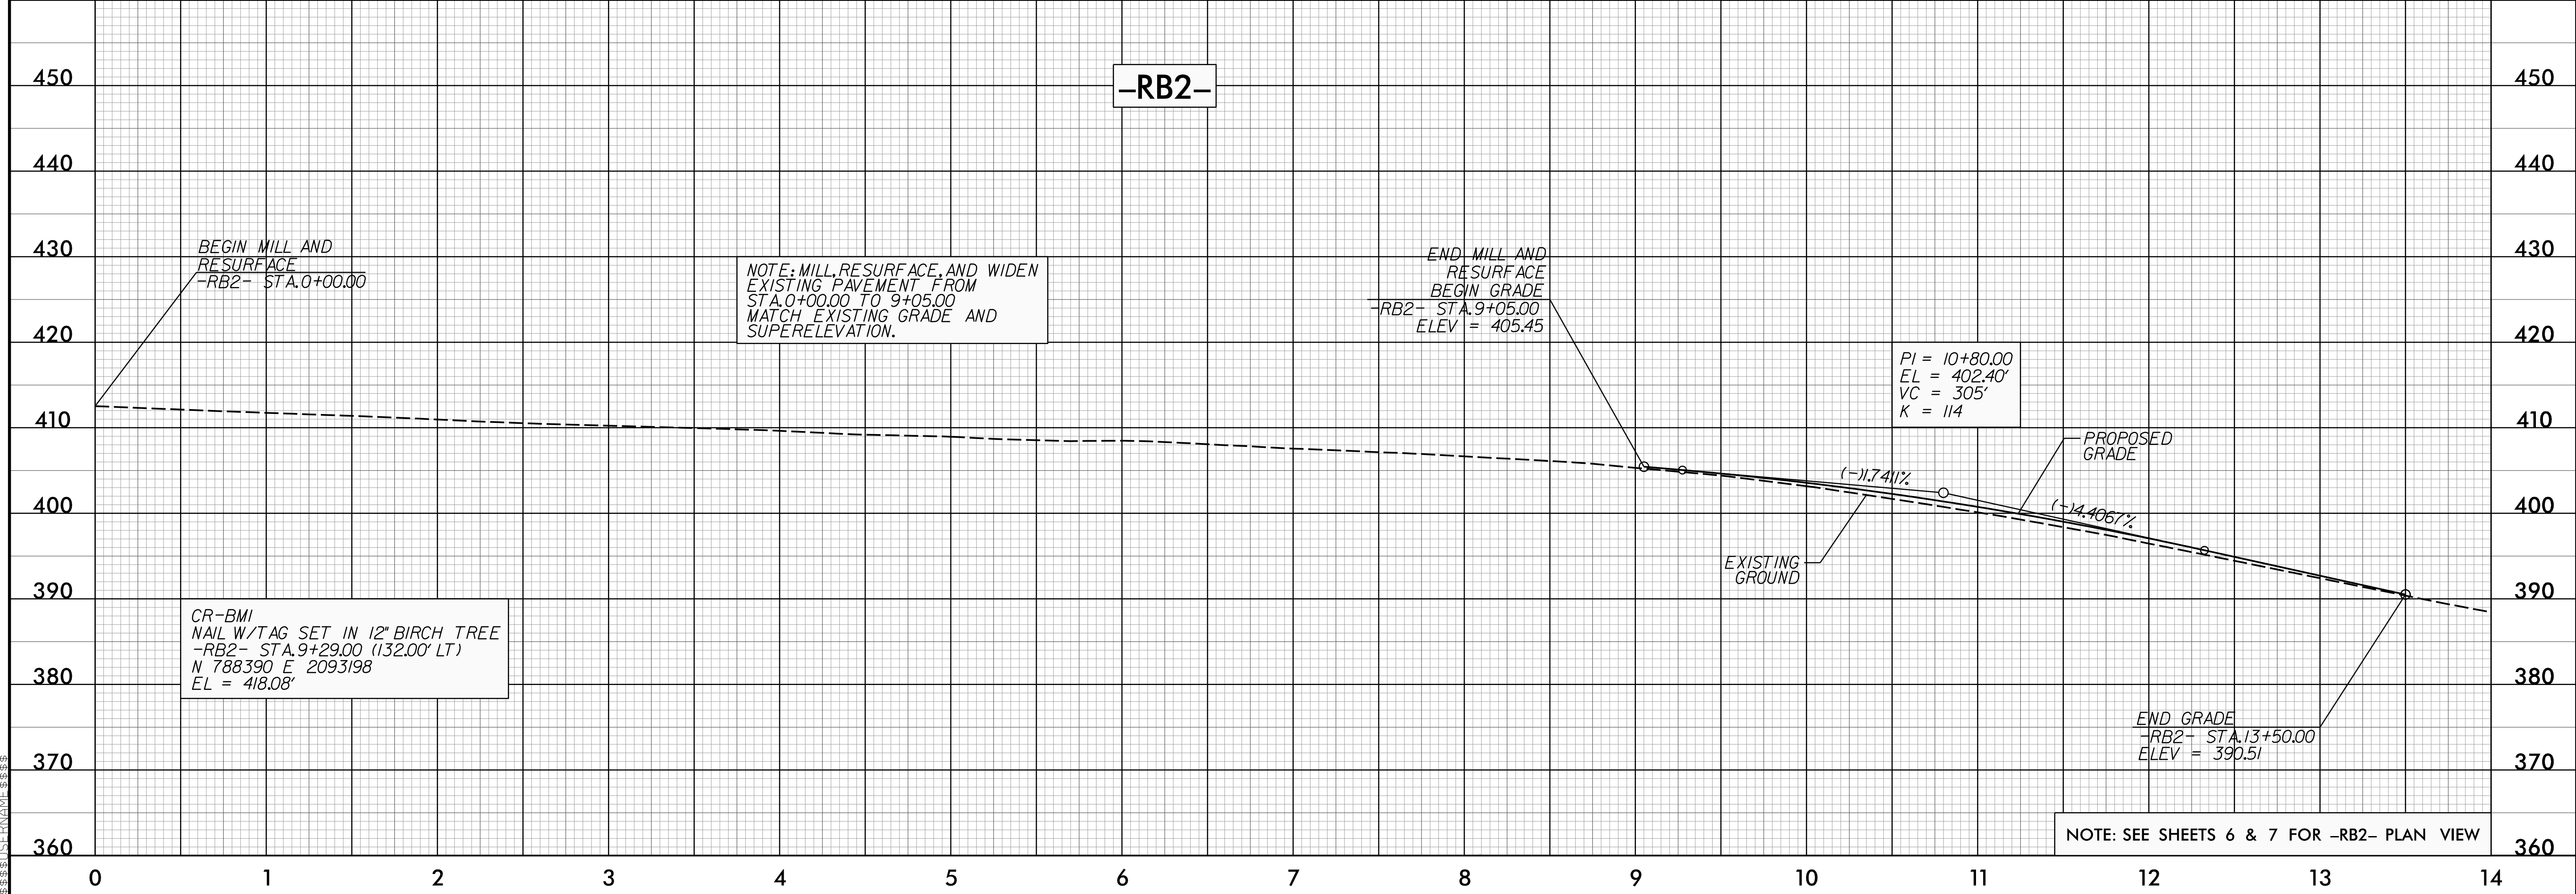


5/28/16

PROJECT REFERENCE NO. 1-5710	SHEET NO. 12
ROADWAY DESIGN ENGINEER NORTH CAROLINA PROFESSIONAL SEAL 024929 CLINTON J. MORGAN	HYDRAULICS ENGINEER NORTH CAROLINA PROFESSIONAL SEAL 041957 ROBERT J. GOODSON
Clinton J. Morgan 6/28/2016	Robert J. Goodson 6/28/2016
DOCUMENT NOT CONSIDERED FINAL UNLESS ALL SIGNATURES COMPLETED	

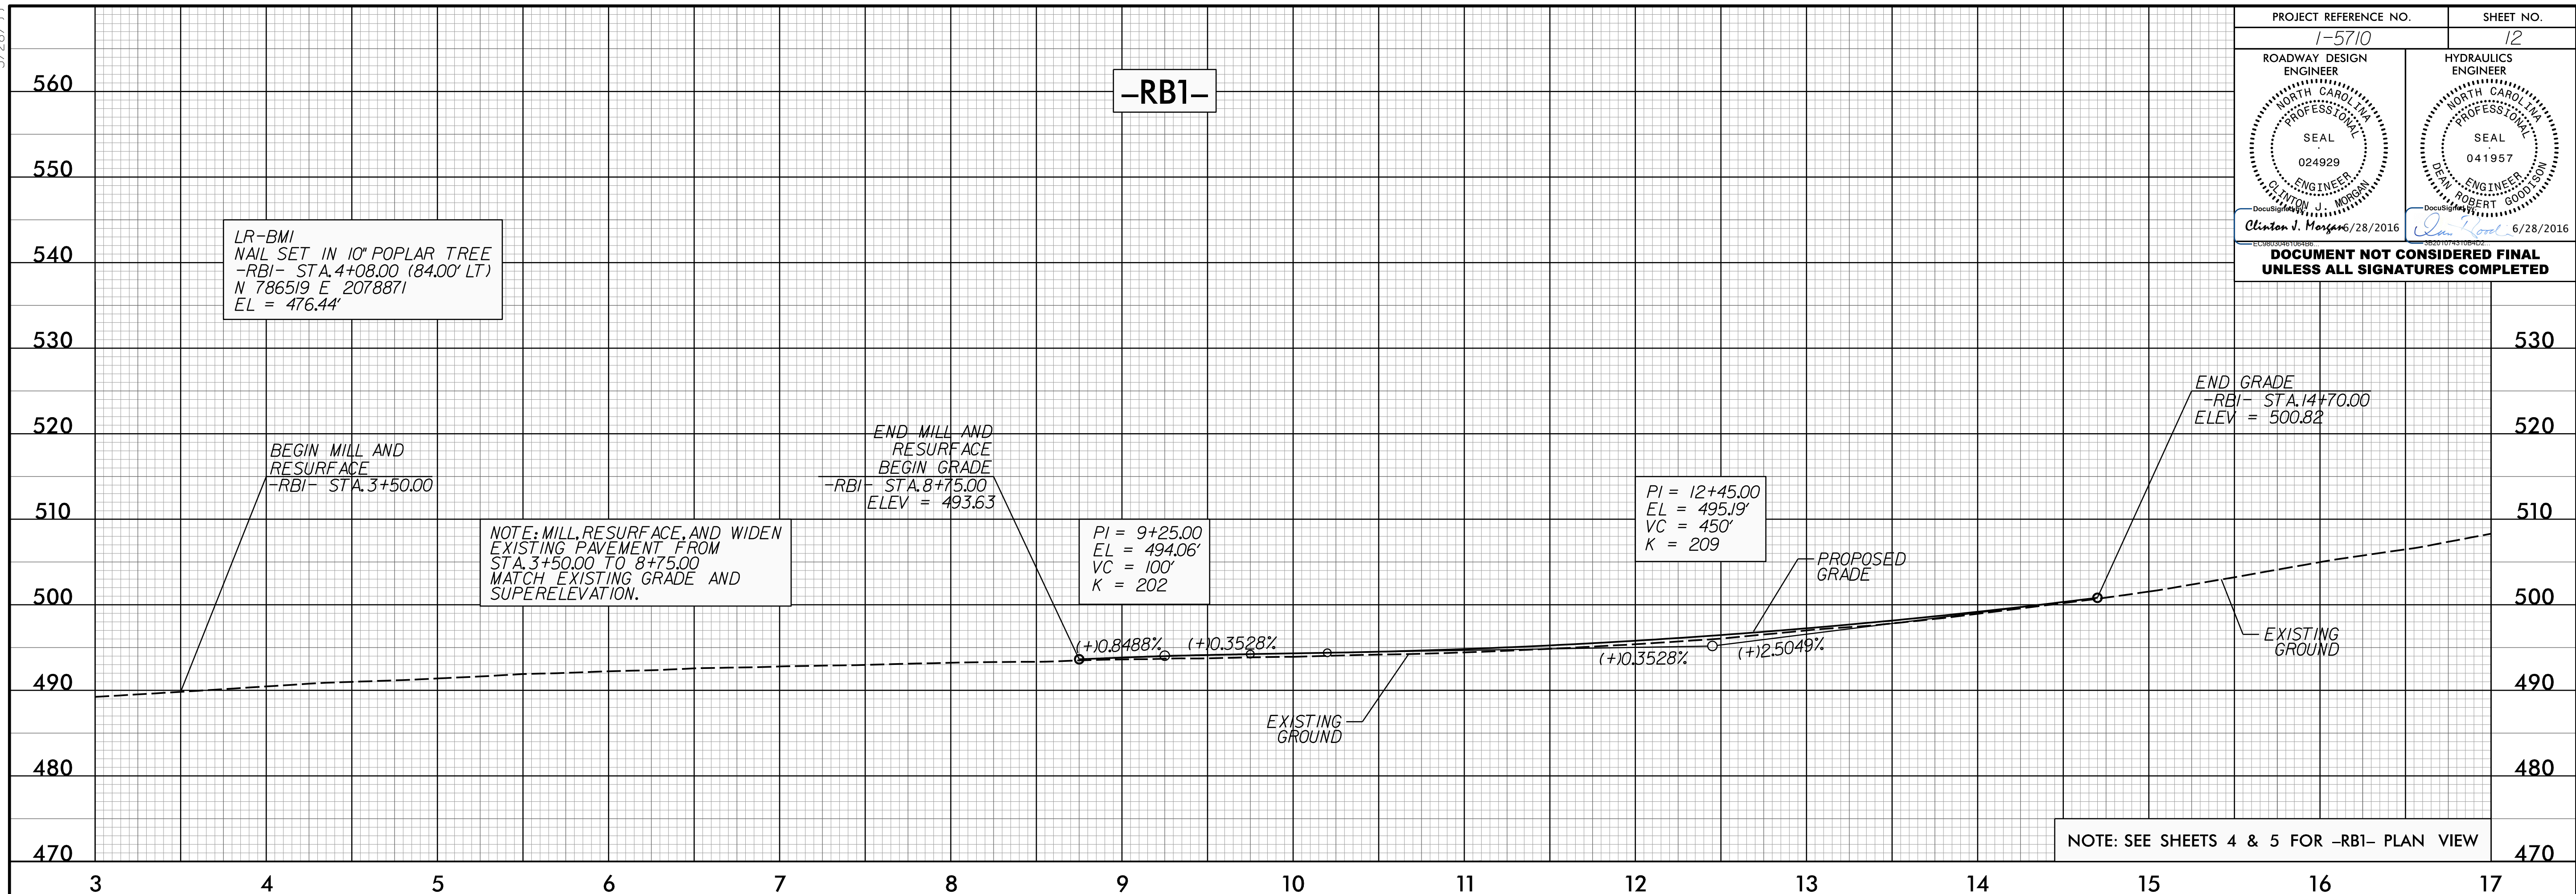

28 JUN 2016 16:00
R:\Projects\15710_Rdy_PEL_PSH.dgn
R:\Projects\15710_Rdy_PEL_PSH.dgn