
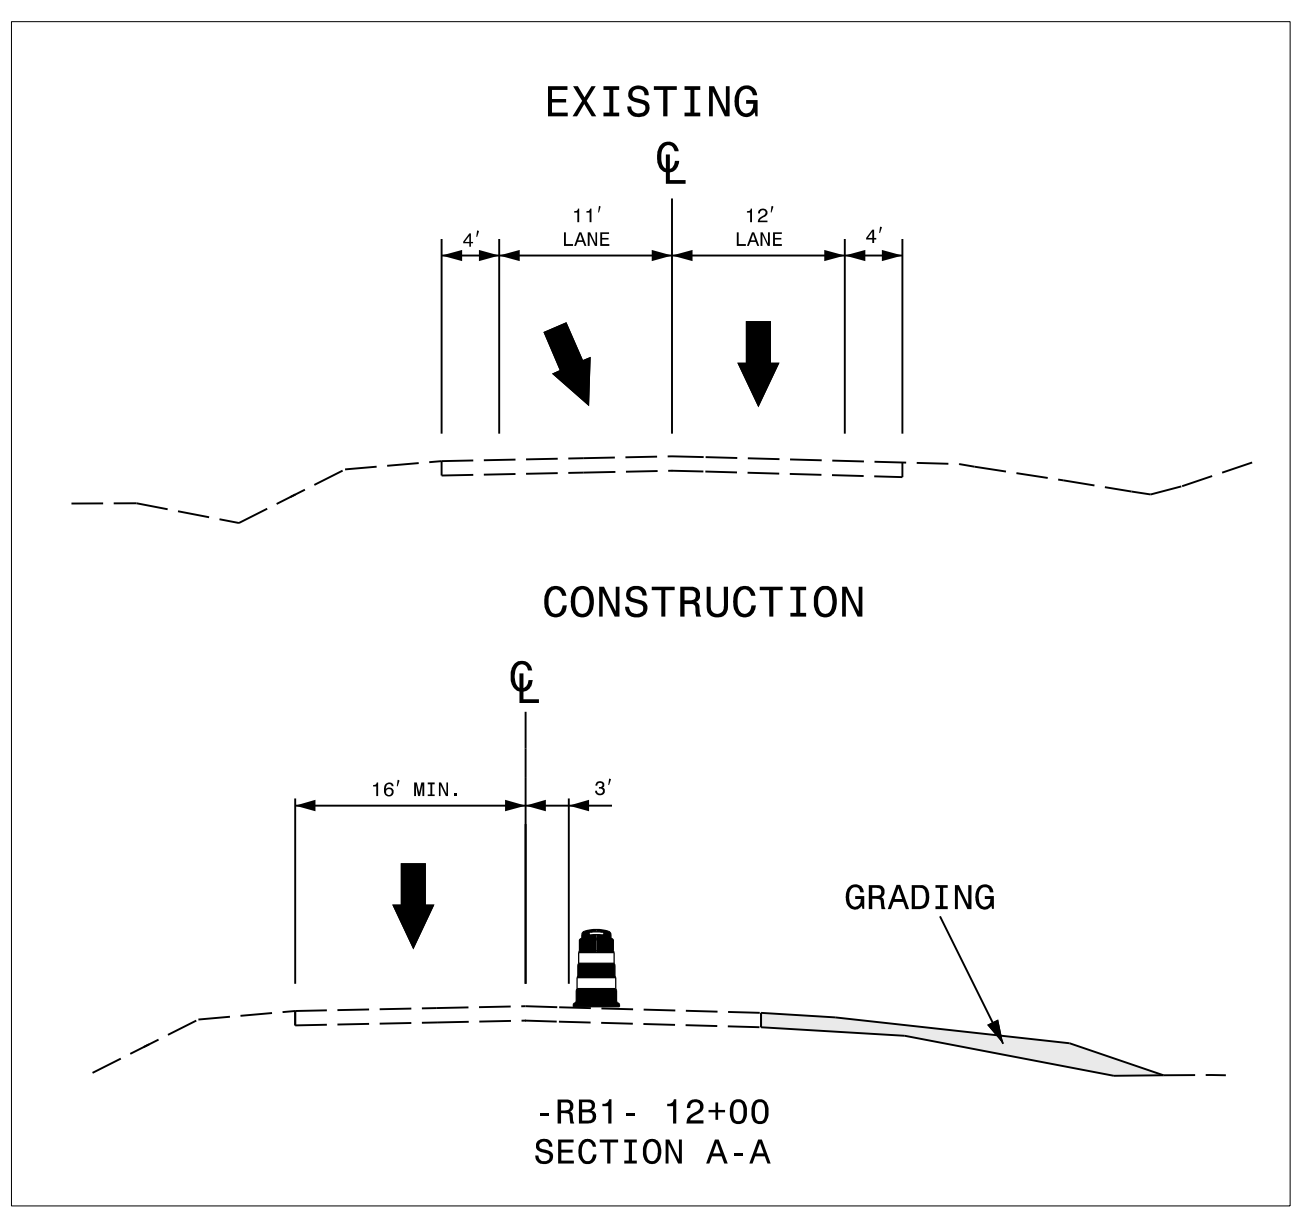
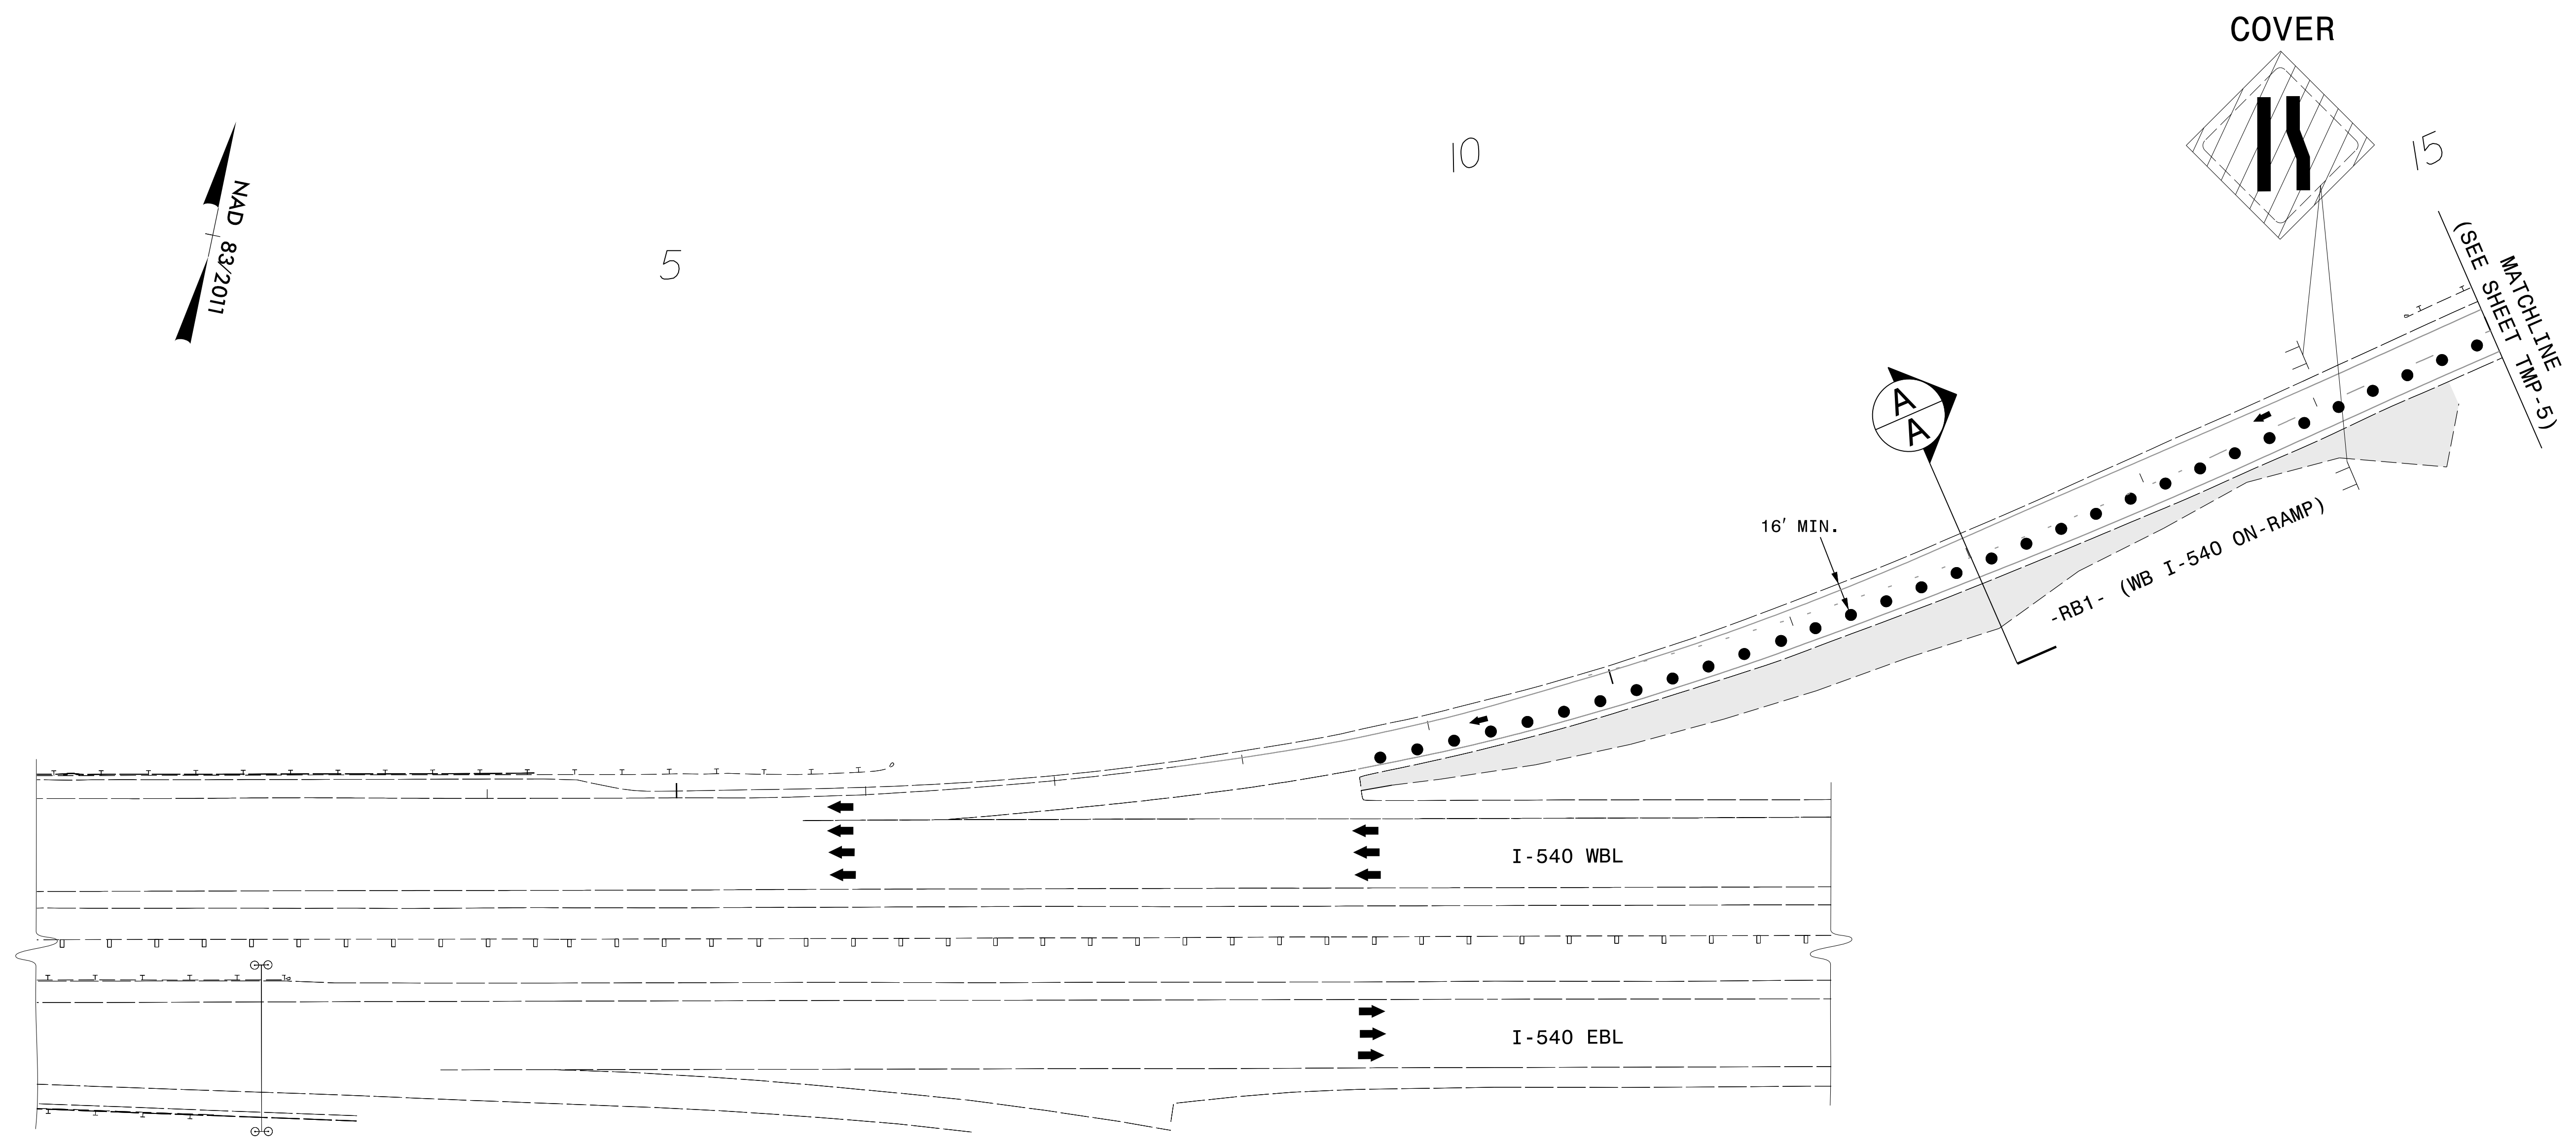
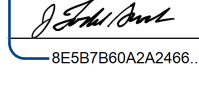



PROJ. REFERENCE NO.	SHEET NO.
I-5710	TMP-4

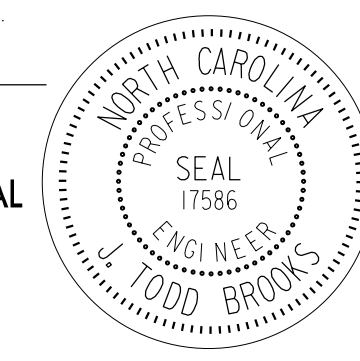

24-MAY-2016 16:59  
 \\n\opspor\loc\Bocsdway\NCDOT\I-540 Ramp Metering\TrafficControl\TCPN\I-5710\_TC\_TCP\_04.dgn  
 MLE2034 AT DUS300019

**ATKINS**  
 1616 EAST MILLBROOK ROAD, SUITE 310  
 RALEIGH, NORTH CAROLINA 27609  
 (919) 876-6888 NCBEES #F-0326

APPROVED:   
 DATE: 5/24/2016  
 SEAL  

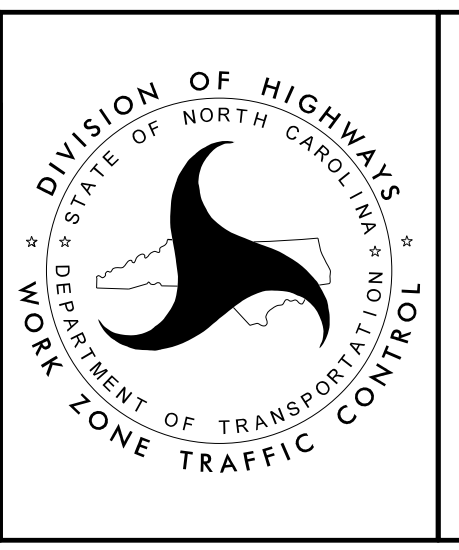


**LEESVILLE ROAD**  
**-RB1- WESTBOUND ON-RAMP LEFT LANE CLOSURE**

**DOCUMENT NOT CONSIDERED FINAL UNLESS ALL SIGNATURES COMPLETED**