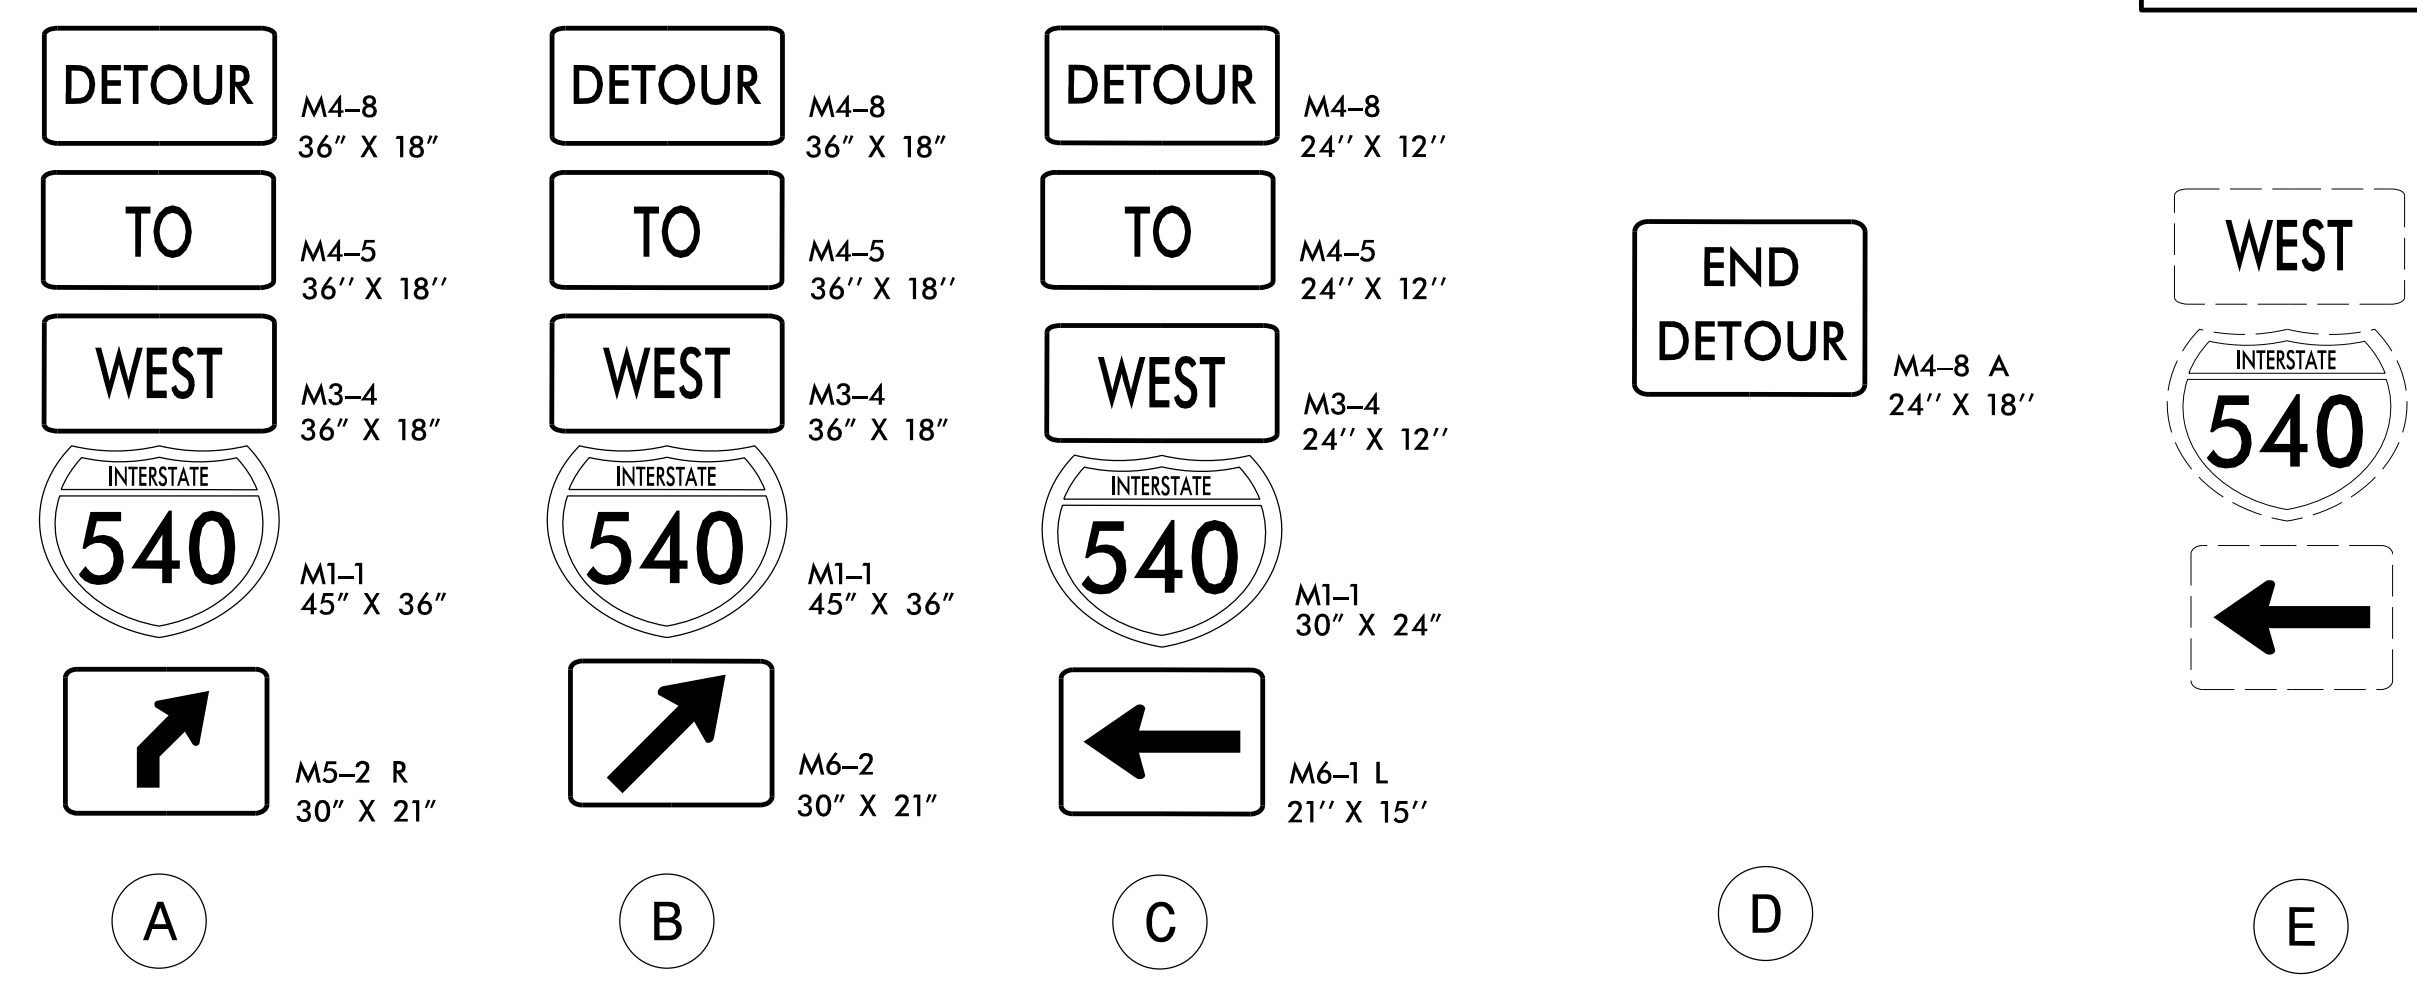


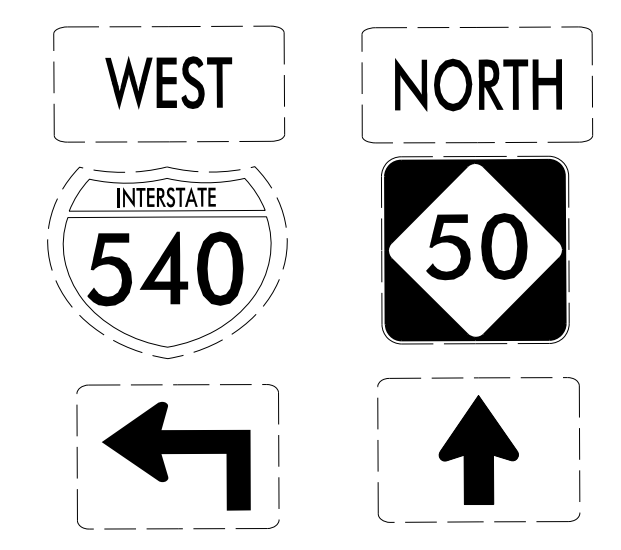
LEESVILLE RD RAMP DETOUR



ONE WEEK PRIOR TO OVERNIGHT RAMP CLOSURE

MESSAGE NO. 1	MESSAGE NO. 2
OVERNITE RAMP CLOSURE	___ DAY mmm dd 9PM - 6AM

CHANGEABLE MESSAGE SIGN
CMS 1, POSITION 1



DISPLAY MONDAY PRIOR TO WEEKEND RAMP CLOSURE

MESSAGE NO. 1	MESSAGE NO. 2
WEEKEND RAMP CLOSURE	9PM FRI TO 6AM MON

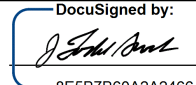
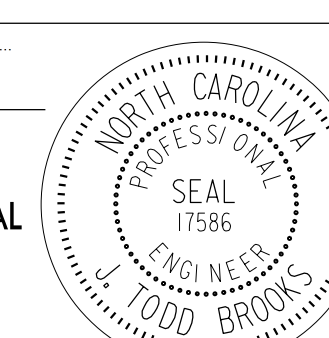
CHANGEABLE MESSAGE SIGN
CMS 1, POSITION 1

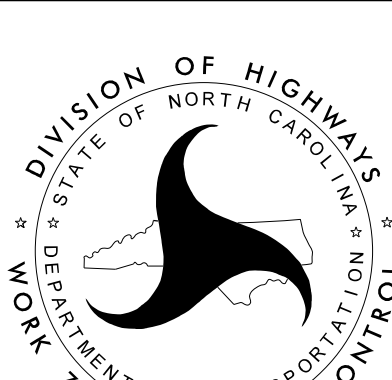
DURING RAMP CLOSURE

MESSAGE NO. 1	MESSAGE NO. 2
I-540 W RAMP CLOSED	USE 540 EAST TO EXIT 9

CHANGEABLE MESSAGE SIGN
CMS 1, POSITION 2 & CMS 2

24-MAY-2016 16:59 C:\Temp\Roadway\NCDOT\I-540 Ramp Metering\TrafficControl\TCP\I-5710-TC-TCP_10.dgn MILE0254 AT DUS30009

APPROVED: 
DATE: 5/24/2016
SEAL: 
DOCUMENT NOT CONSIDERED FINAL UNLESS ALL SIGNATURES COMPLETED


DIVISION OF HIGHWAYS
DEPARTMENT OF TRANSPORTATION
WORK ZONE TRAFFIC CONTROL

LEESVILLE ROAD
-RB1- WESTBOUND ON-RAMP DETOUR