
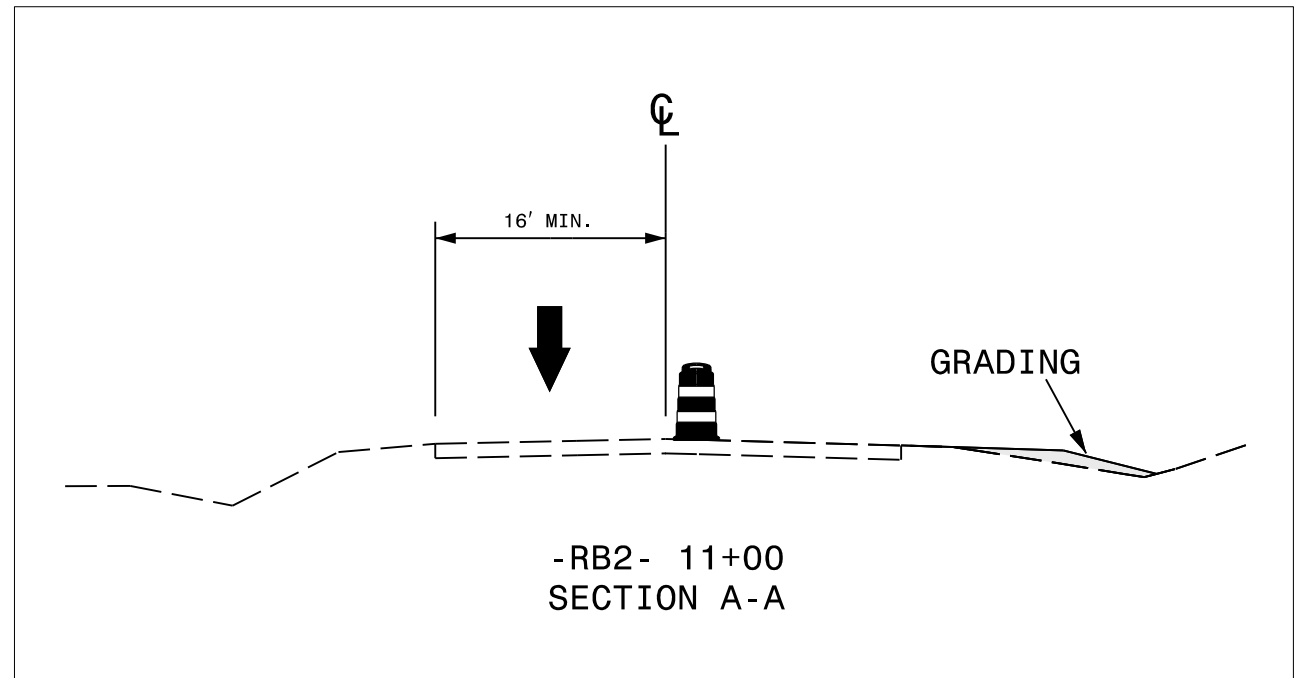
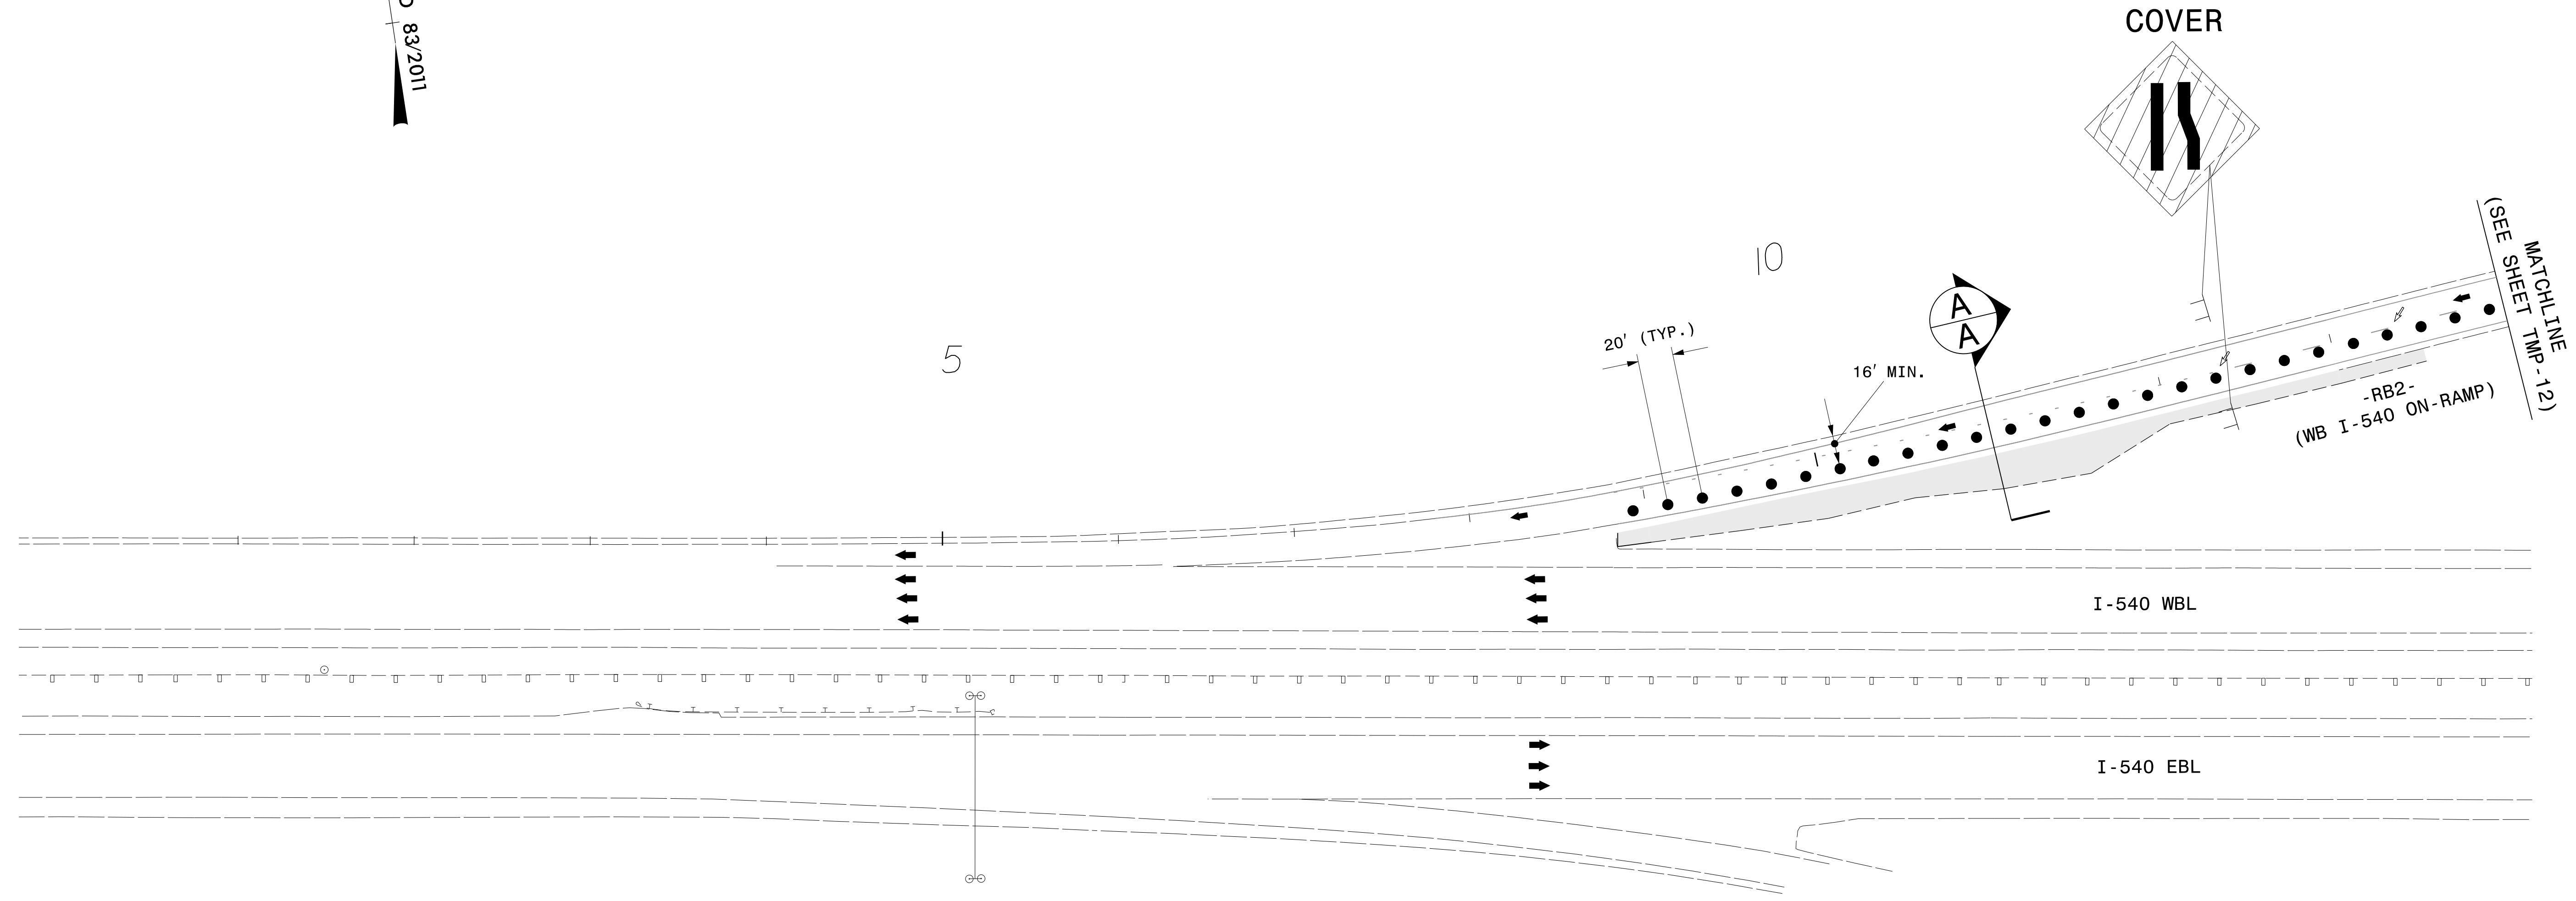
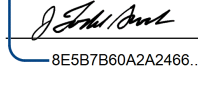



PROJ. REFERENCE NO.	SHEET NO.
I-5710	TMP-11

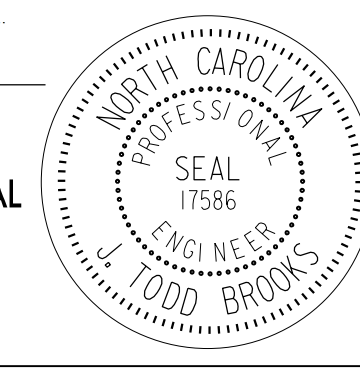

24-MAY-2016 16:59
 M:\GIS\Projects\2016\540 Ramp Metering\TrafficControl\TCPN-I-5710-TC-TCP-IL.dgn
 MLE2034 AT DUS300019

ATKINS
 1616 EAST MILLBROOK ROAD, SUITE 310
 RALEIGH, NORTH CAROLINA 27609
 (919) 876-6888 NCBEES #F-0326

APPROVED: 
 DATE: 5/24/2016
 SEAL

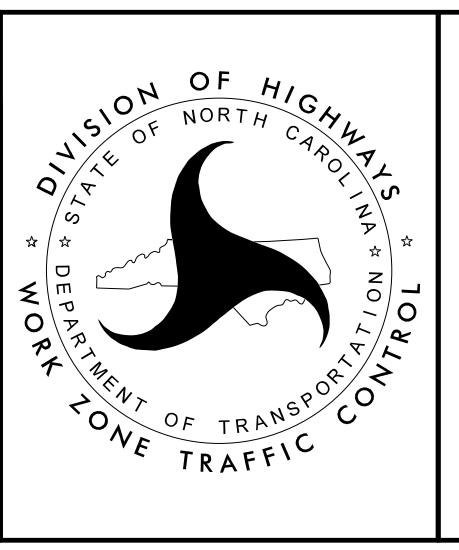


CREEDMOOR ROAD
-RB2- WESTBOUND ON-RAMP LEFT LANE CLOSURE

DOCUMENT NOT CONSIDERED FINAL UNLESS ALL SIGNATURES COMPLETED