


24-MAY-2016 16:59  
 M:\GIS\GIS\Projects\Boschway\NCDOT\I-540 Ramp Metering\TrafficControl\TCPN\I-5710\_TC\_TCP\_18.dgn  
 MLE2034 AT DUS300019

**ATKINS**  
 1616 EAST MILLBROOK ROAD, SUITE 310  
 RALEIGH, NORTH CAROLINA 27609  
 (919) 876-6888 NCBES #F-0326

APPROVED: *[Signature]*  
 DATE: 5/24/2016  
 SEAL  
 NORTH CAROLINA  
 PROFESSIONAL  
 SEAL  
 17586  
 ENGINEER  
 TODD BROOKS

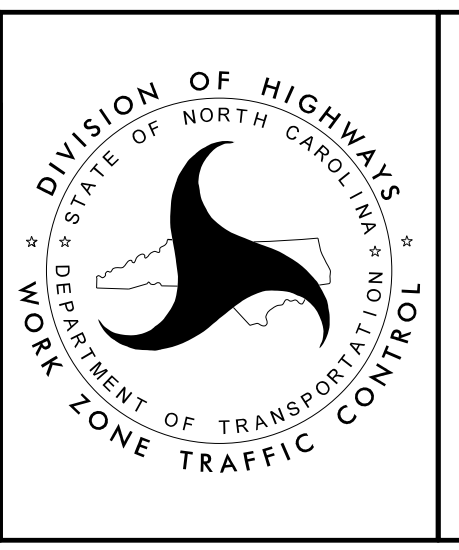

**SIX FORKS ROAD**  
**-RB3- WESTBOUND**  
**ON-RAMP LEFT**  
**LANE CLOSURE**

DOCUMENT NOT CONSIDERED FINAL UNLESS ALL SIGNATURES COMPLETED