

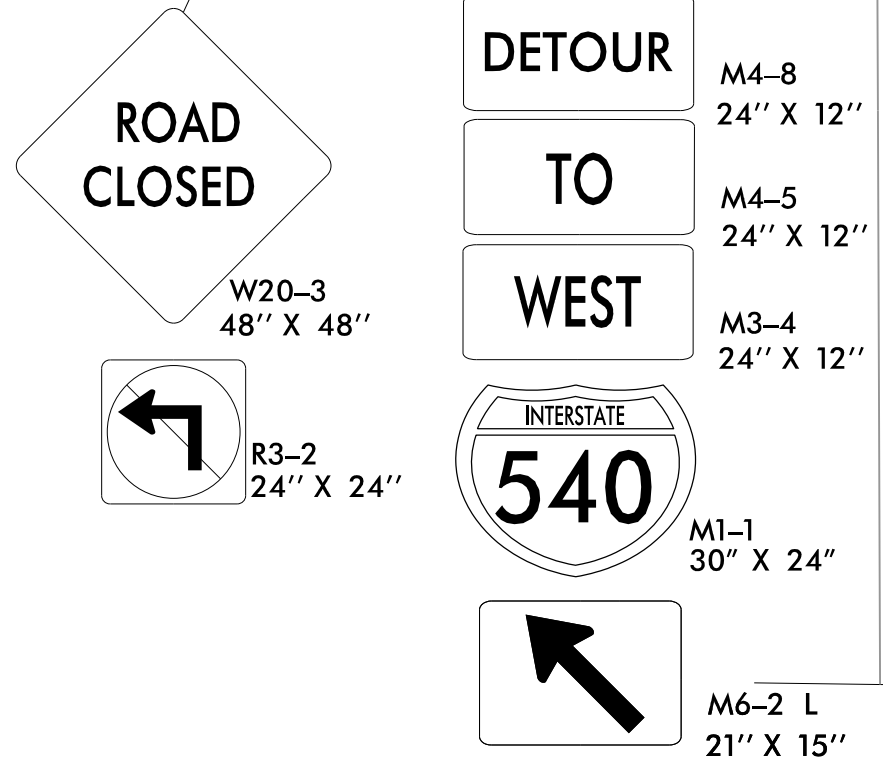
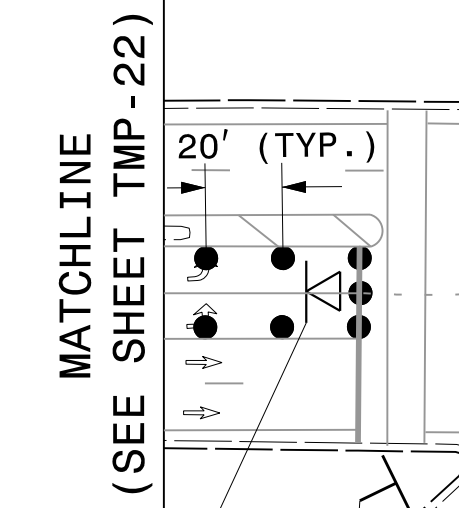
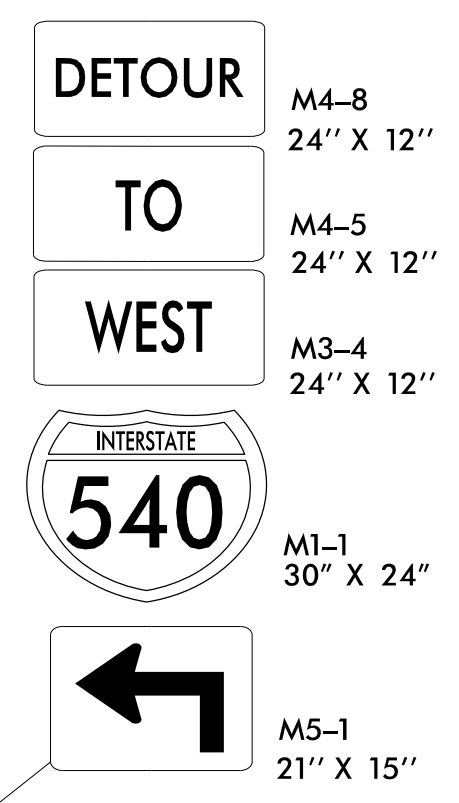


TYPE III BARRICADE(S)
SEE LOCAL NOTE LN-3

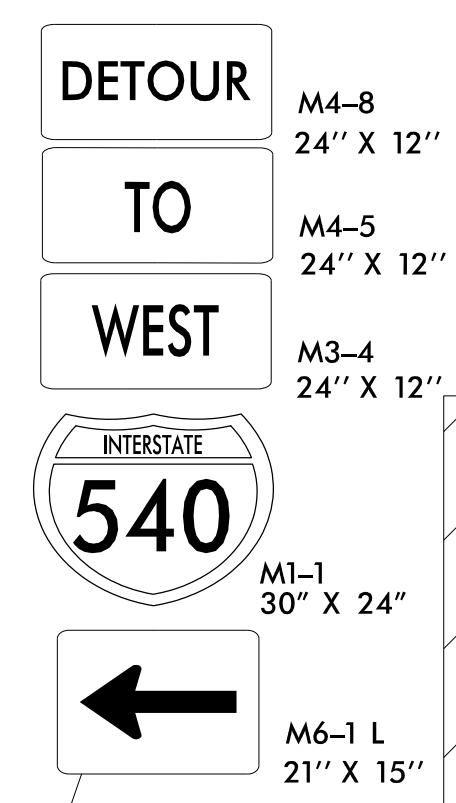


SEE TMP-24 FOR
OFFSITE DETOUR DETAILS

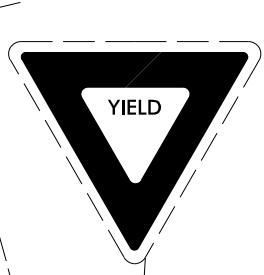


WB I-540 OFF-RAMP



SIX FORKS RD.

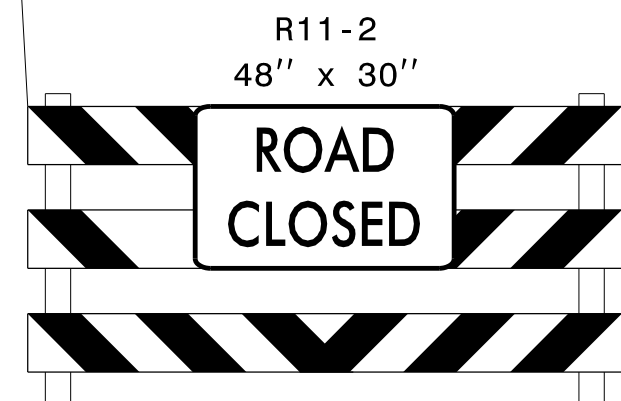

TYPE III BARRICADE
SEE LOCAL NOTE LN-3

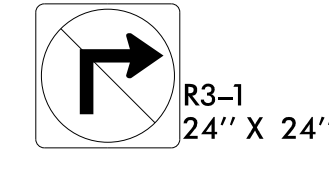



CMS NO.1
POSITION 2
(REFER TO SHEET
TMP-24)

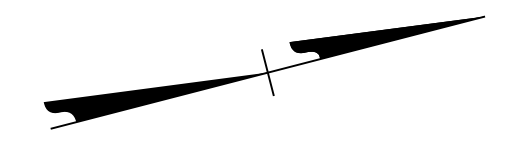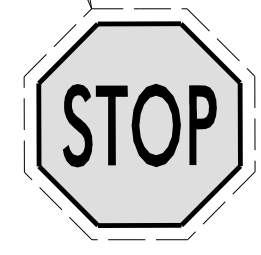


24-MAY-2016 16:59
M:\GIS\Projects\2016\Bocaway\NCDOT\I-540 Ramp Metering\TrafficControl\TCPN\I-5710_TC_TCP_23.dgn
MILEZ034 AT DUS300019

ATKINS 1616 EAST MILLBROOK ROAD, SUITE 310
RALEIGH, NORTH CAROLINA 27609
(919) 876-6888 NCBEES #F-0326

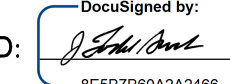APPROVED: 
DATE: 5/24/2016

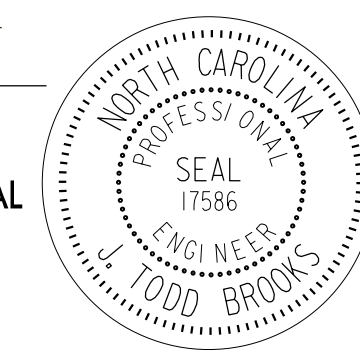SEAL


DOCUMENT NOT CONSIDERED FINAL
UNLESS ALL SIGNATURES COMPLETED

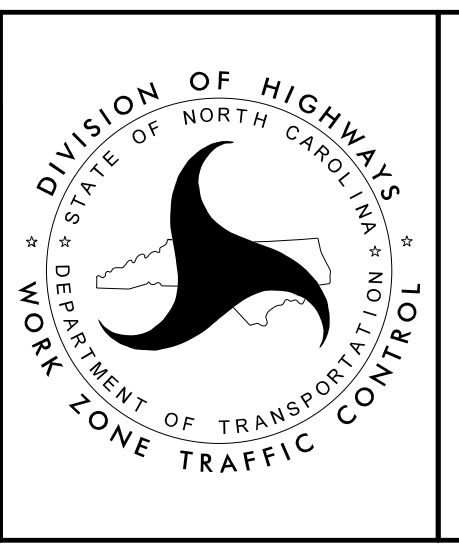

SIX FORKS ROAD
-RB3- WESTBOUND
ON-RAMP
FULL CLOSURE