



NOTE:
PLACE TEMPORARY ROCK SEDIMENT DAMS TYPE - B
AND TEMPORARY ROCK SILT CHECKS TYPE - A AT
DRAINAGE OUTLETS.

CLEARING AND GRUBBING
EROSION CONTROL FOR
CONSTRUCTION SHEET 04

LEESVILLE ROAD

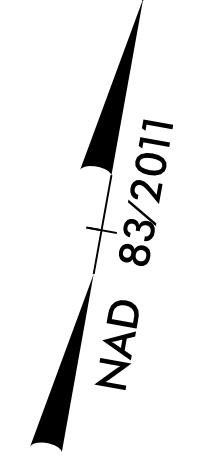

8/17/99

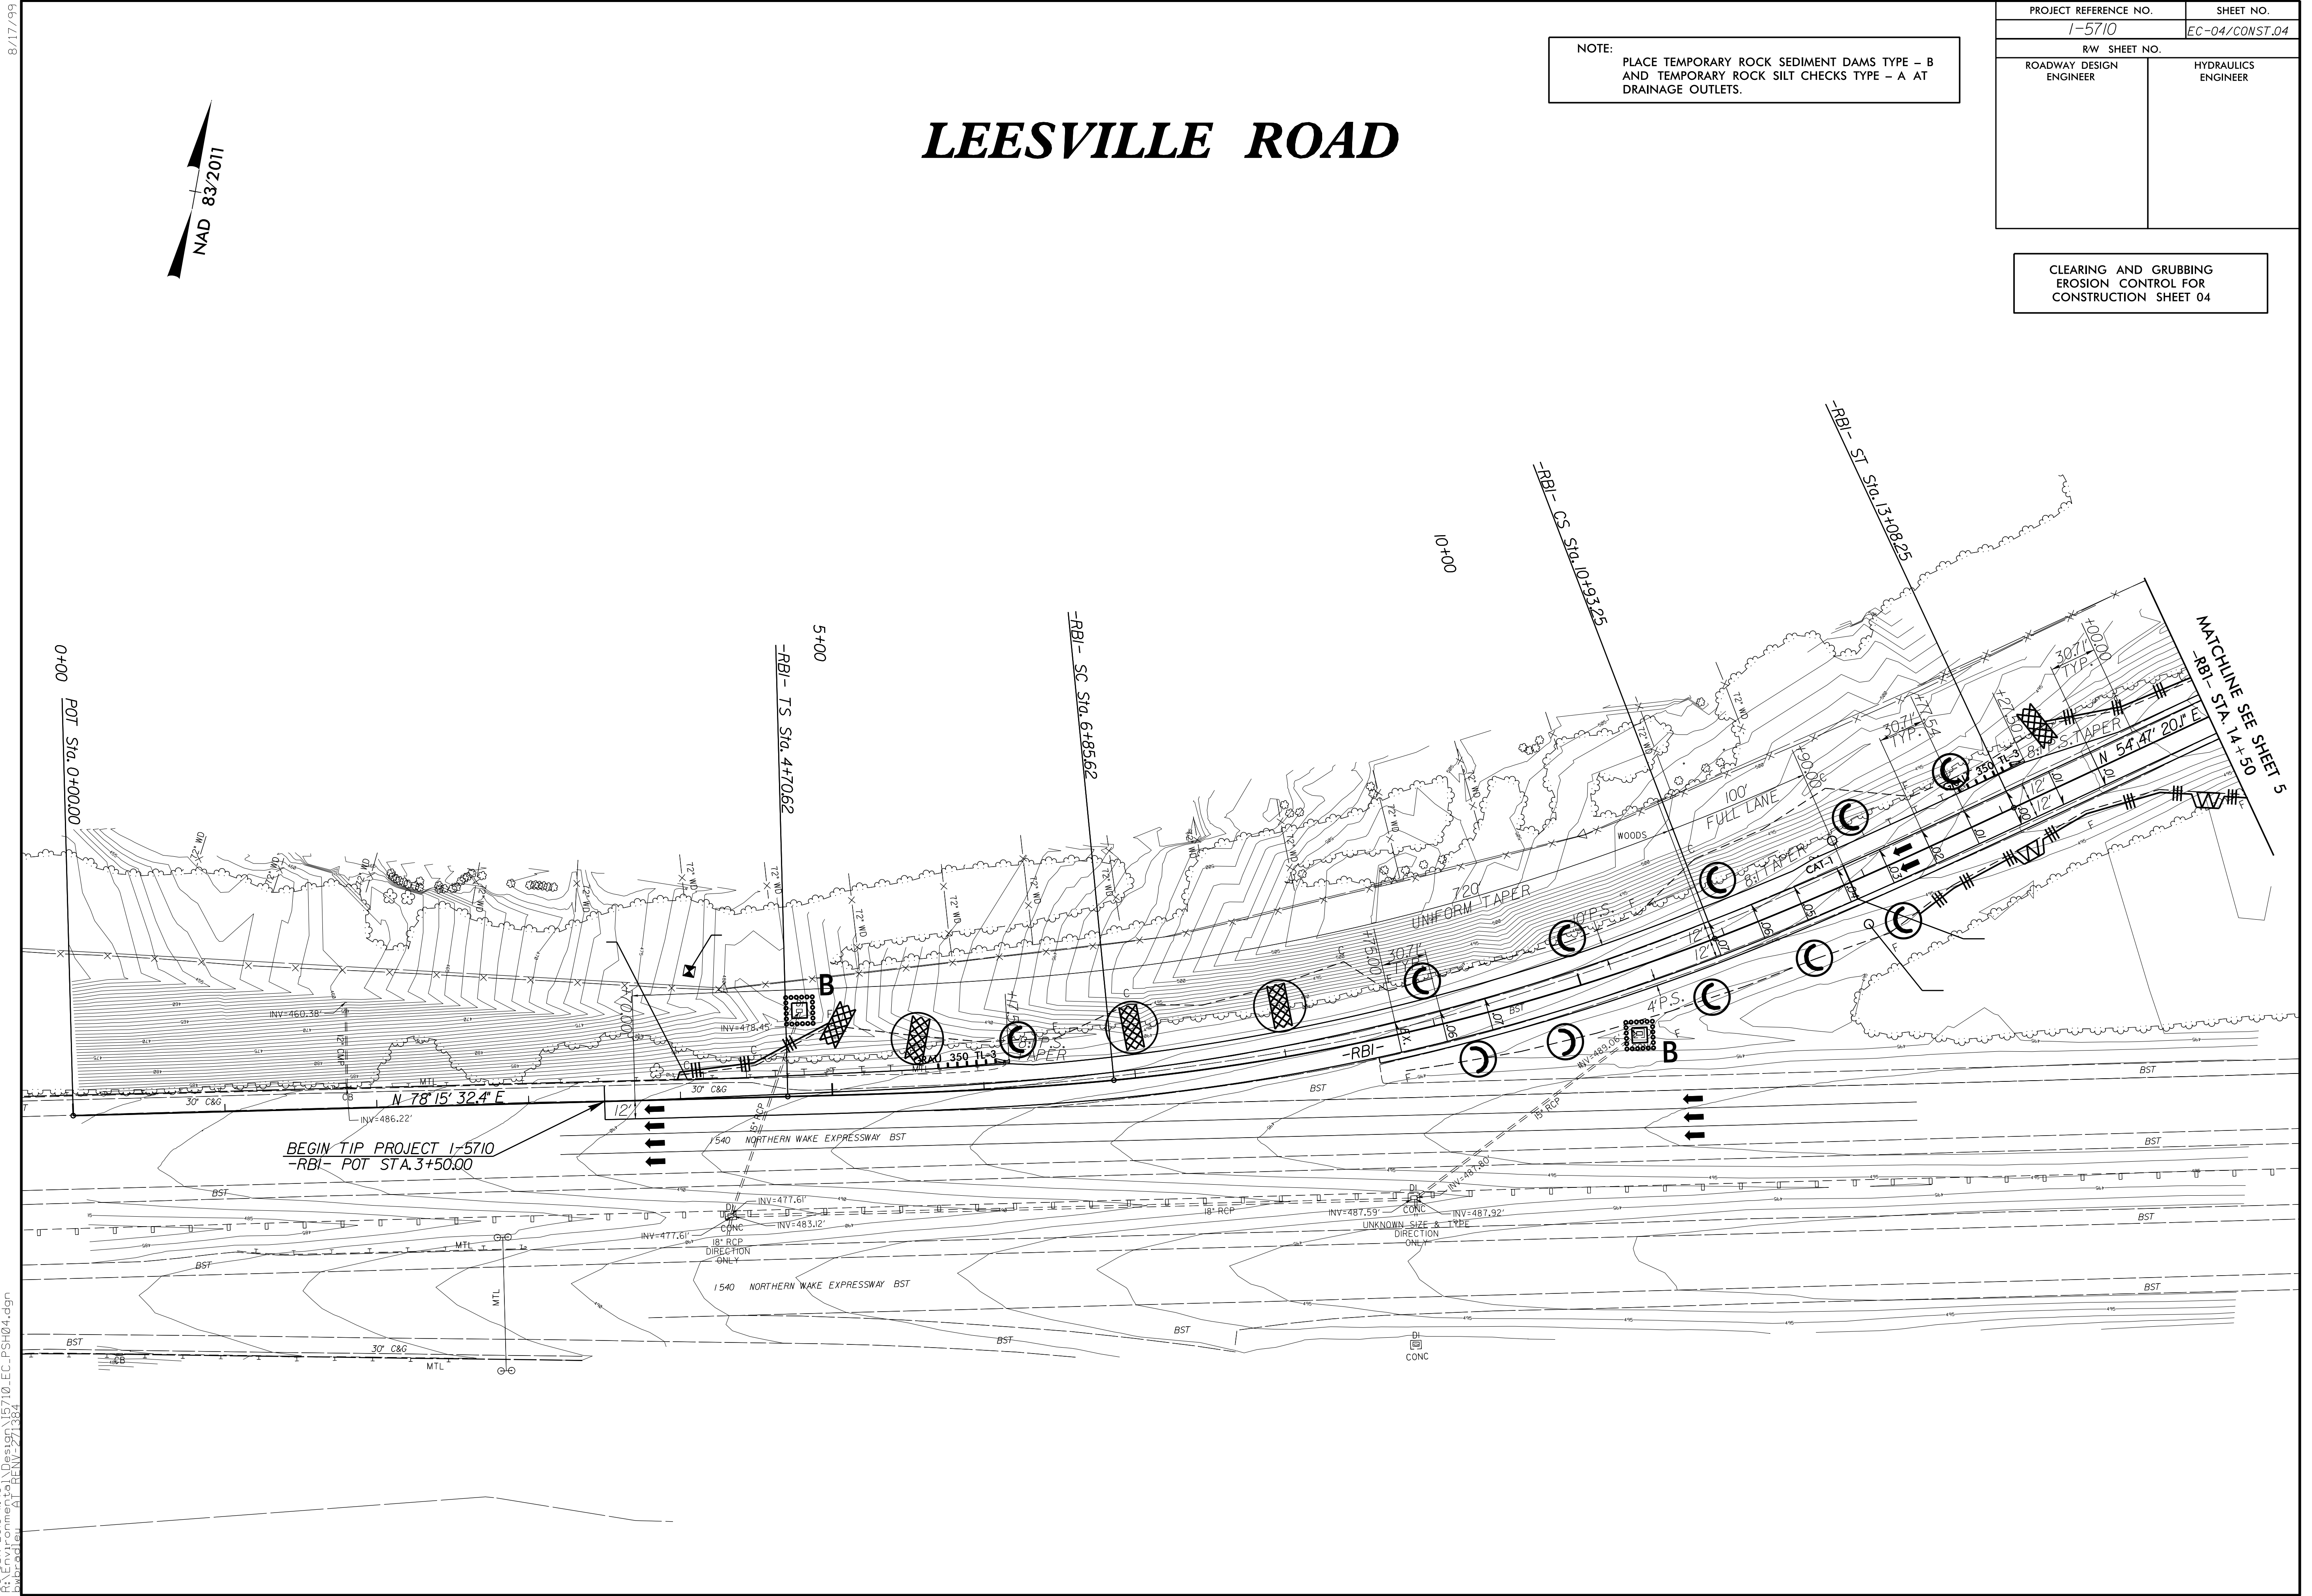

06 JUN 2016 11:48
 C:\Users\j... \Desktop\15710_EC_PSH04.dgn
 j...
 15710_EC_PSH04.dwg
 15710_EC_PSH04.dwg