


PROJECT REFERENCE NO. 1-5710	SHEET NO. EC-05/CONST.05
RW SHEET NO.	
ROADWAY DESIGN ENGINEER	HYDRAULICS ENGINEER

CLEARING AND GRUBBING
EROSION CONTROL FOR
CONSTRUCTION SHEET 05

LEESVILLE ROAD

NOTE: PLACE TEMPORARY ROCK SEDIMENT DAMS TYPE - B AND TEMPORARY ROCK SILT CHECKS TYPE - A AT DRAINAGE OUTLETS.

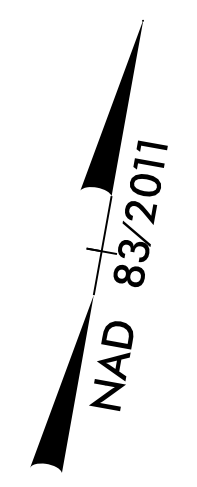

15+00

20+00

POT Sta. 21+2005



8/17/99

06 JUN 2016 12:08
C:\E:\m\p\Design\15710_EC_PSH05.dgn
mnc
RNN-271384
pwwood