
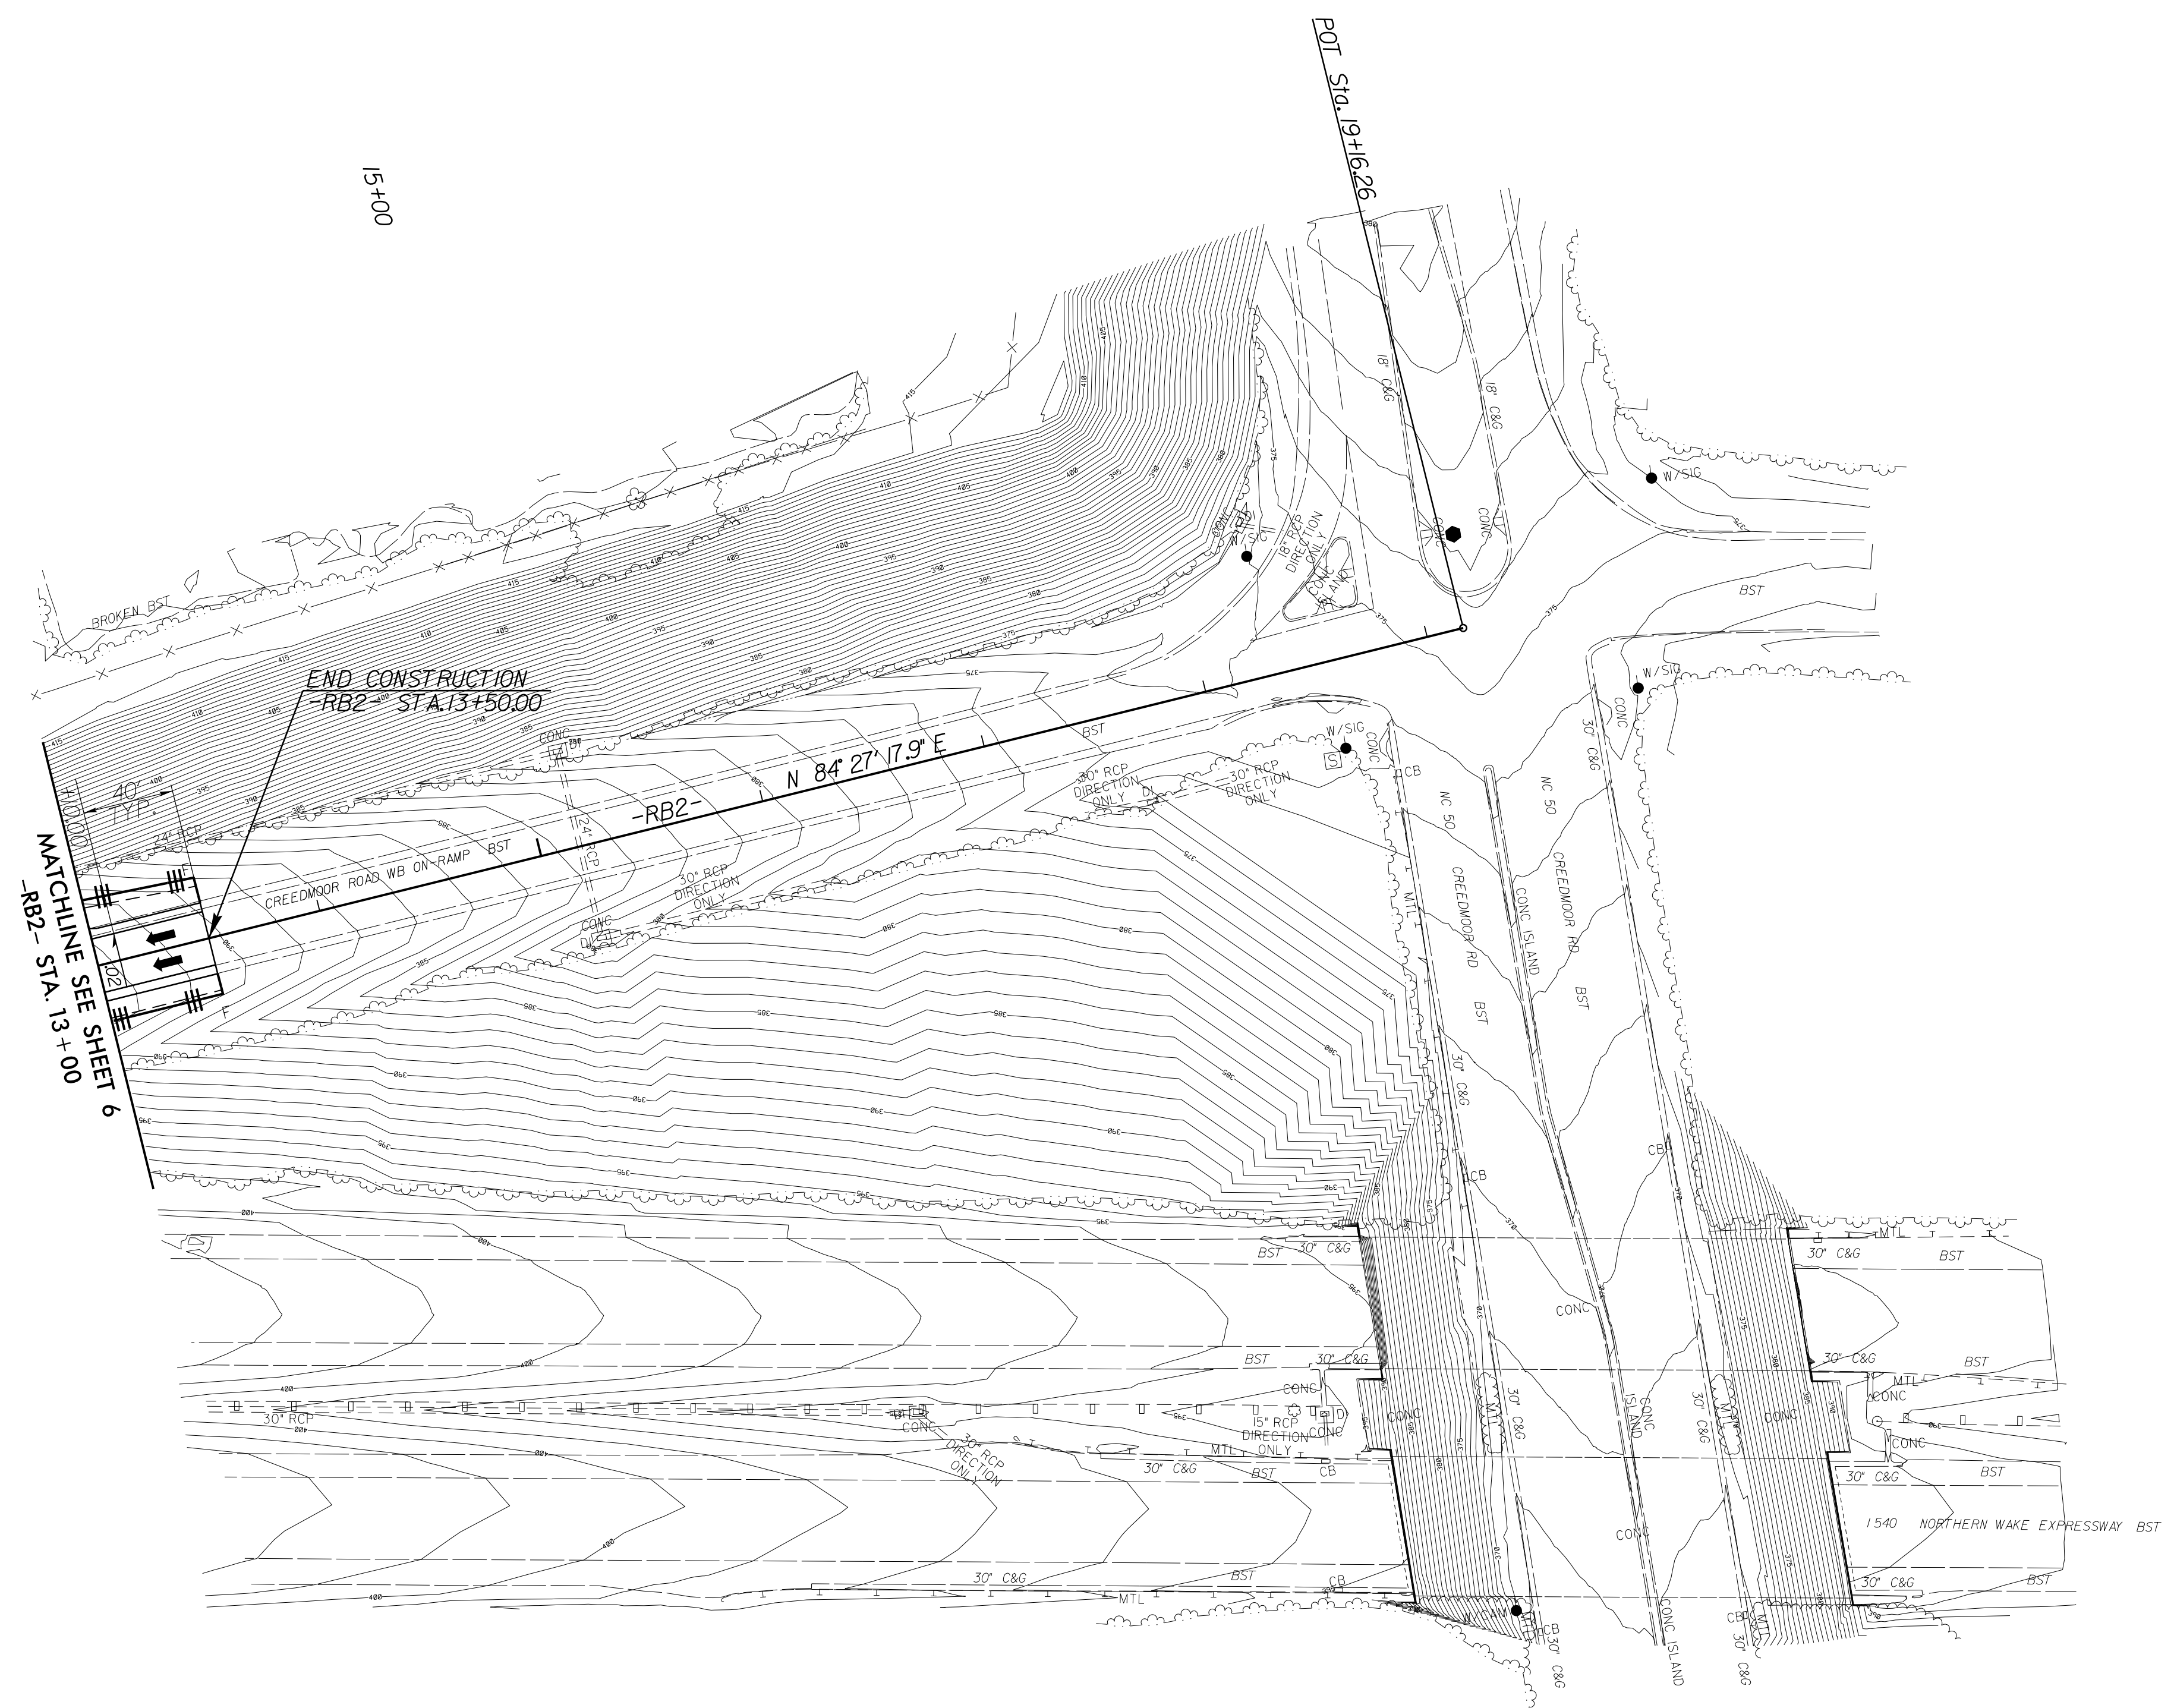


ROADWAY DESIGN ENGINEER	HYDRAULICS ENGINEER
-------------------------	---------------------

CLEARING AND GRUBBING
EROSION CONTROL FOR
CONSTRUCTION SHEET 07

CREEDMOOR ROAD

NOTE:
PLACE TEMPORARY ROCK SEDIMENT DAMS TYPE - B
AND TEMPORARY ROCK SILT CHECKS TYPE - A AT
DRAINAGE OUTLETS.

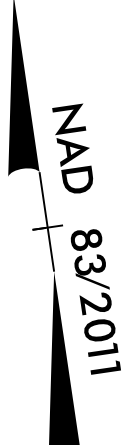

15+00