


PROJECT REFERENCE NO.	SHEET NO.
1-5710	EC-10/CONST.05
RW SHEET NO.	
ROADWAY DESIGN ENGINEER	HYDRAULICS ENGINEER

LEESVILLE ROAD

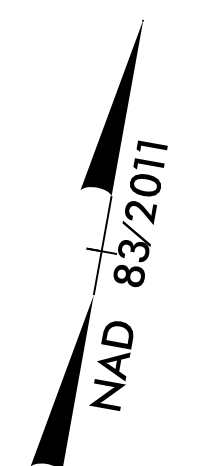

15+00

20+00

POT Sta. 21+2005

END CONSTRUCTION
-RBI- STA.14+70.00

N 54° 47' 20.1" E


N 81° 20' 42.7" E

MATCHLINE SEE SHEET 4
-RBI- STA. 14+50

-RBI- S.C. Sta. 16+027.4

-RBI- T.S. Sta. 14+77.4

PT. Sta. 20+73.26

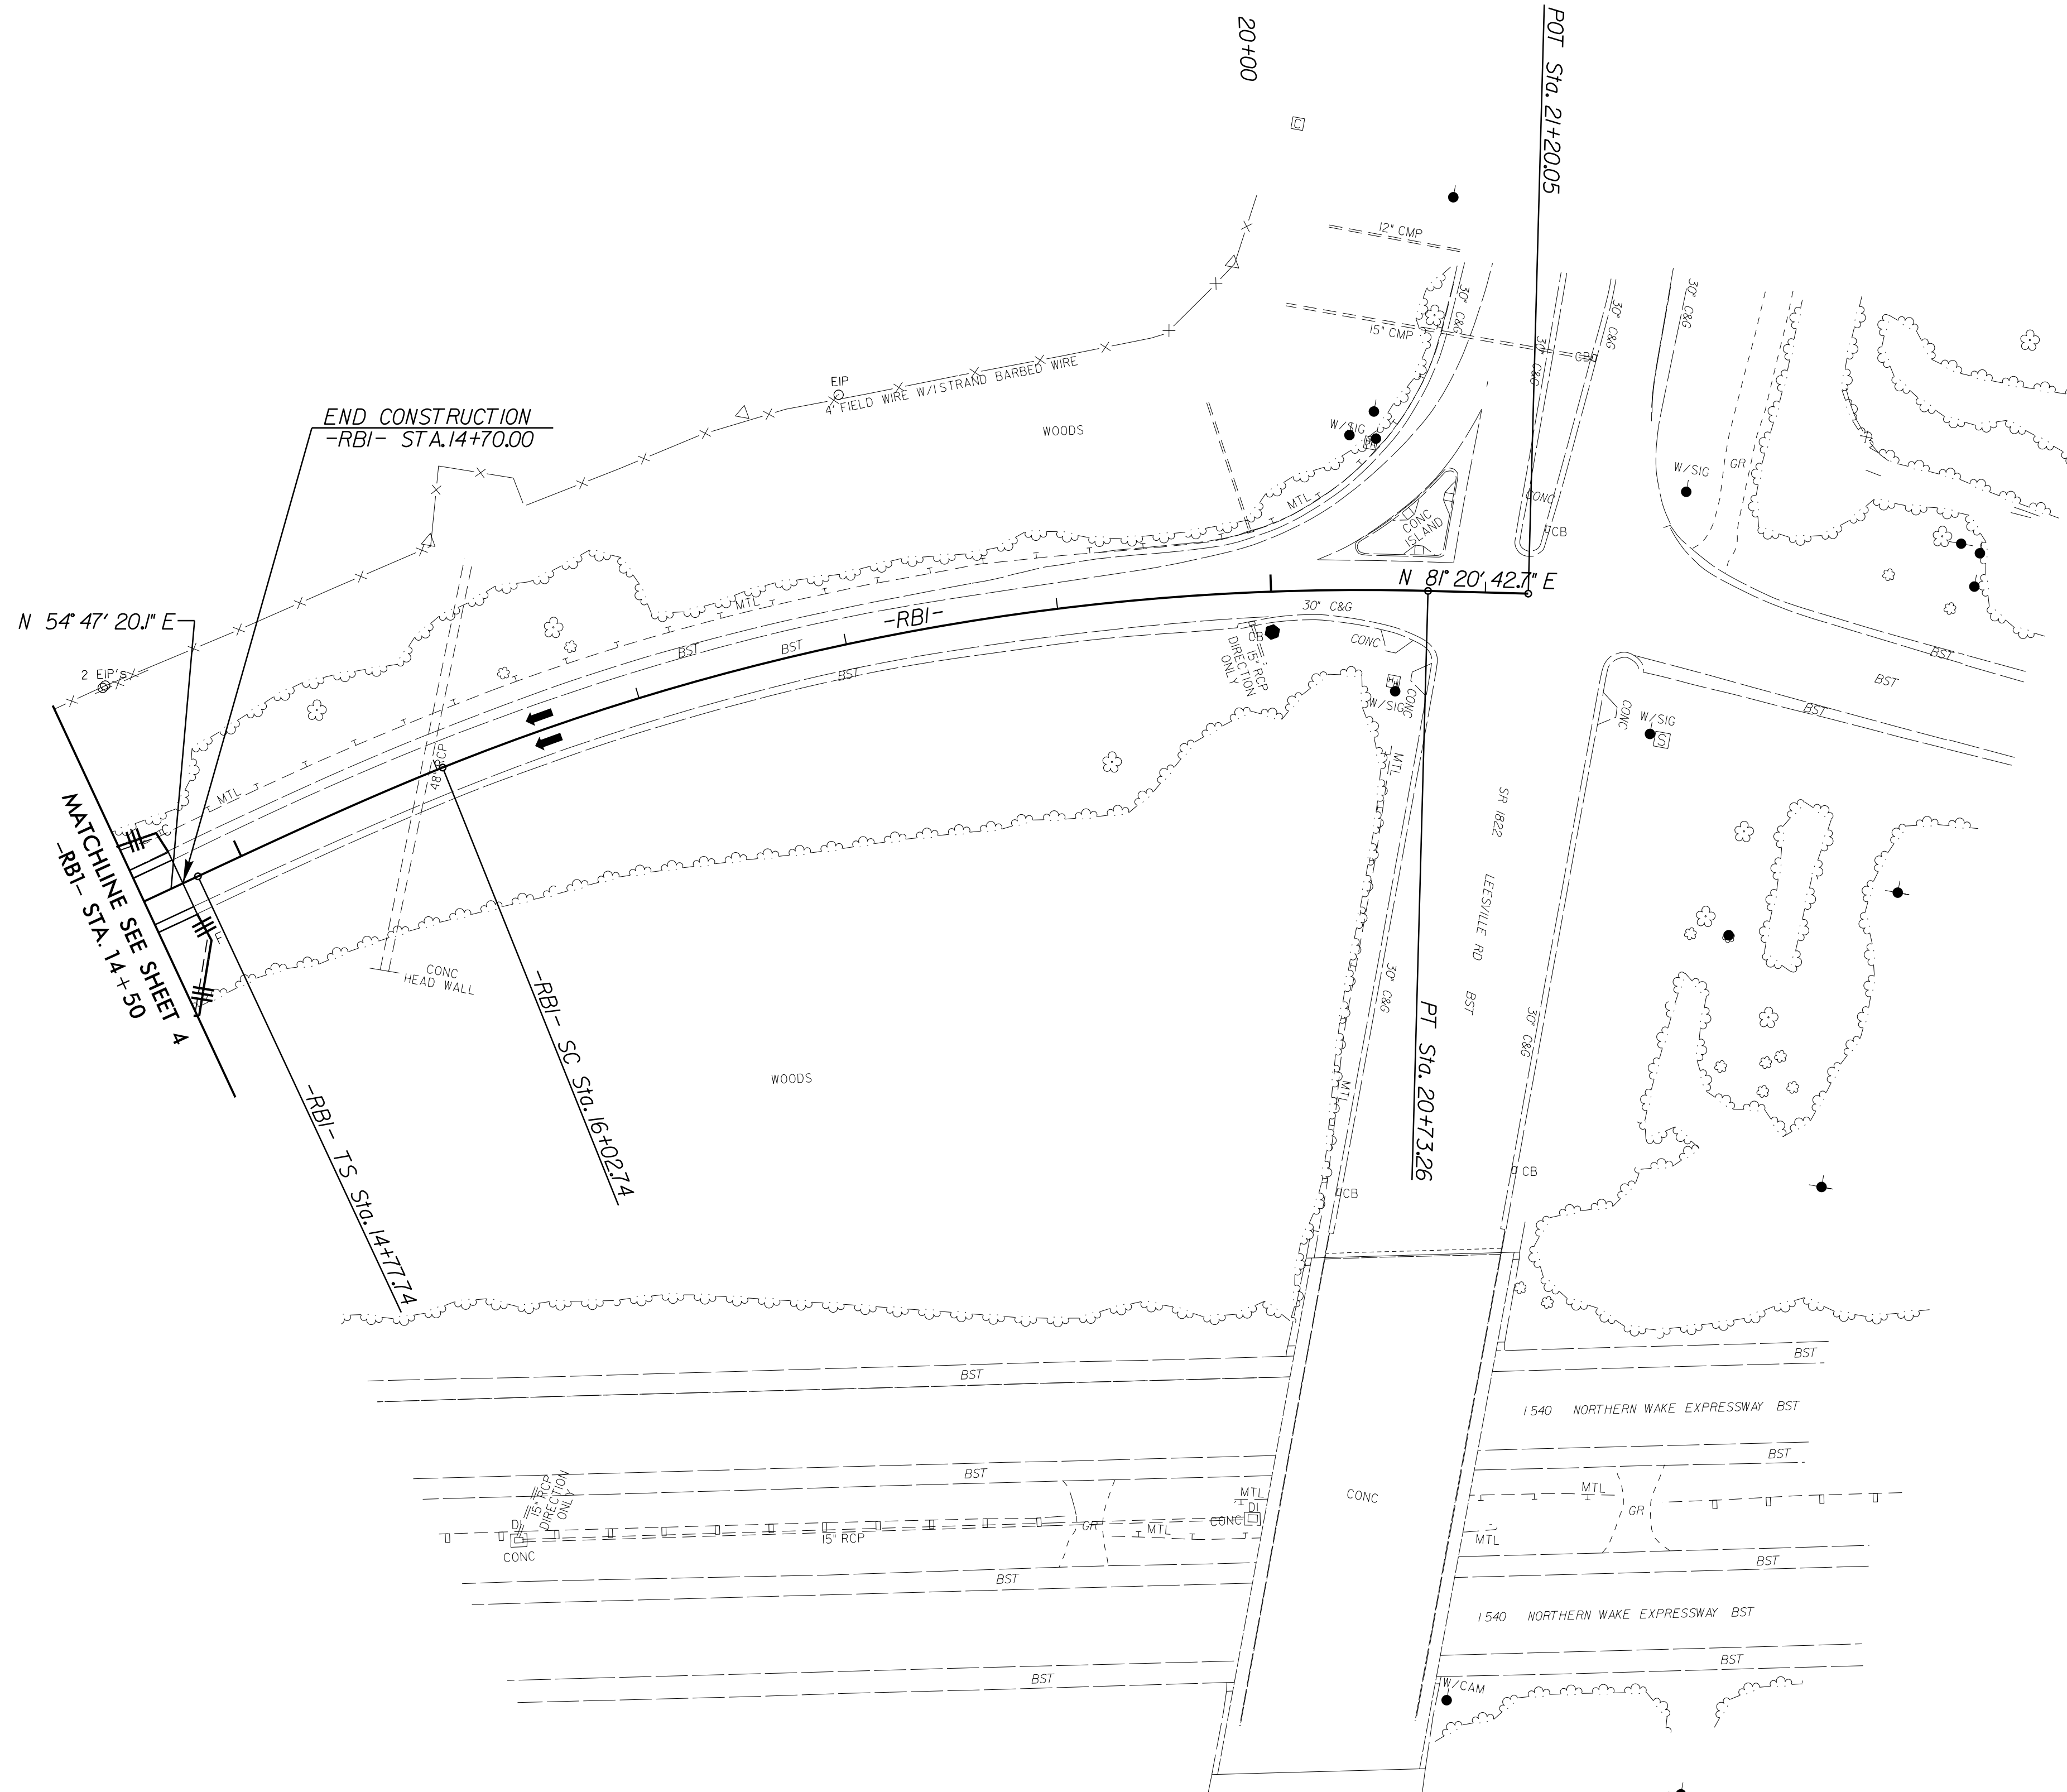

8/17/99

06 JUN 2016 12:45
C:\E:\Projects\15710_EC_PSH05.dgn
PENN-271384
P:\Road\leesville