
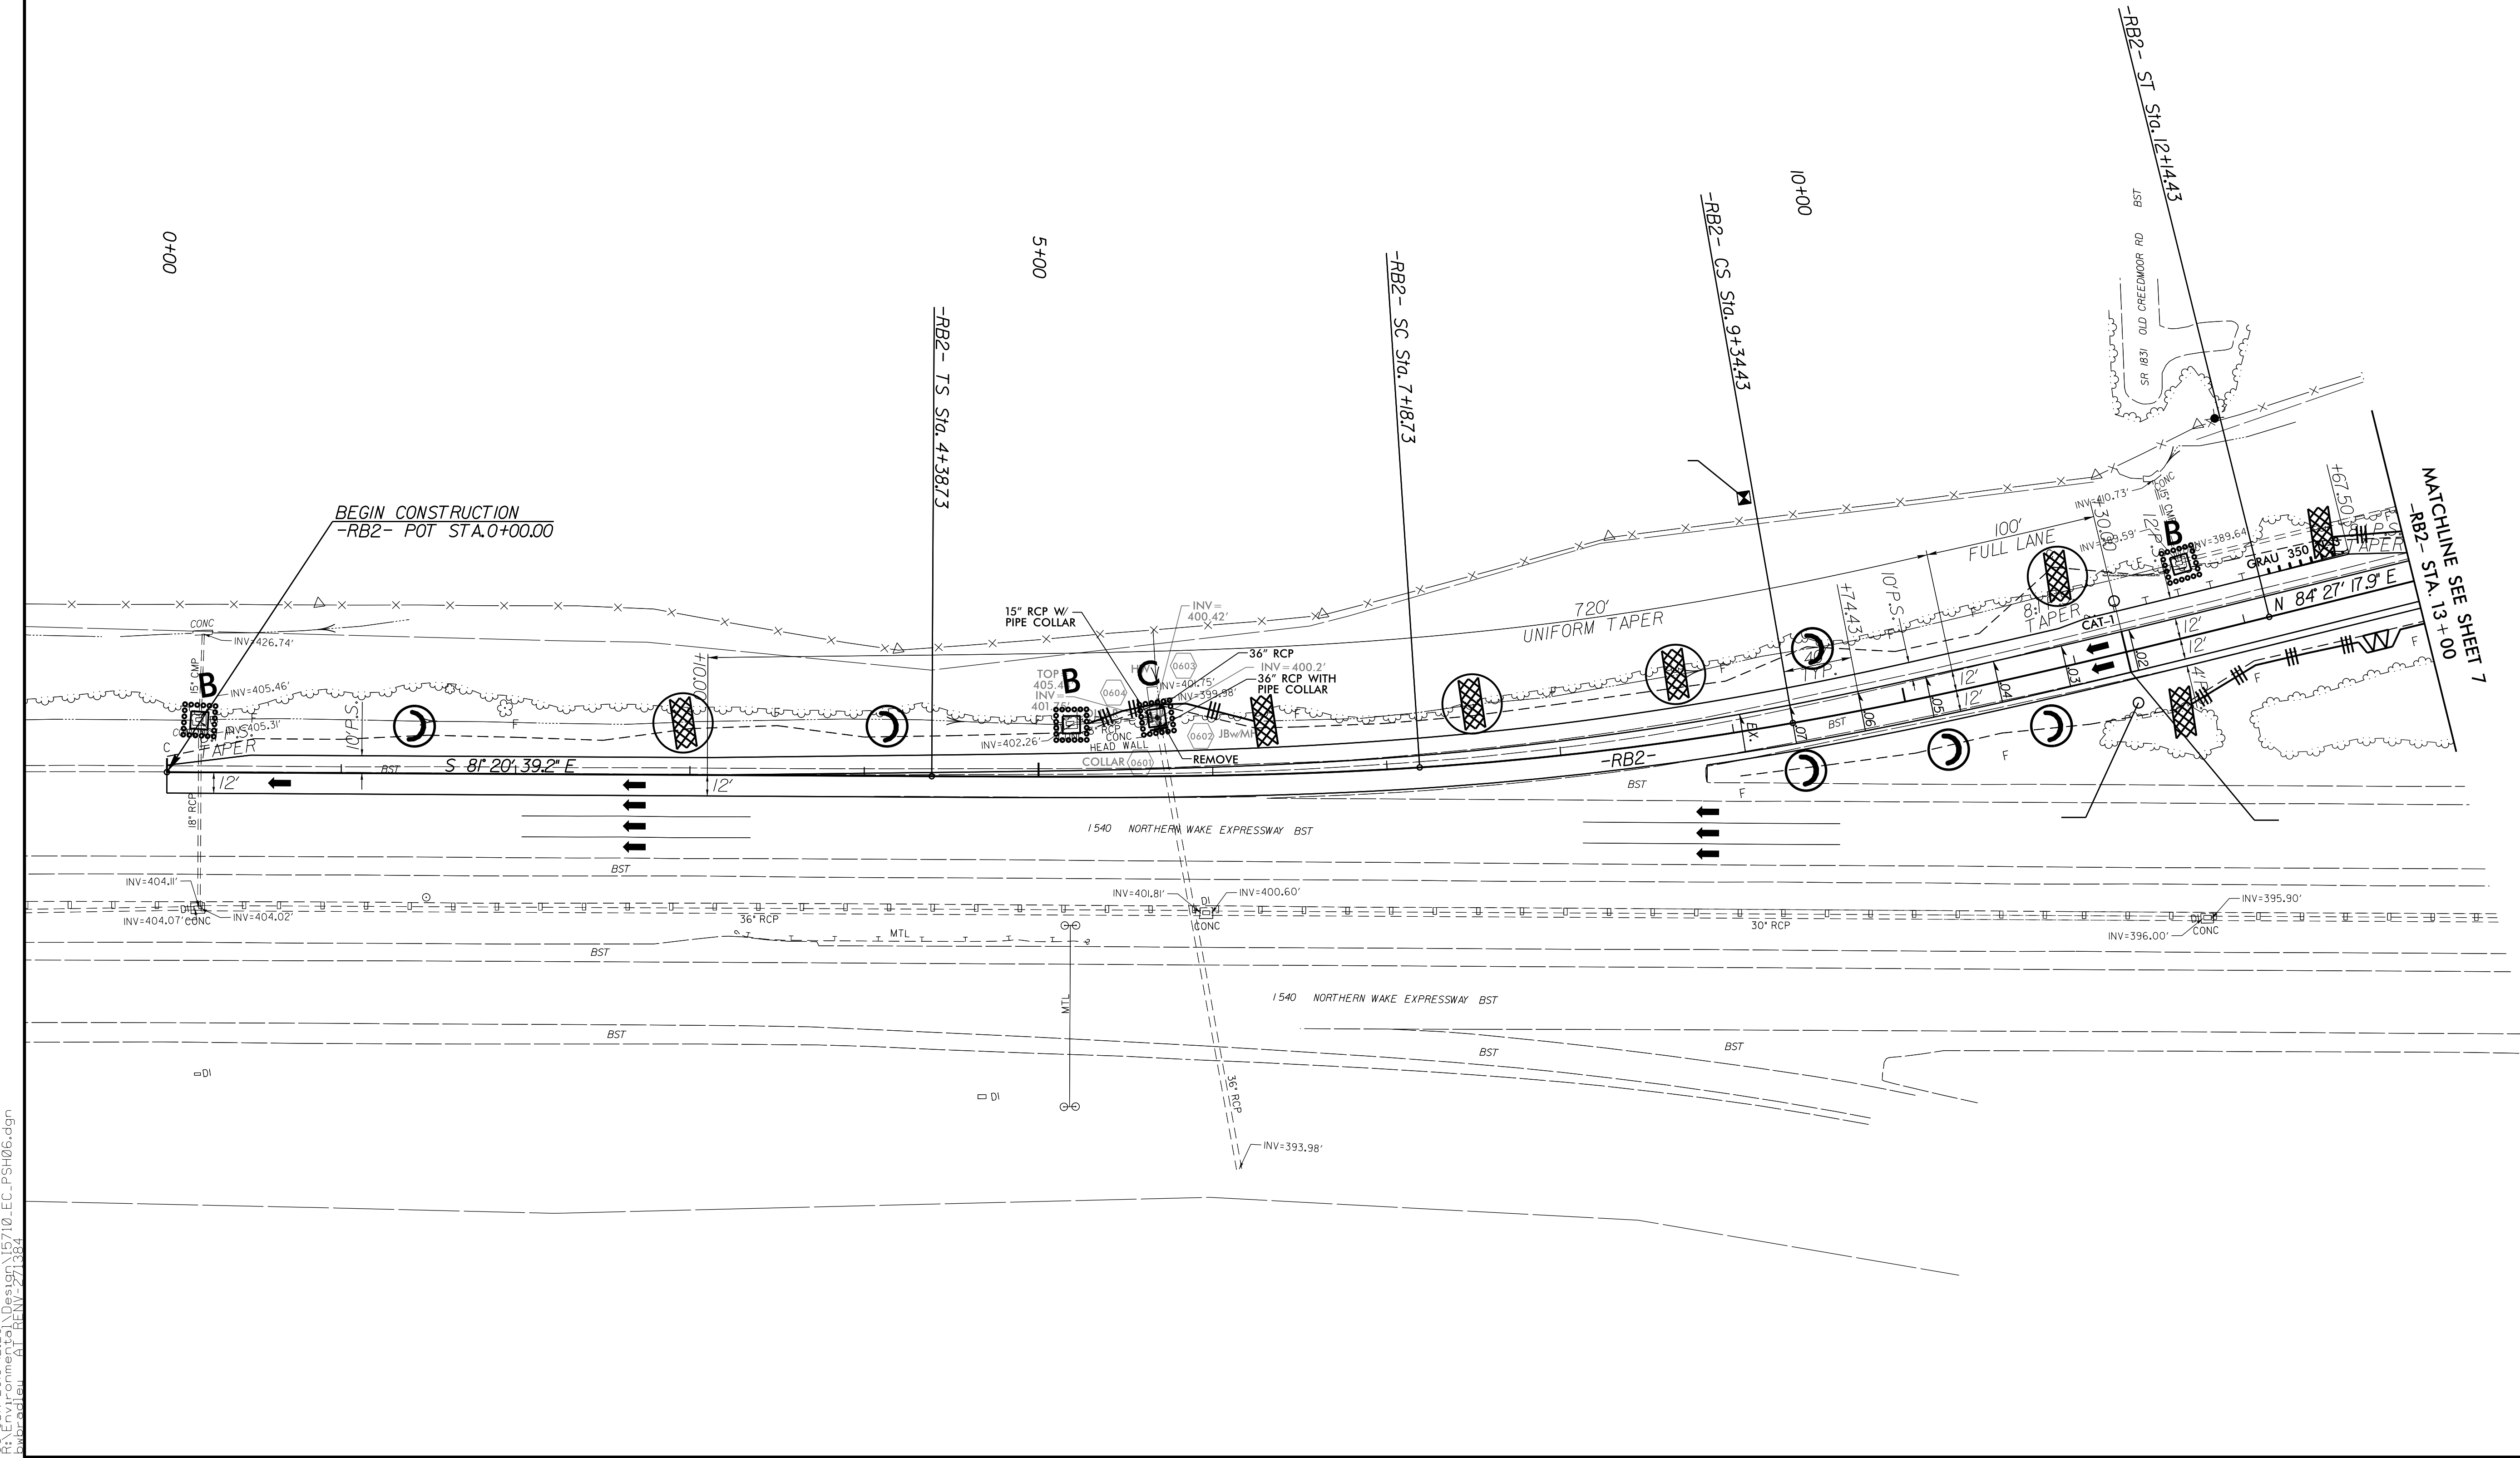


PROJECT REFERENCE NO.	SHEET NO.
1-5710	EC-II/CONST.06
RW SHEET NO.	
ROADWAY DESIGN ENGINEER	HYDRAULICS ENGINEER

CREEDMOOR ROAD

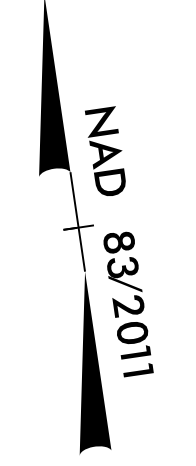

8/17/99

06 JUN 2016 12:20
 C:\Users\psh06\OneDrive\Documents\15710_EC_PSH06.dgn
 PSH06