
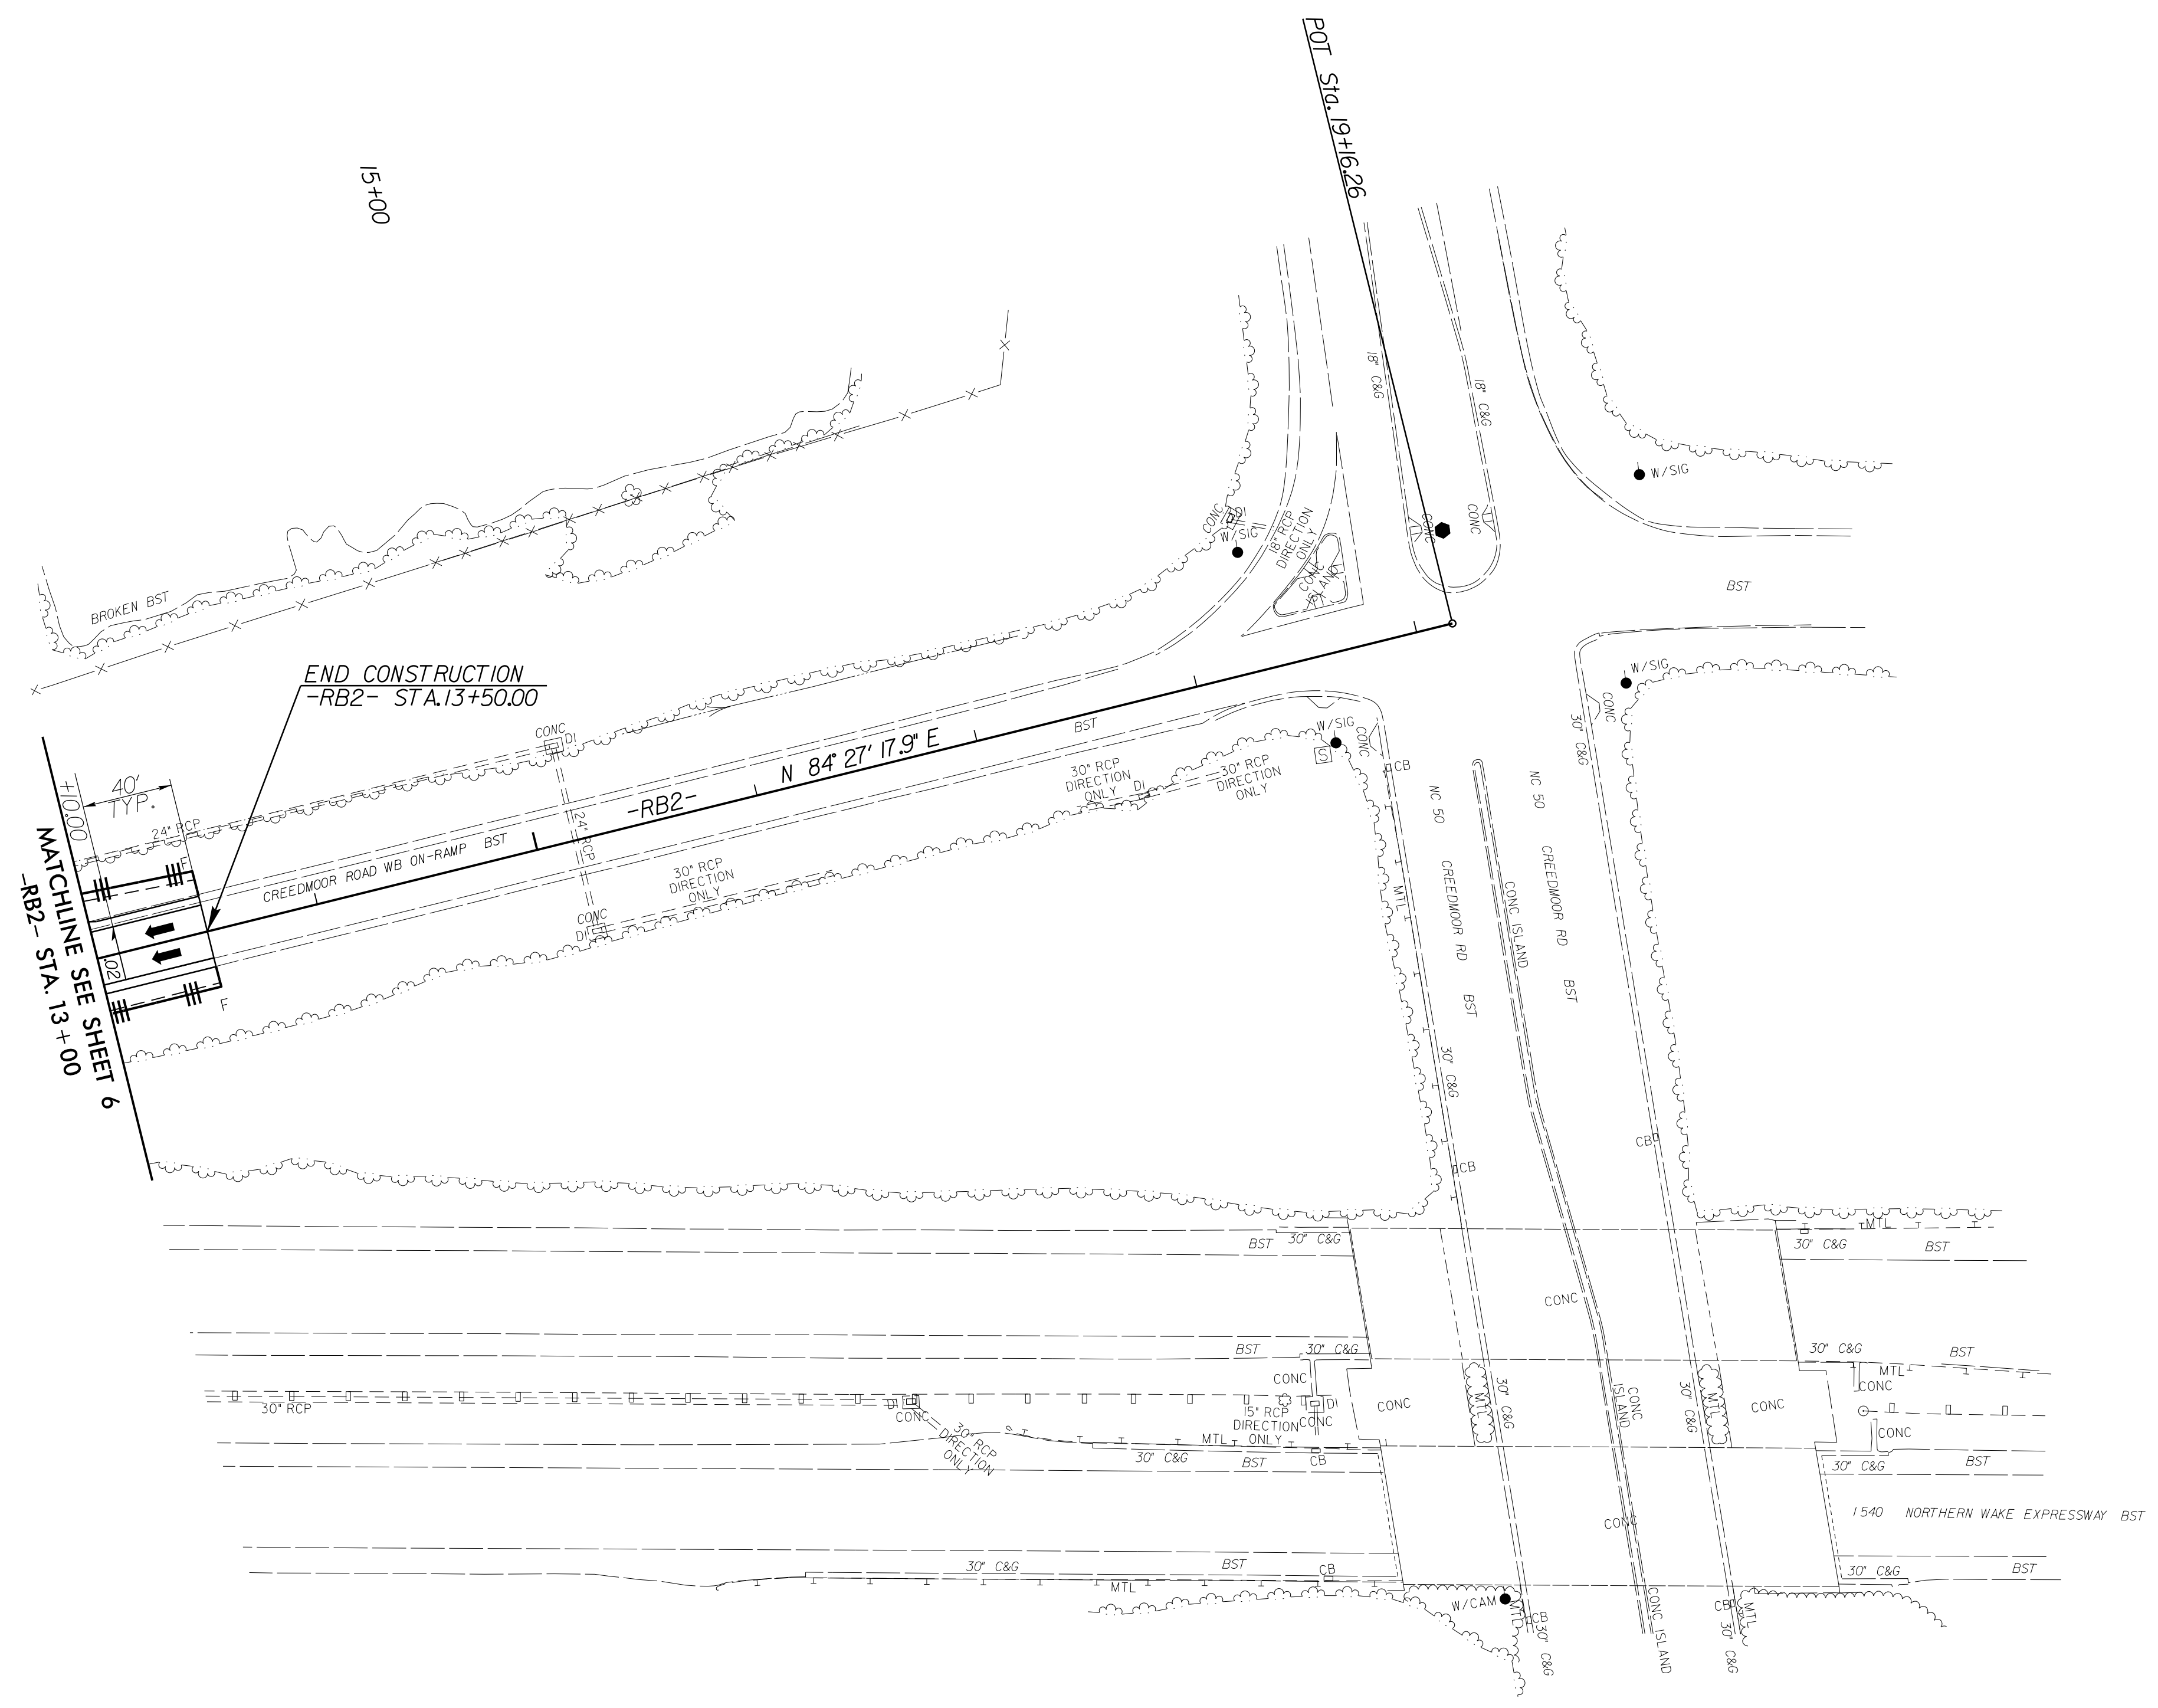


PROJECT REFERENCE NO.	SHEET NO.
1-5710	EC-12/CONST.07
RW SHEET NO.	
ROADWAY DESIGN ENGINEER	HYDRAULICS ENGINEER

CREEDMOOR ROAD

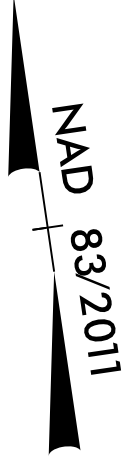

15+00

MATCHLINE SEE SHEET 6
-RB2- STA. 13+00

END CONSTRUCTION
-RB2- STA. 13+50.00

-RB2- N 84° 27' 17.9" E

POT Sta. 19+16.26

1540 NORTHERN WAKE EXPRESSWAY BST

8/17/99

06 JUN 2016 12:36
C:\E:\m\p\Des\107\15710_EC_PSH07.dgn
m\p\Des\107\15710_EC_PSH07.dgn
15710_EC_PSH07.dgn