


DOCUMENT NOT CONSIDERED FINAL UNLESS ALL SIGNATURES COMPLETED

NOTE: SEE SIGNAL PLAN FOR ADDITIONAL SIGNS MOUNTED ON PEDESTALS WITH SIGNALS

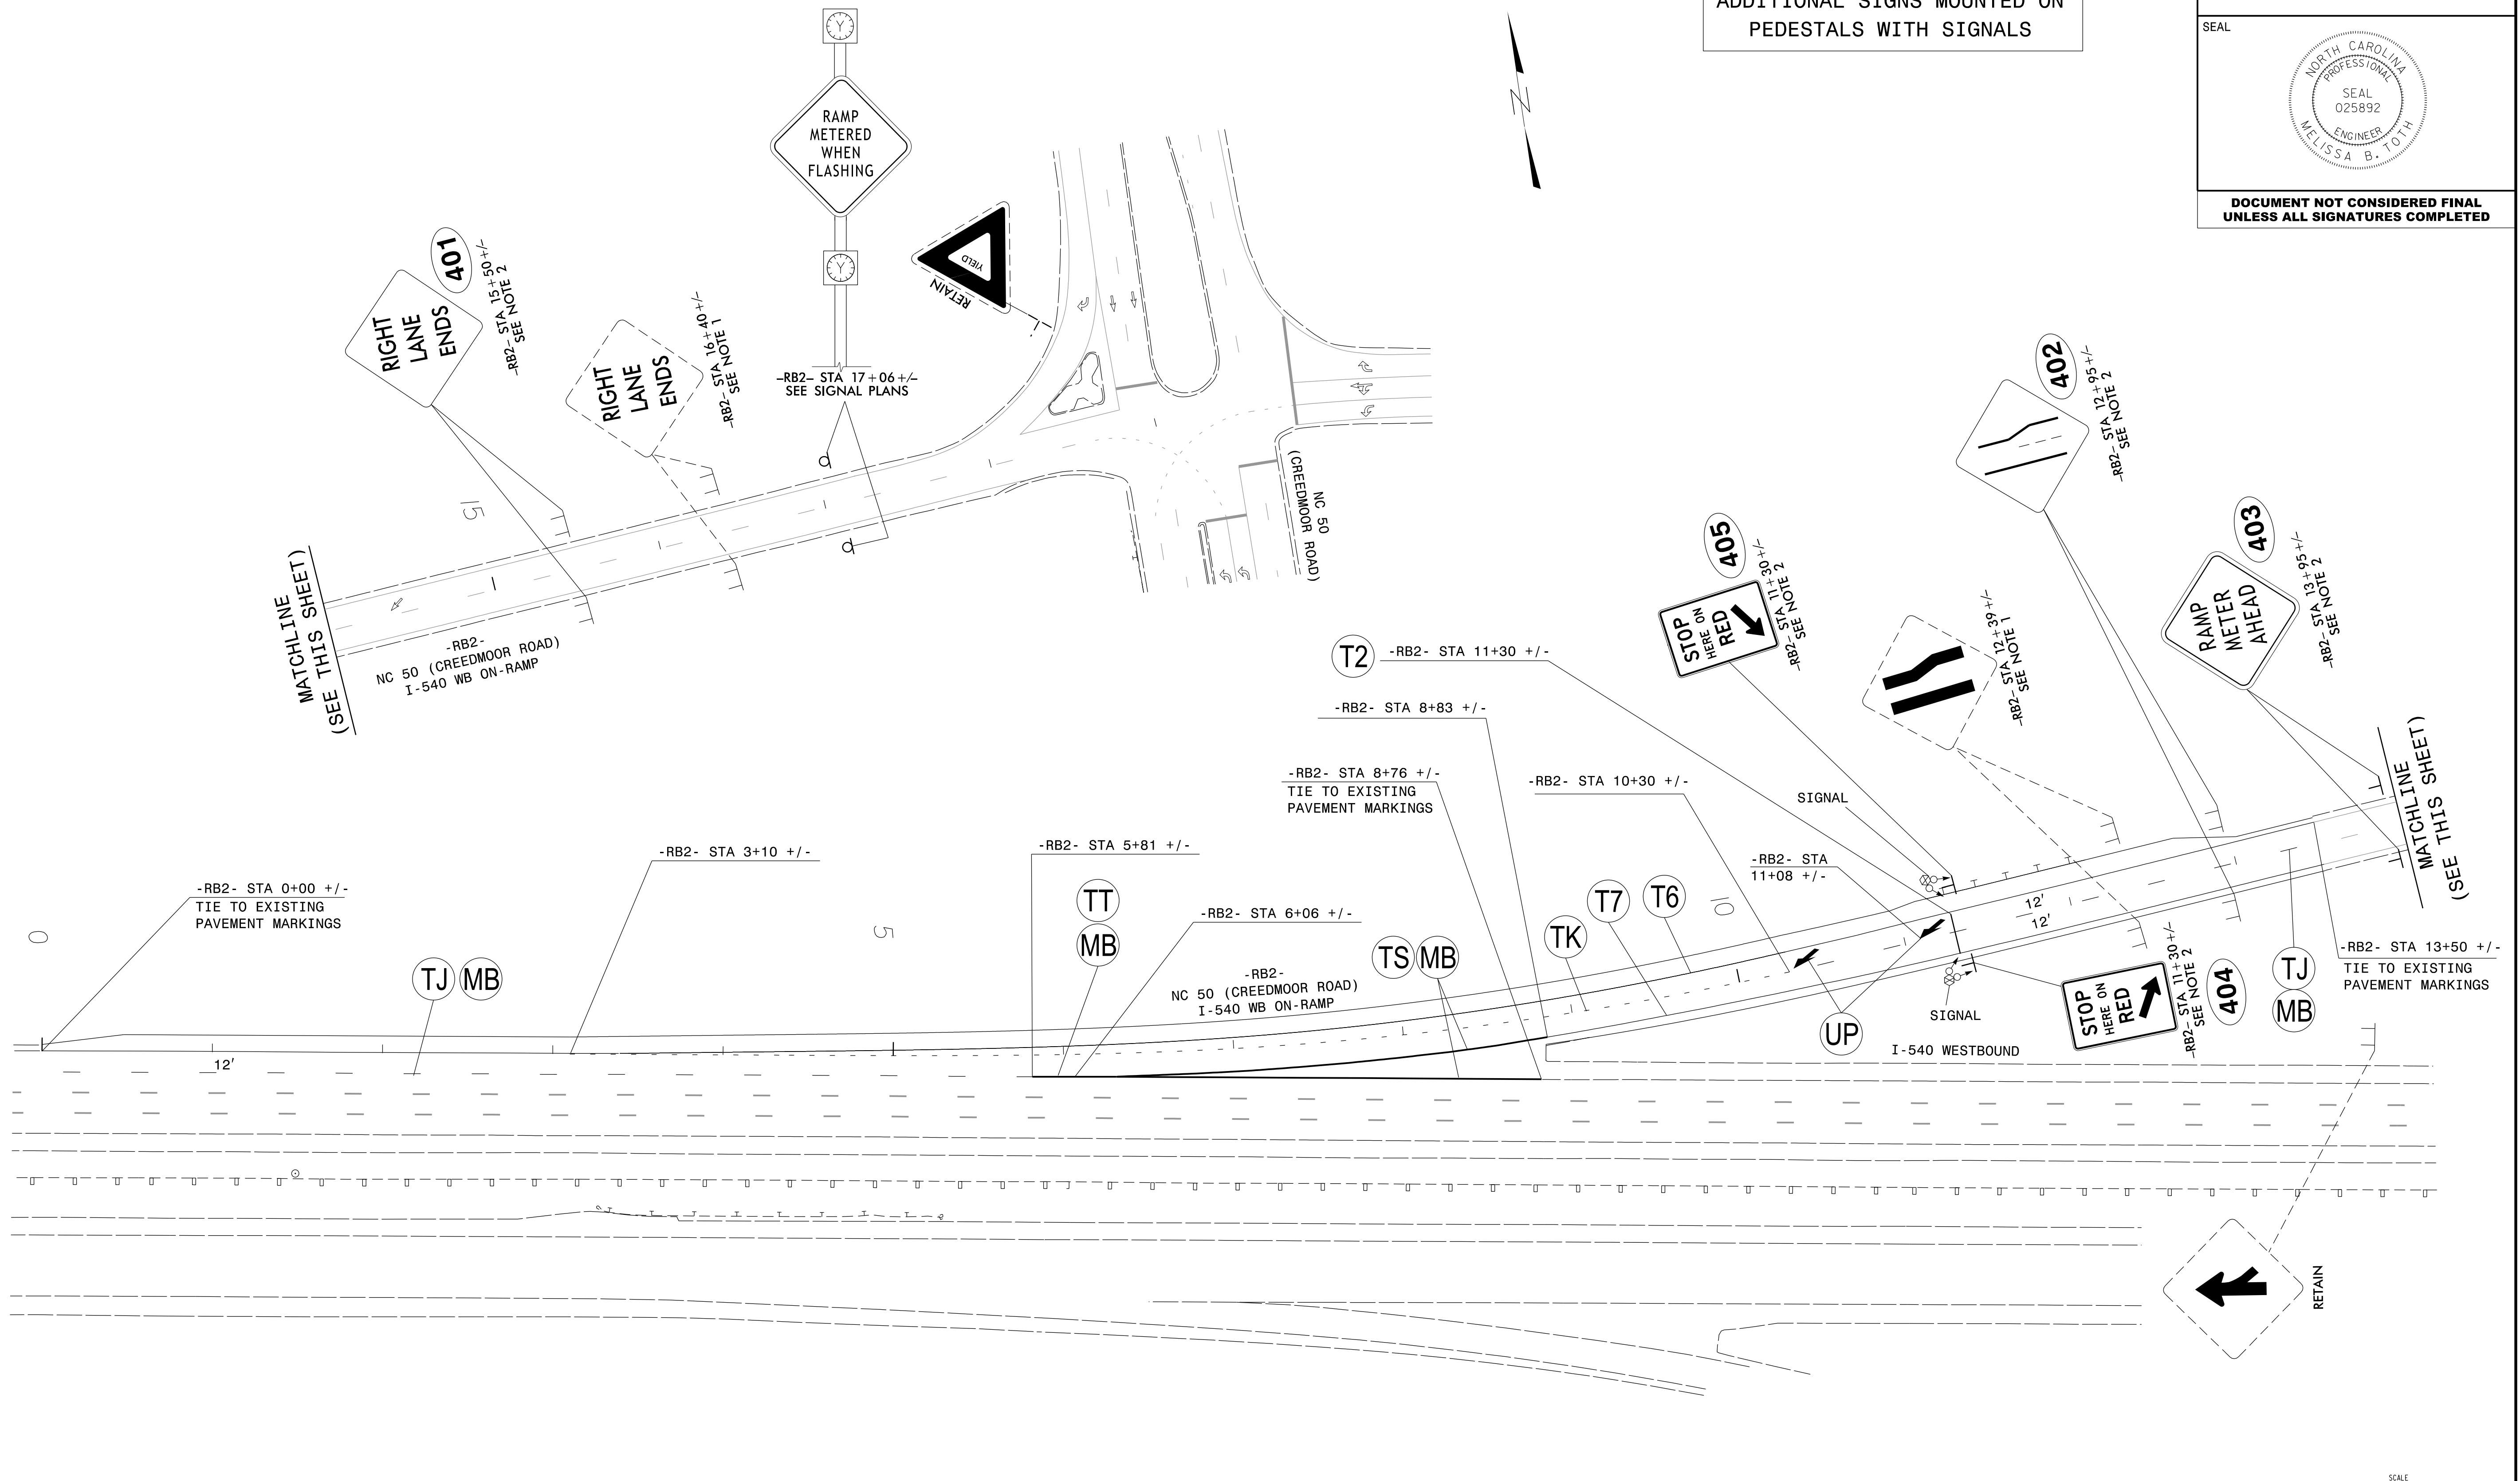

**PAY ITEM NOTES**

- DISPOSAL OF SIGN SYSTEM, U CHANNEL
- SIGN ERECTION, TYPE 'E'

**ATKINS** 1616 EAST MILLBROOK ROAD, SUITE 310  
RALEIGH, NORTH CAROLINA 27609  
(919) 876-6888 NCBES #F-0326

**PAVEMENT MARKING AND SIGNING**  
I-540 WB ON-RAMP AT  
NC 50 (CREEDMOOR RD)



08-JUN-2016 09:53  
0:\Transportation\Production\Trans\NC001\I-540 Ramp Metering\Traffic\Signing& Definition\15710\_SGN\_Sign\_05.dgn  
MILE2054 AT DUS300019