


8/23/99

0 2.5 5	PROJ. REFERENCE NO.	SHEET NO.
	I-5710	X-10

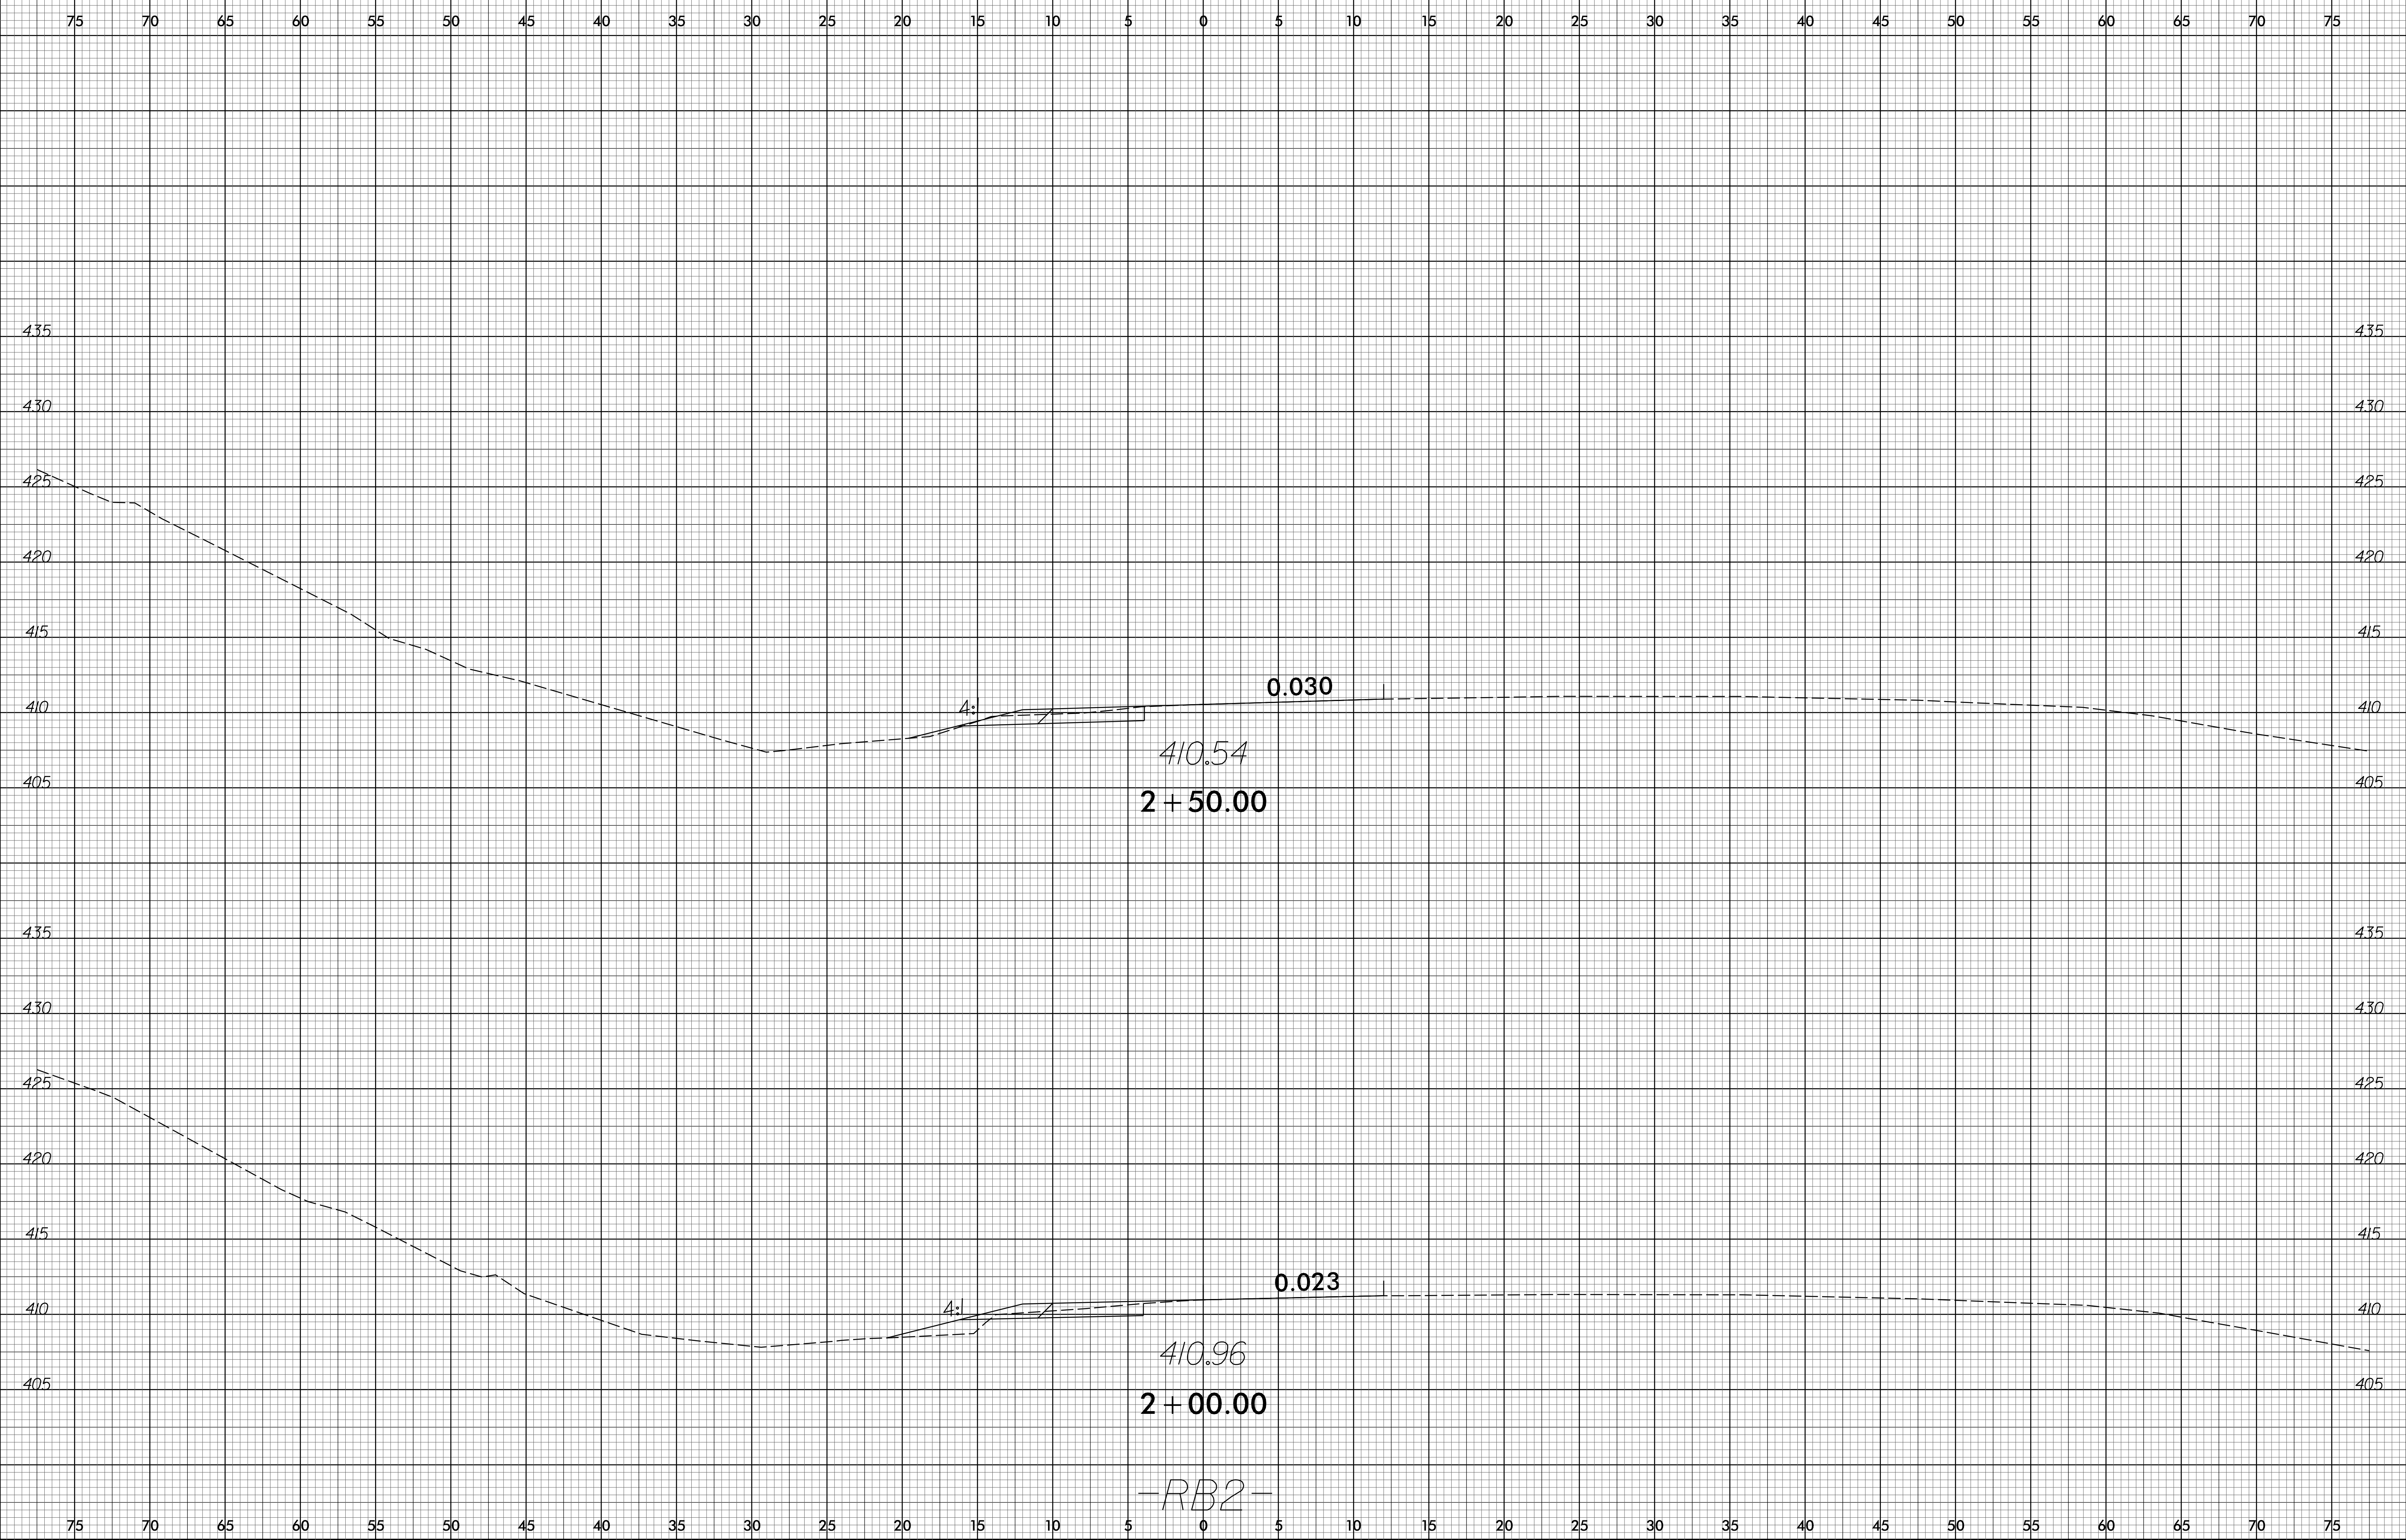

28-JUN-2016 16:00  
I:\GIS\Projects\15710\_Rdy\_Xp1\_2.dgn  
\$\$\$\$