


8/23/99

0 2.5 5	PROJ. REFERENCE NO.	SHEET NO.
	I-5710	X-11

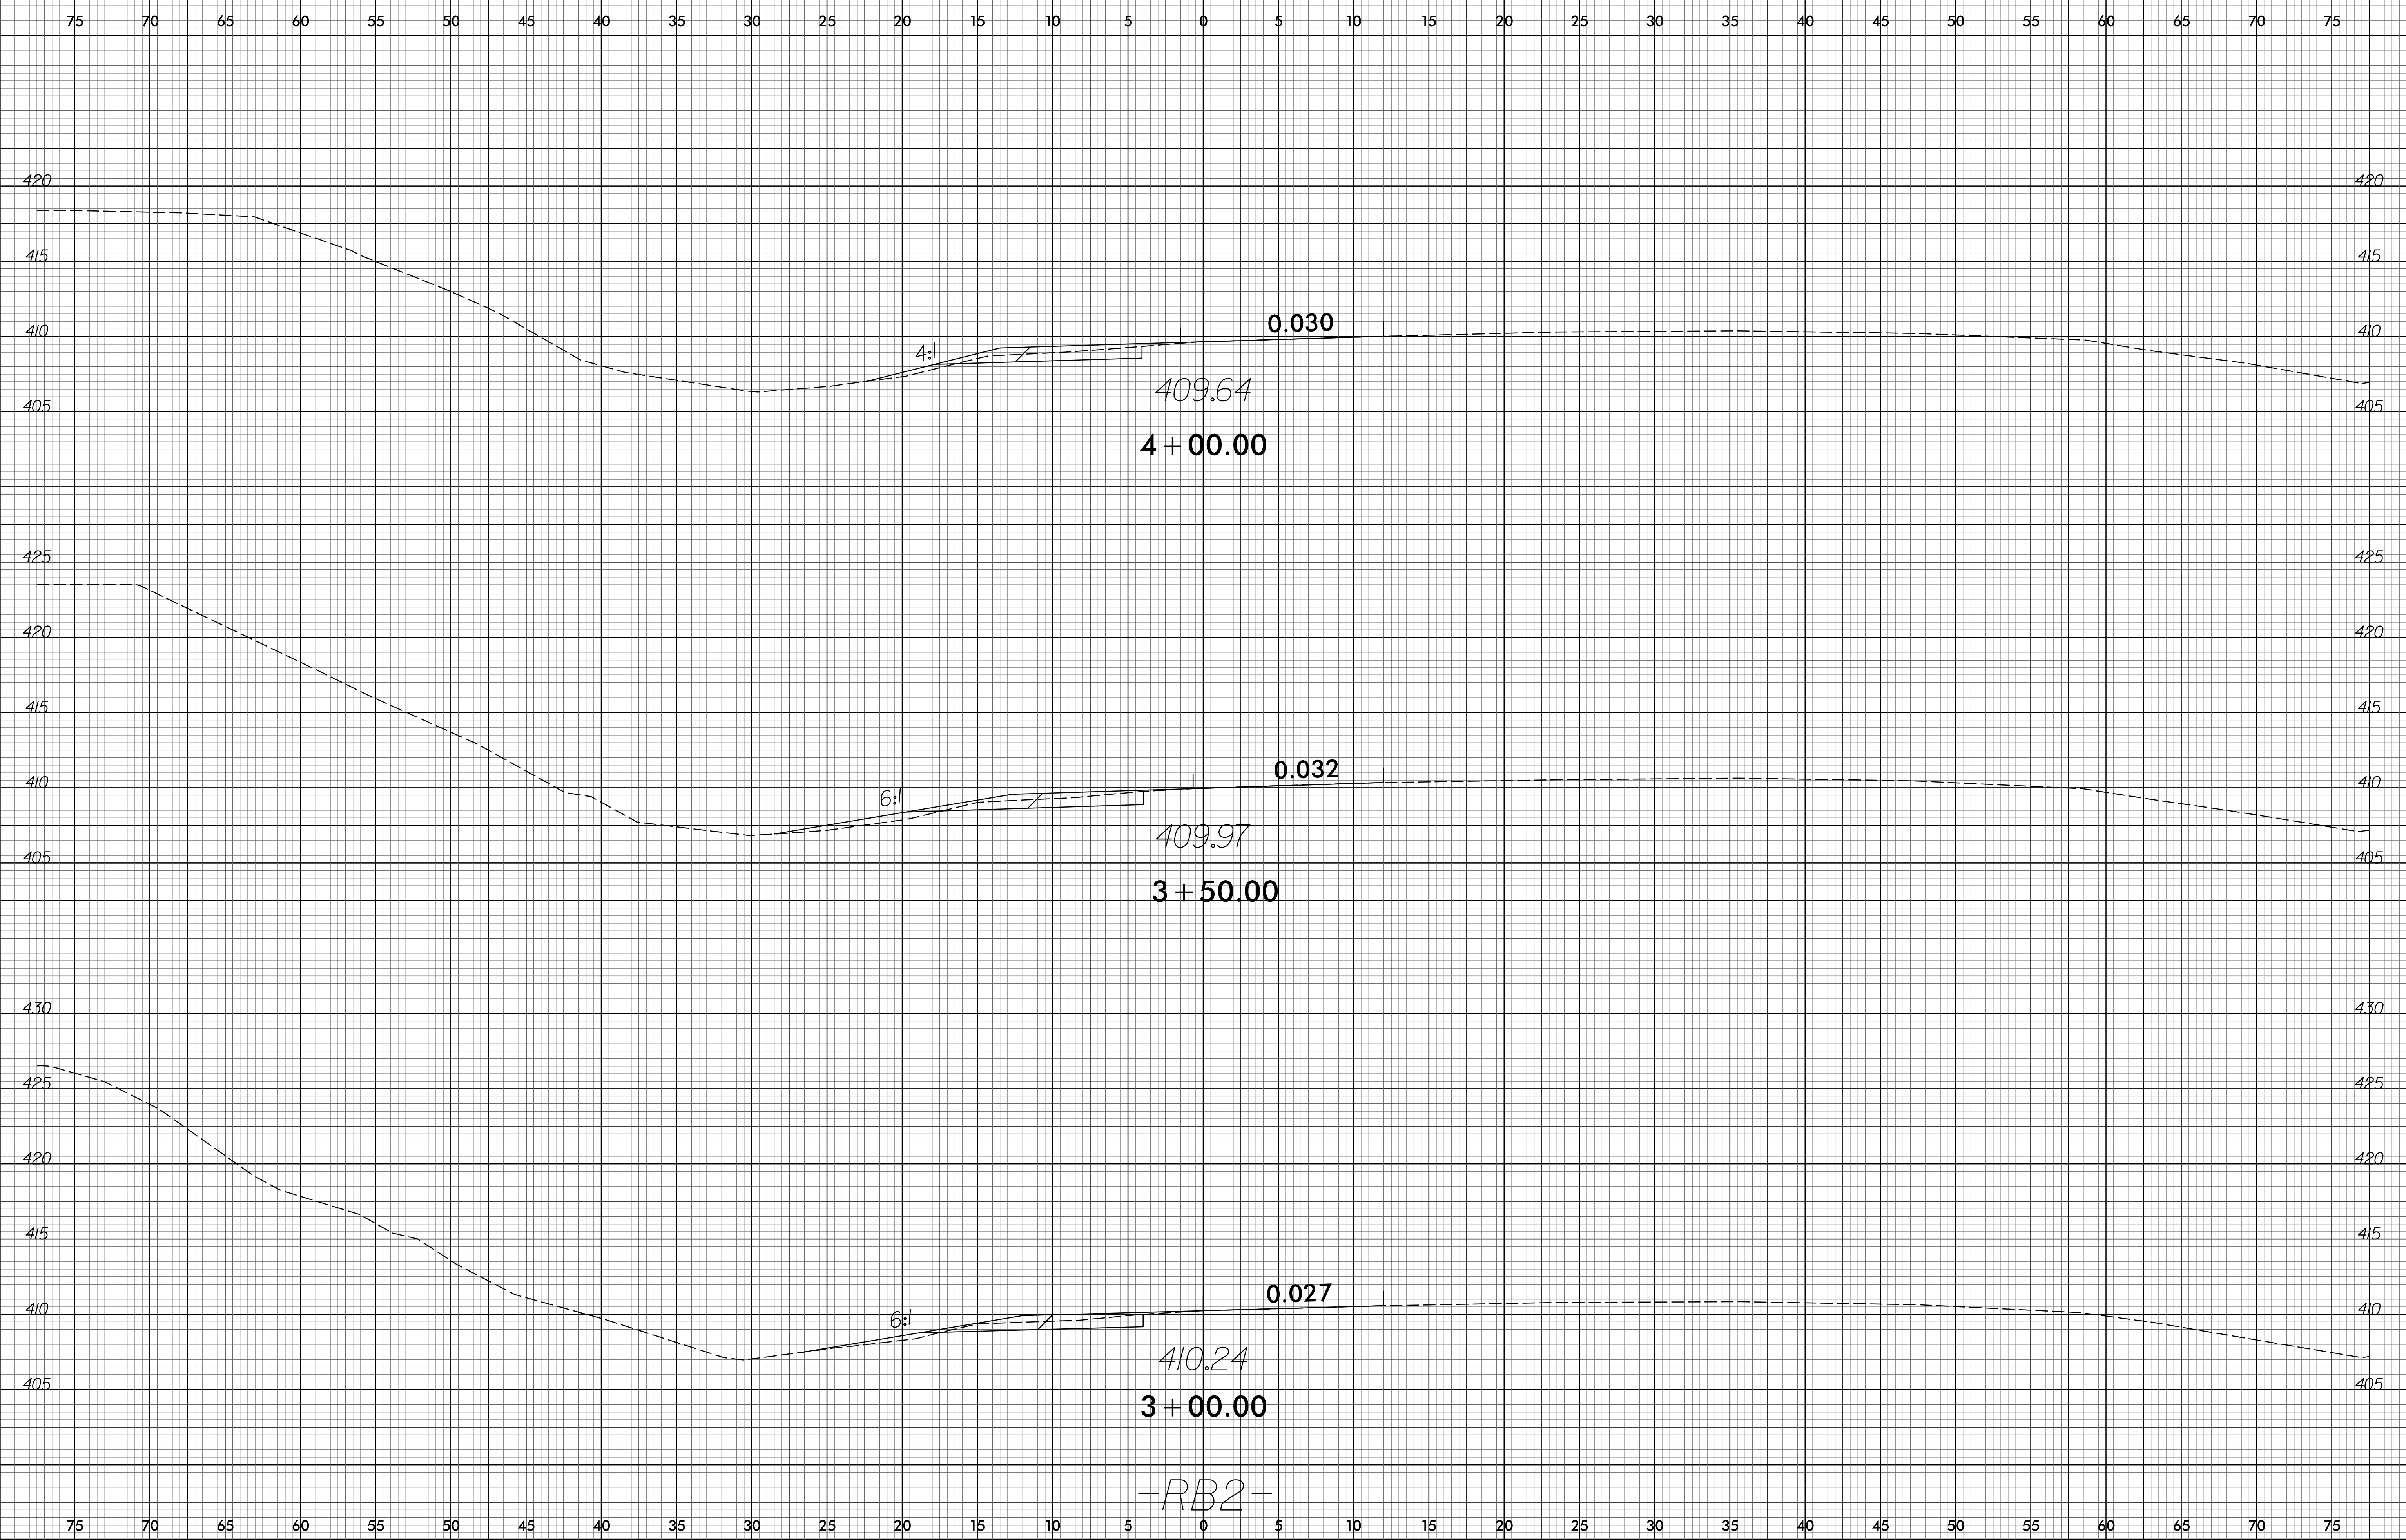

-RB2-

28-JUN-2016 16:00
I:\GIS\Projects\X-11\10-Fdy-Xp1-2.dgn
8/23/99