


8/23/99

0 2.5 5	PROJ. REFERENCE NO.	SHEET NO.
	I-5710	X-12

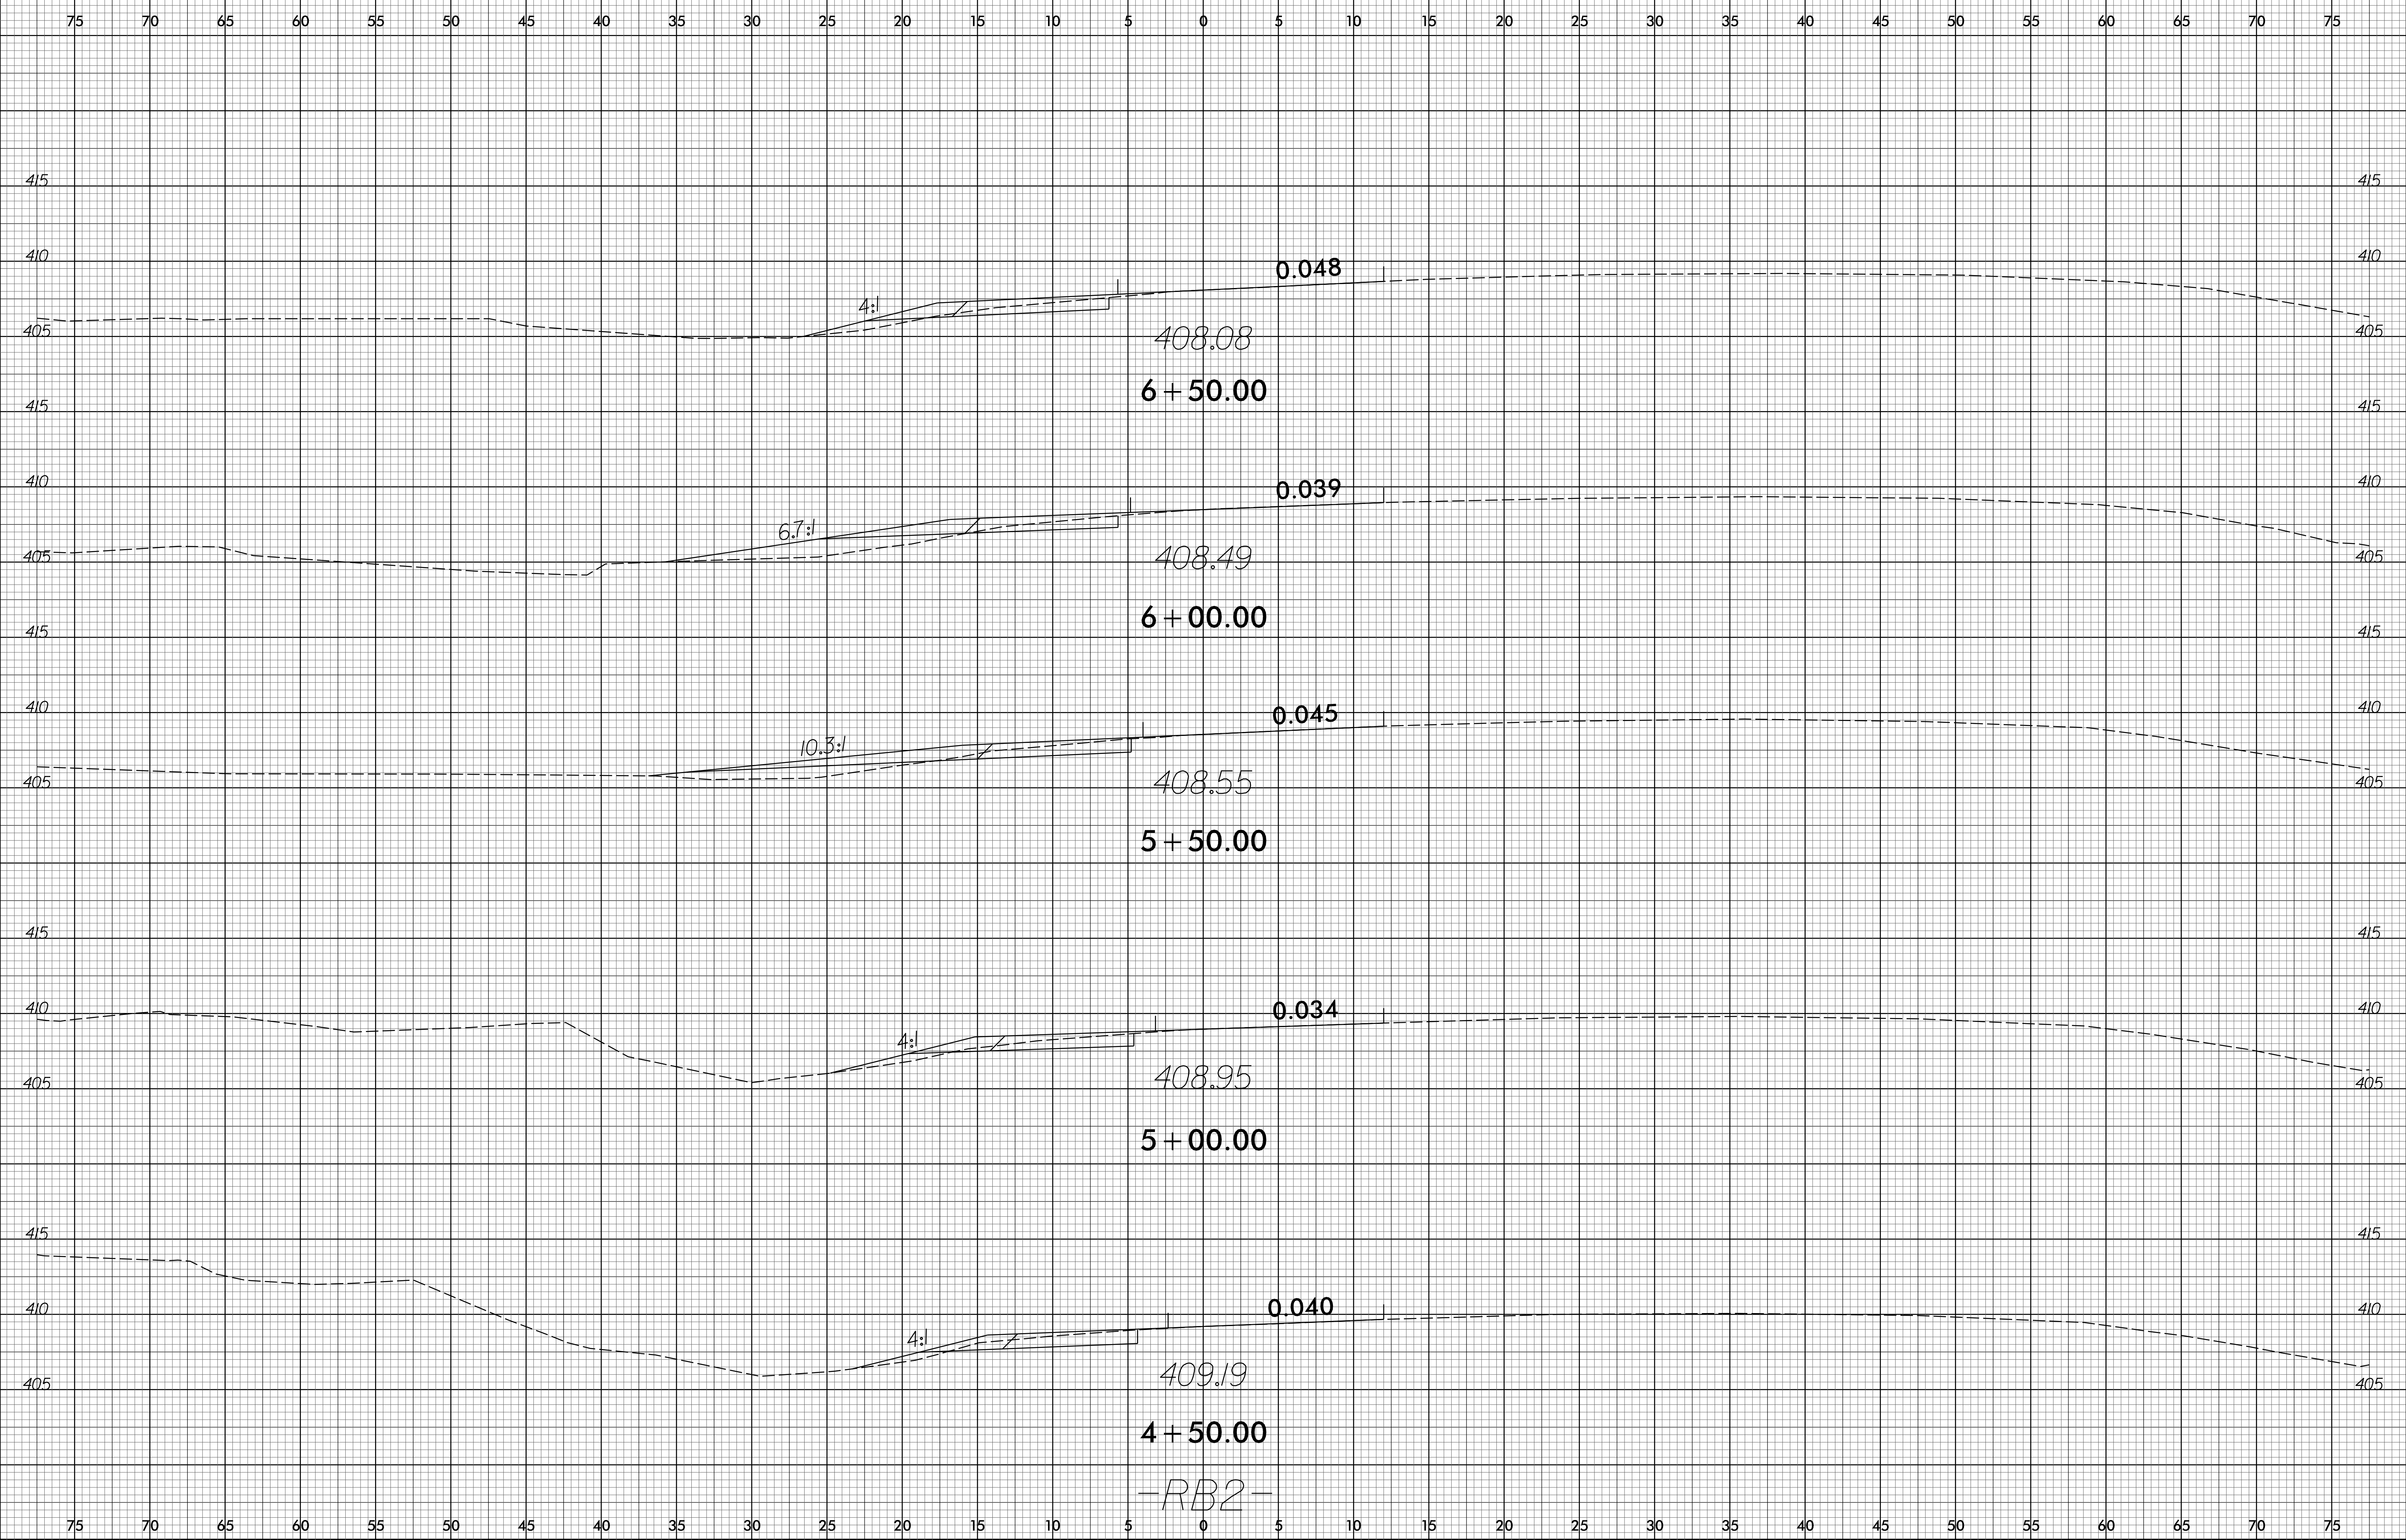

28-JUN-2016 16:00
I:\GIS\Projects\15710\Fdy_Xp1_2.dgn
\$\$\$\$

-RB2-