


8/23/99

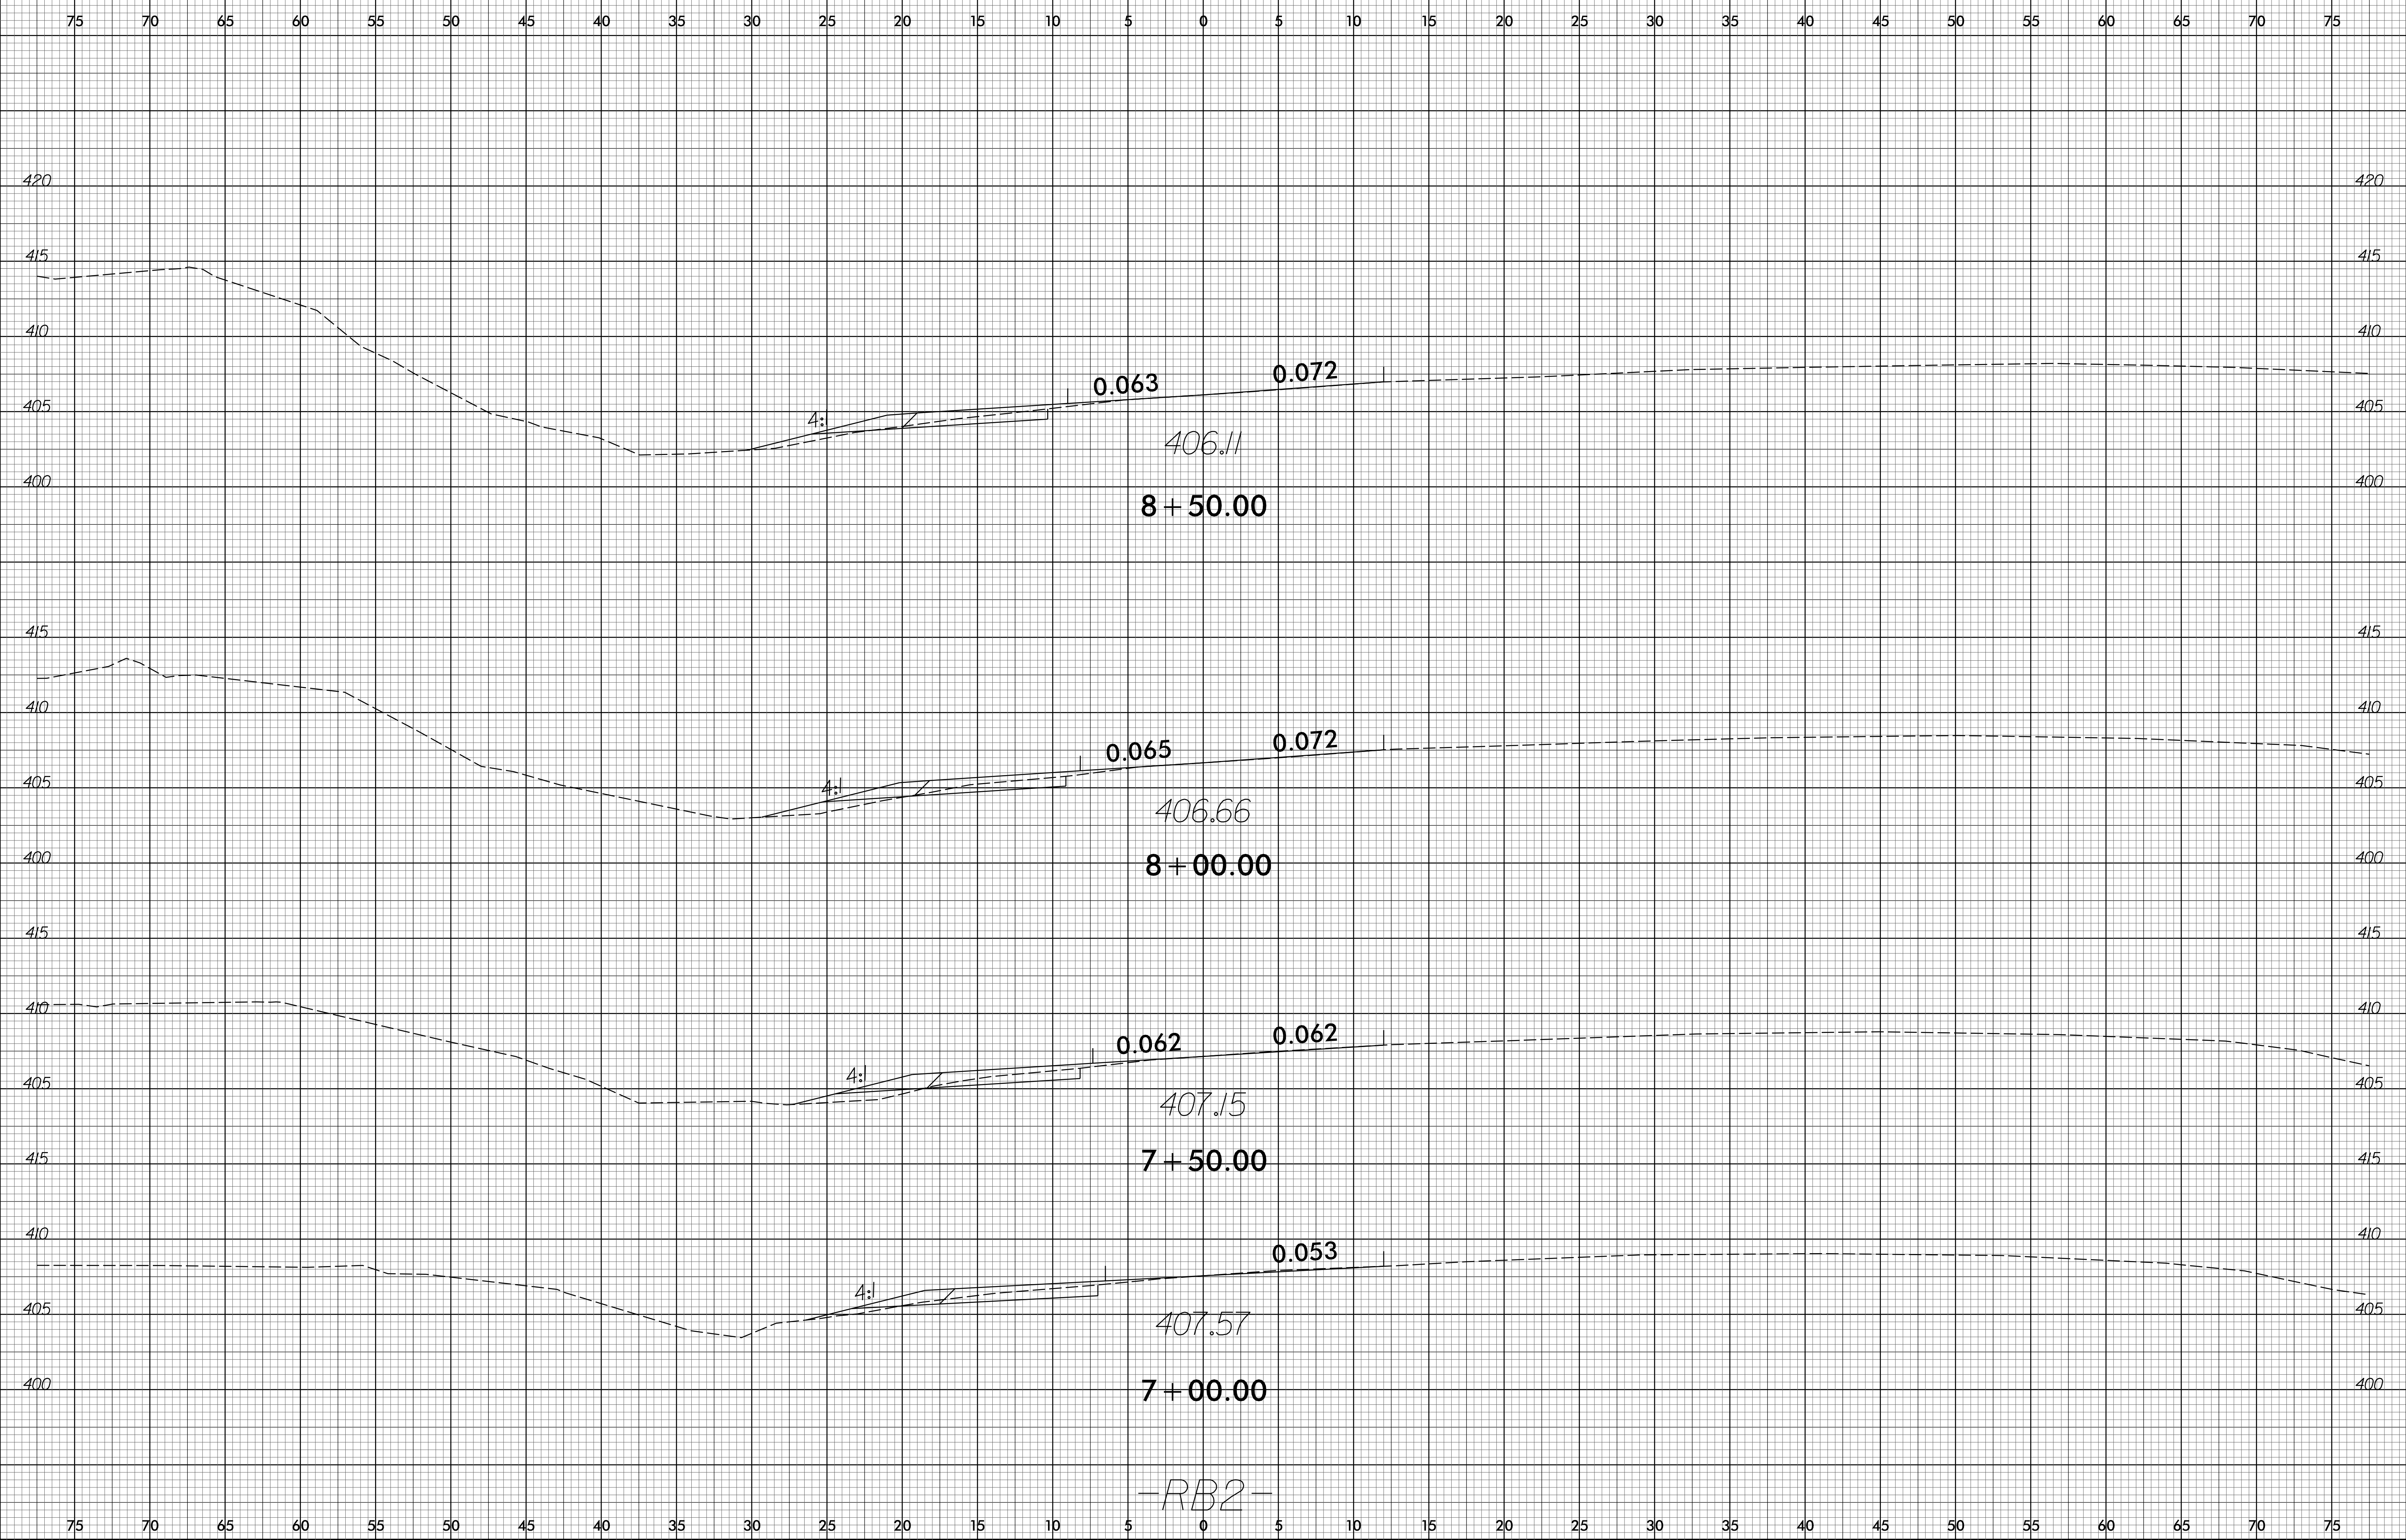

-RB2-

28-JUN-2016 16:00  
I:\GIS\Projects\I-5710\Fdy\_Xp1.2.dgn