


8/23/99

0 2.5 5	PROJ. REFERENCE NO.	SHEET NO.
■ ■ ■ ■ ■	I-5710	X-17

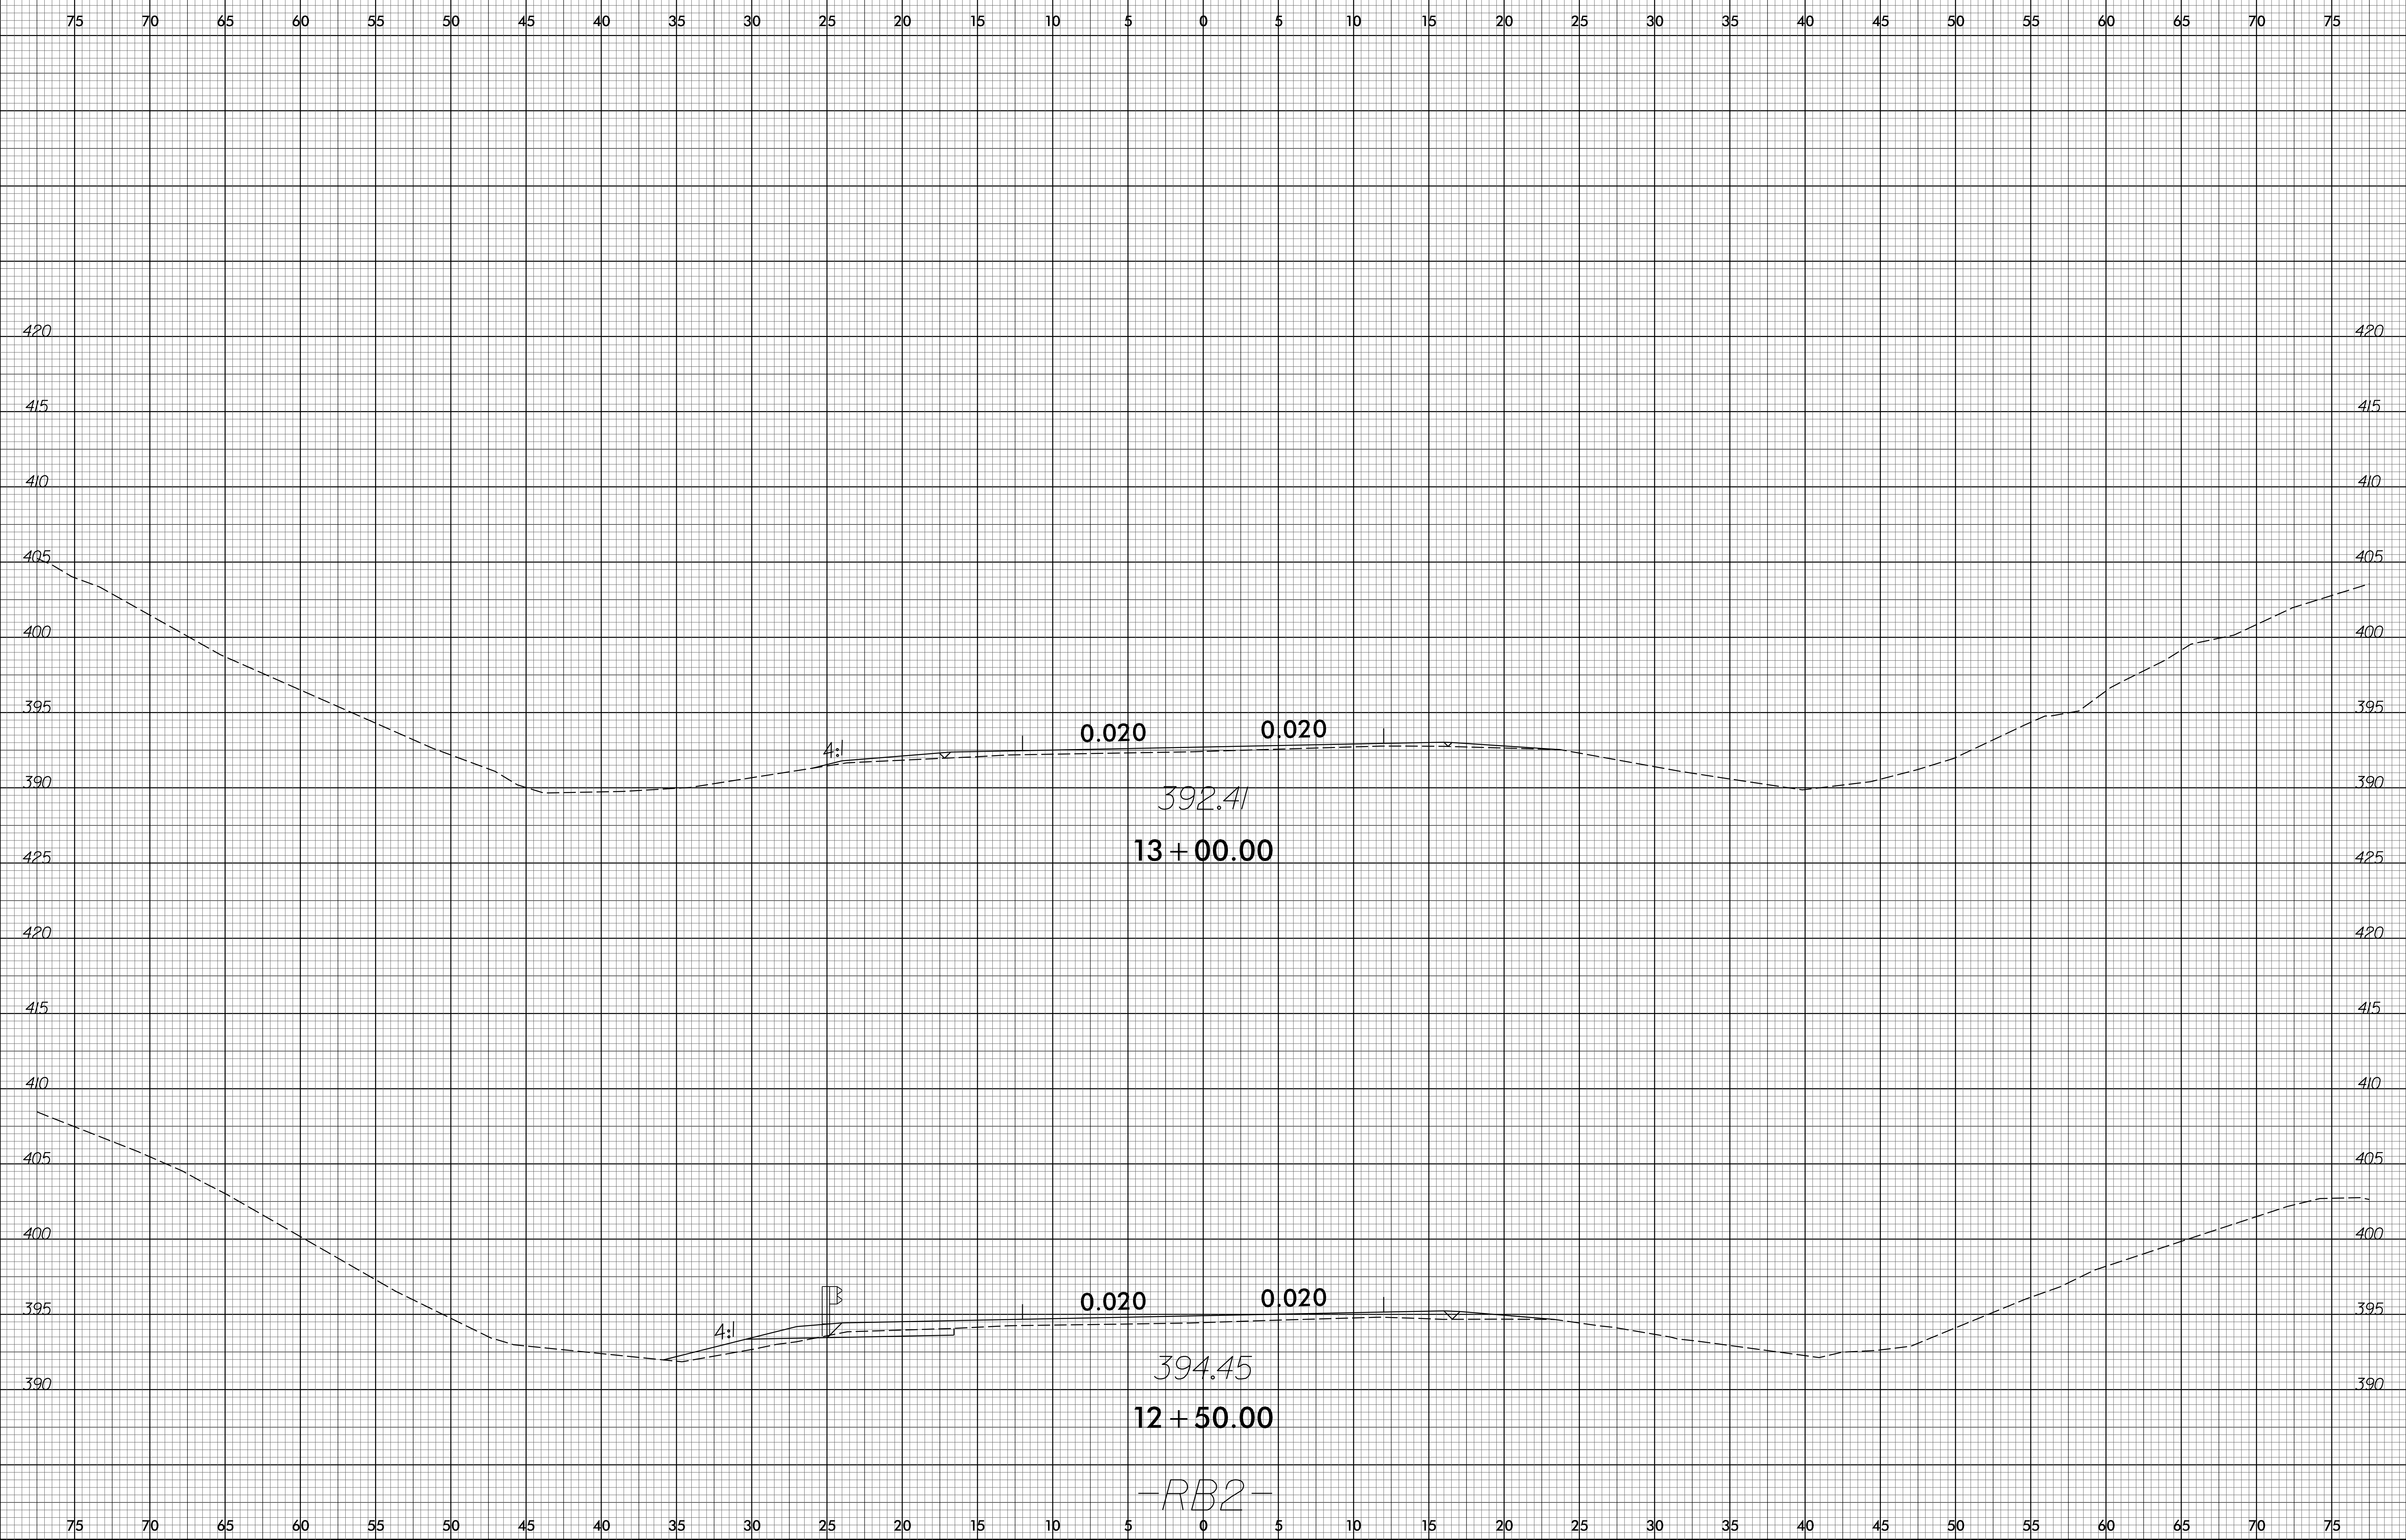

28-JUN-2016 16:00  
I:\GIS\Projects\15710-Fdy-Xp1-2.dgn  
\$\$\$\$