


8/23/99

0 2.5 5	PROJ. REFERENCE NO.	SHEET NO.
	I-5710	X-20

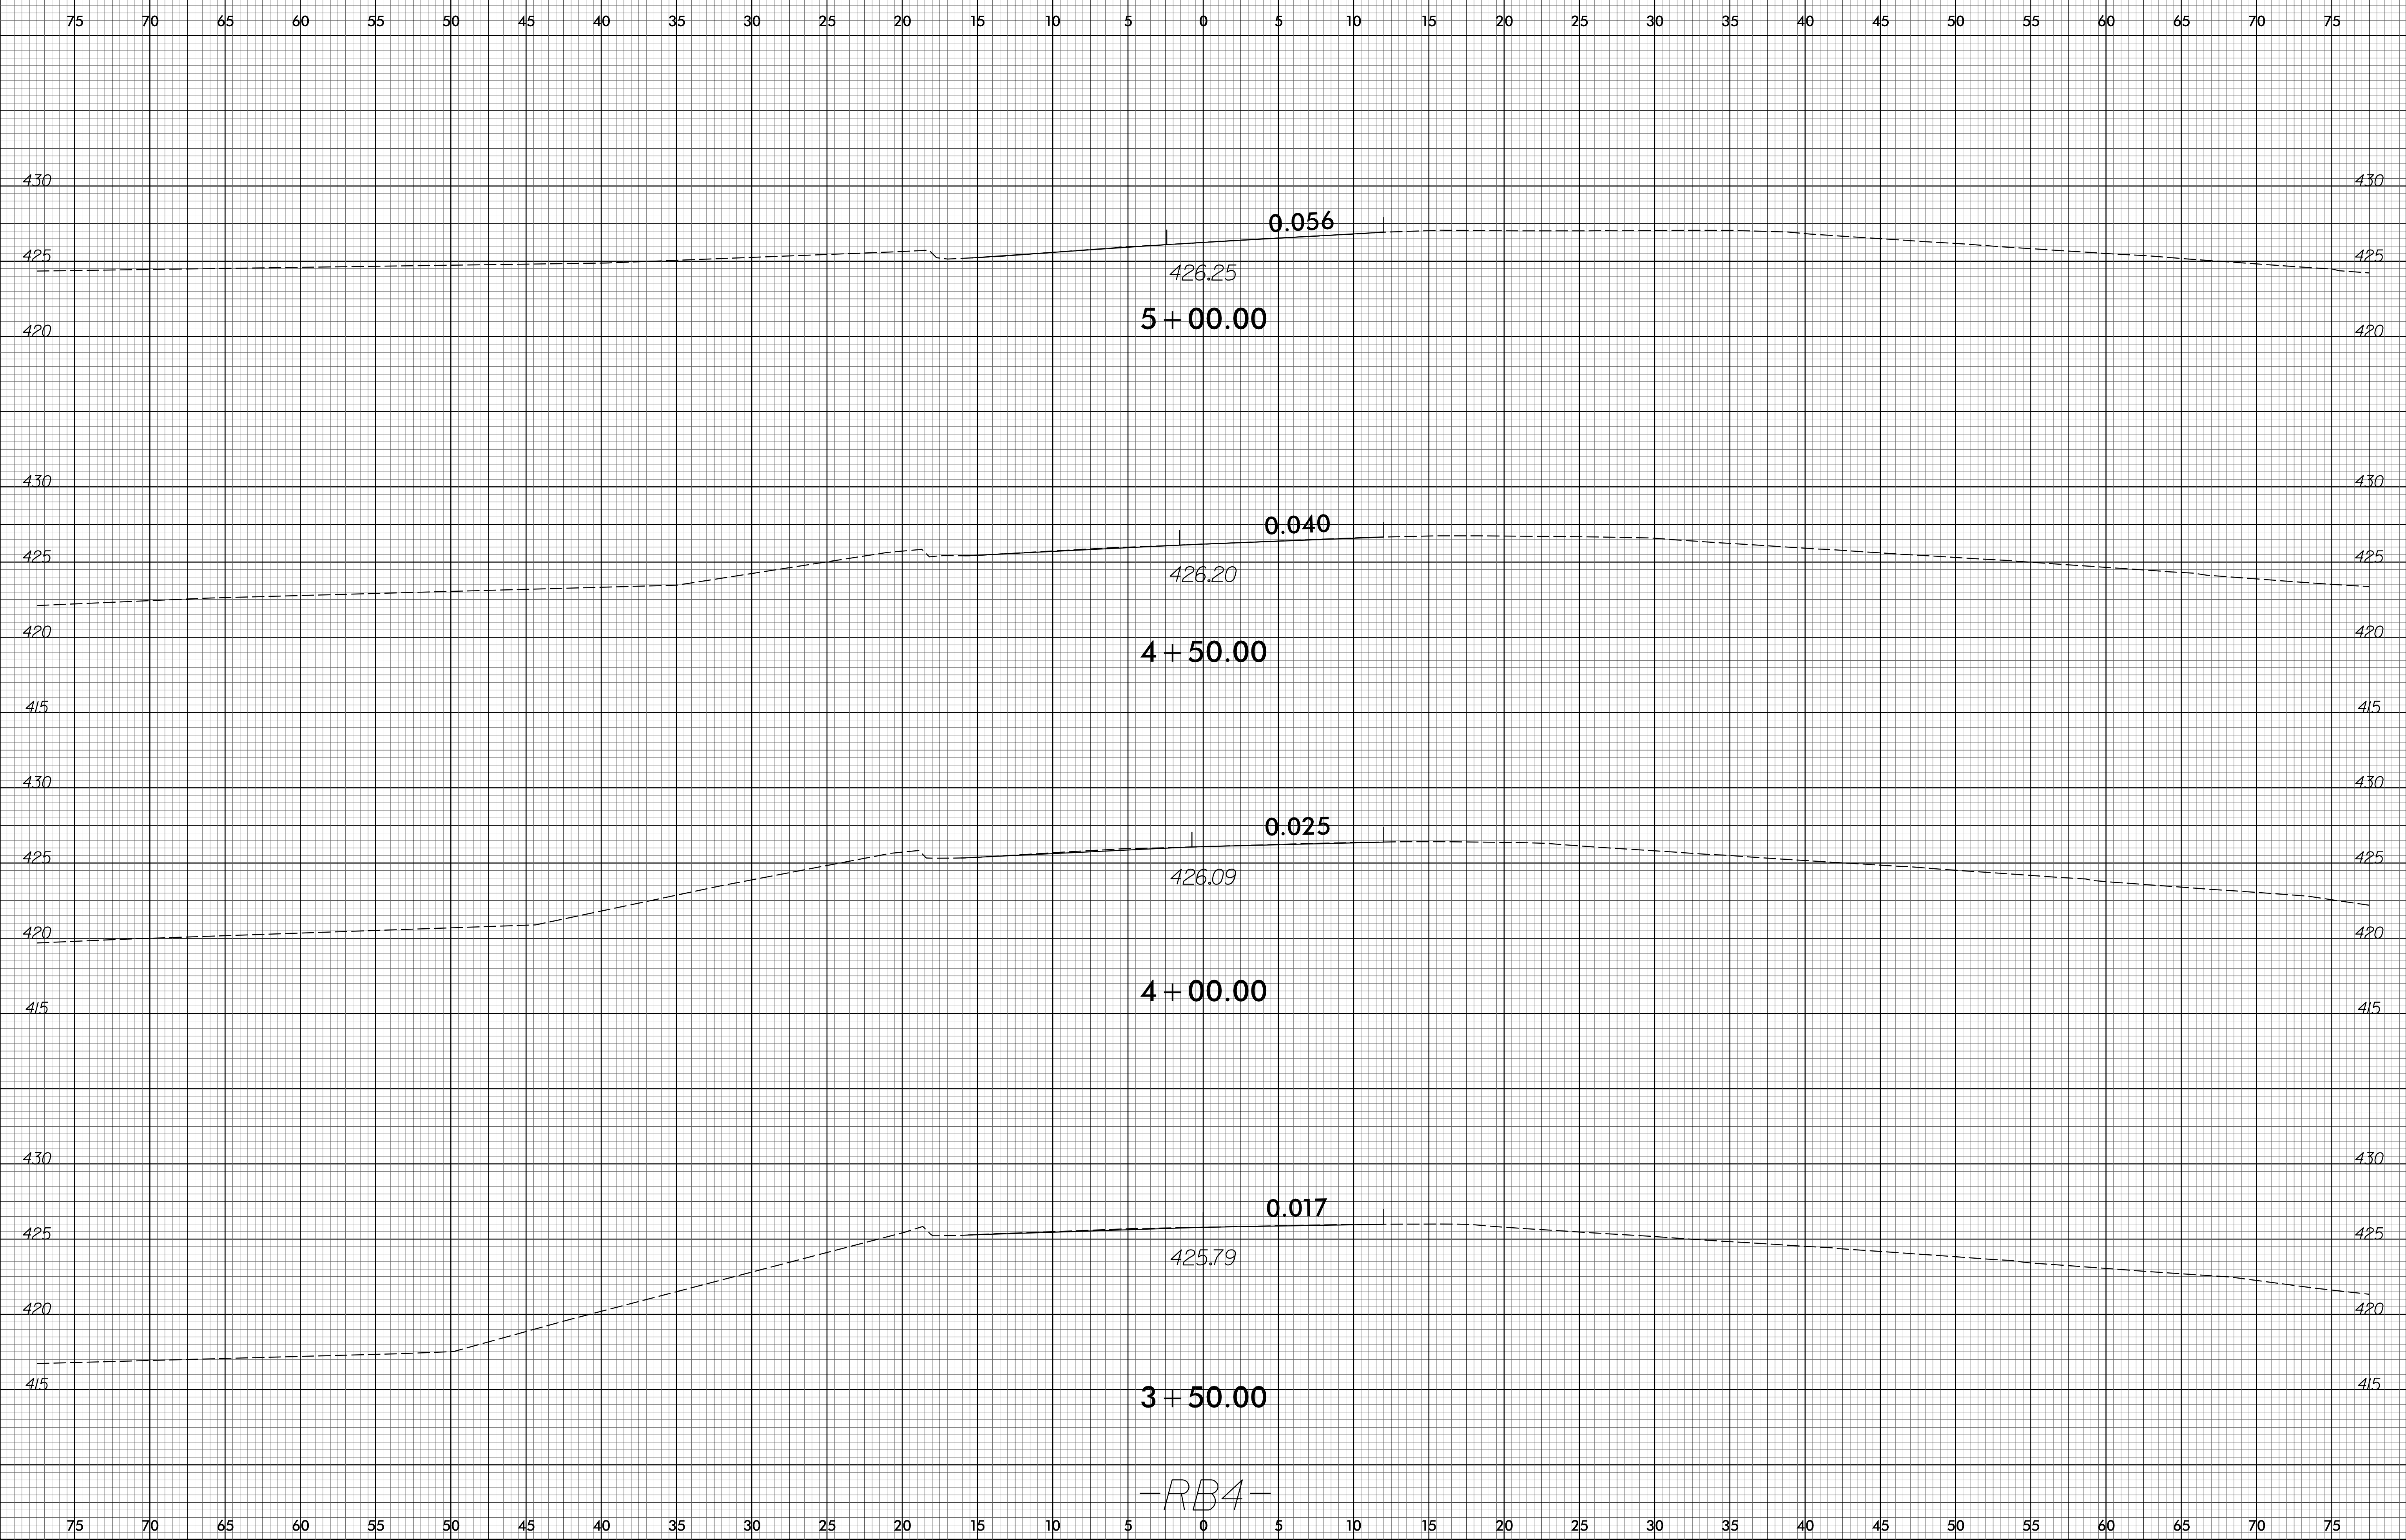

-RB4-

28-JUN-2016 16:00  
I:\GIS\Projects\I-5710\Fdy\_Xp1\_4.dgn