


8/23/99

0 2.5 5	PROJ. REFERENCE NO.	SHEET NO.
■■■■■	I-5710	X-21

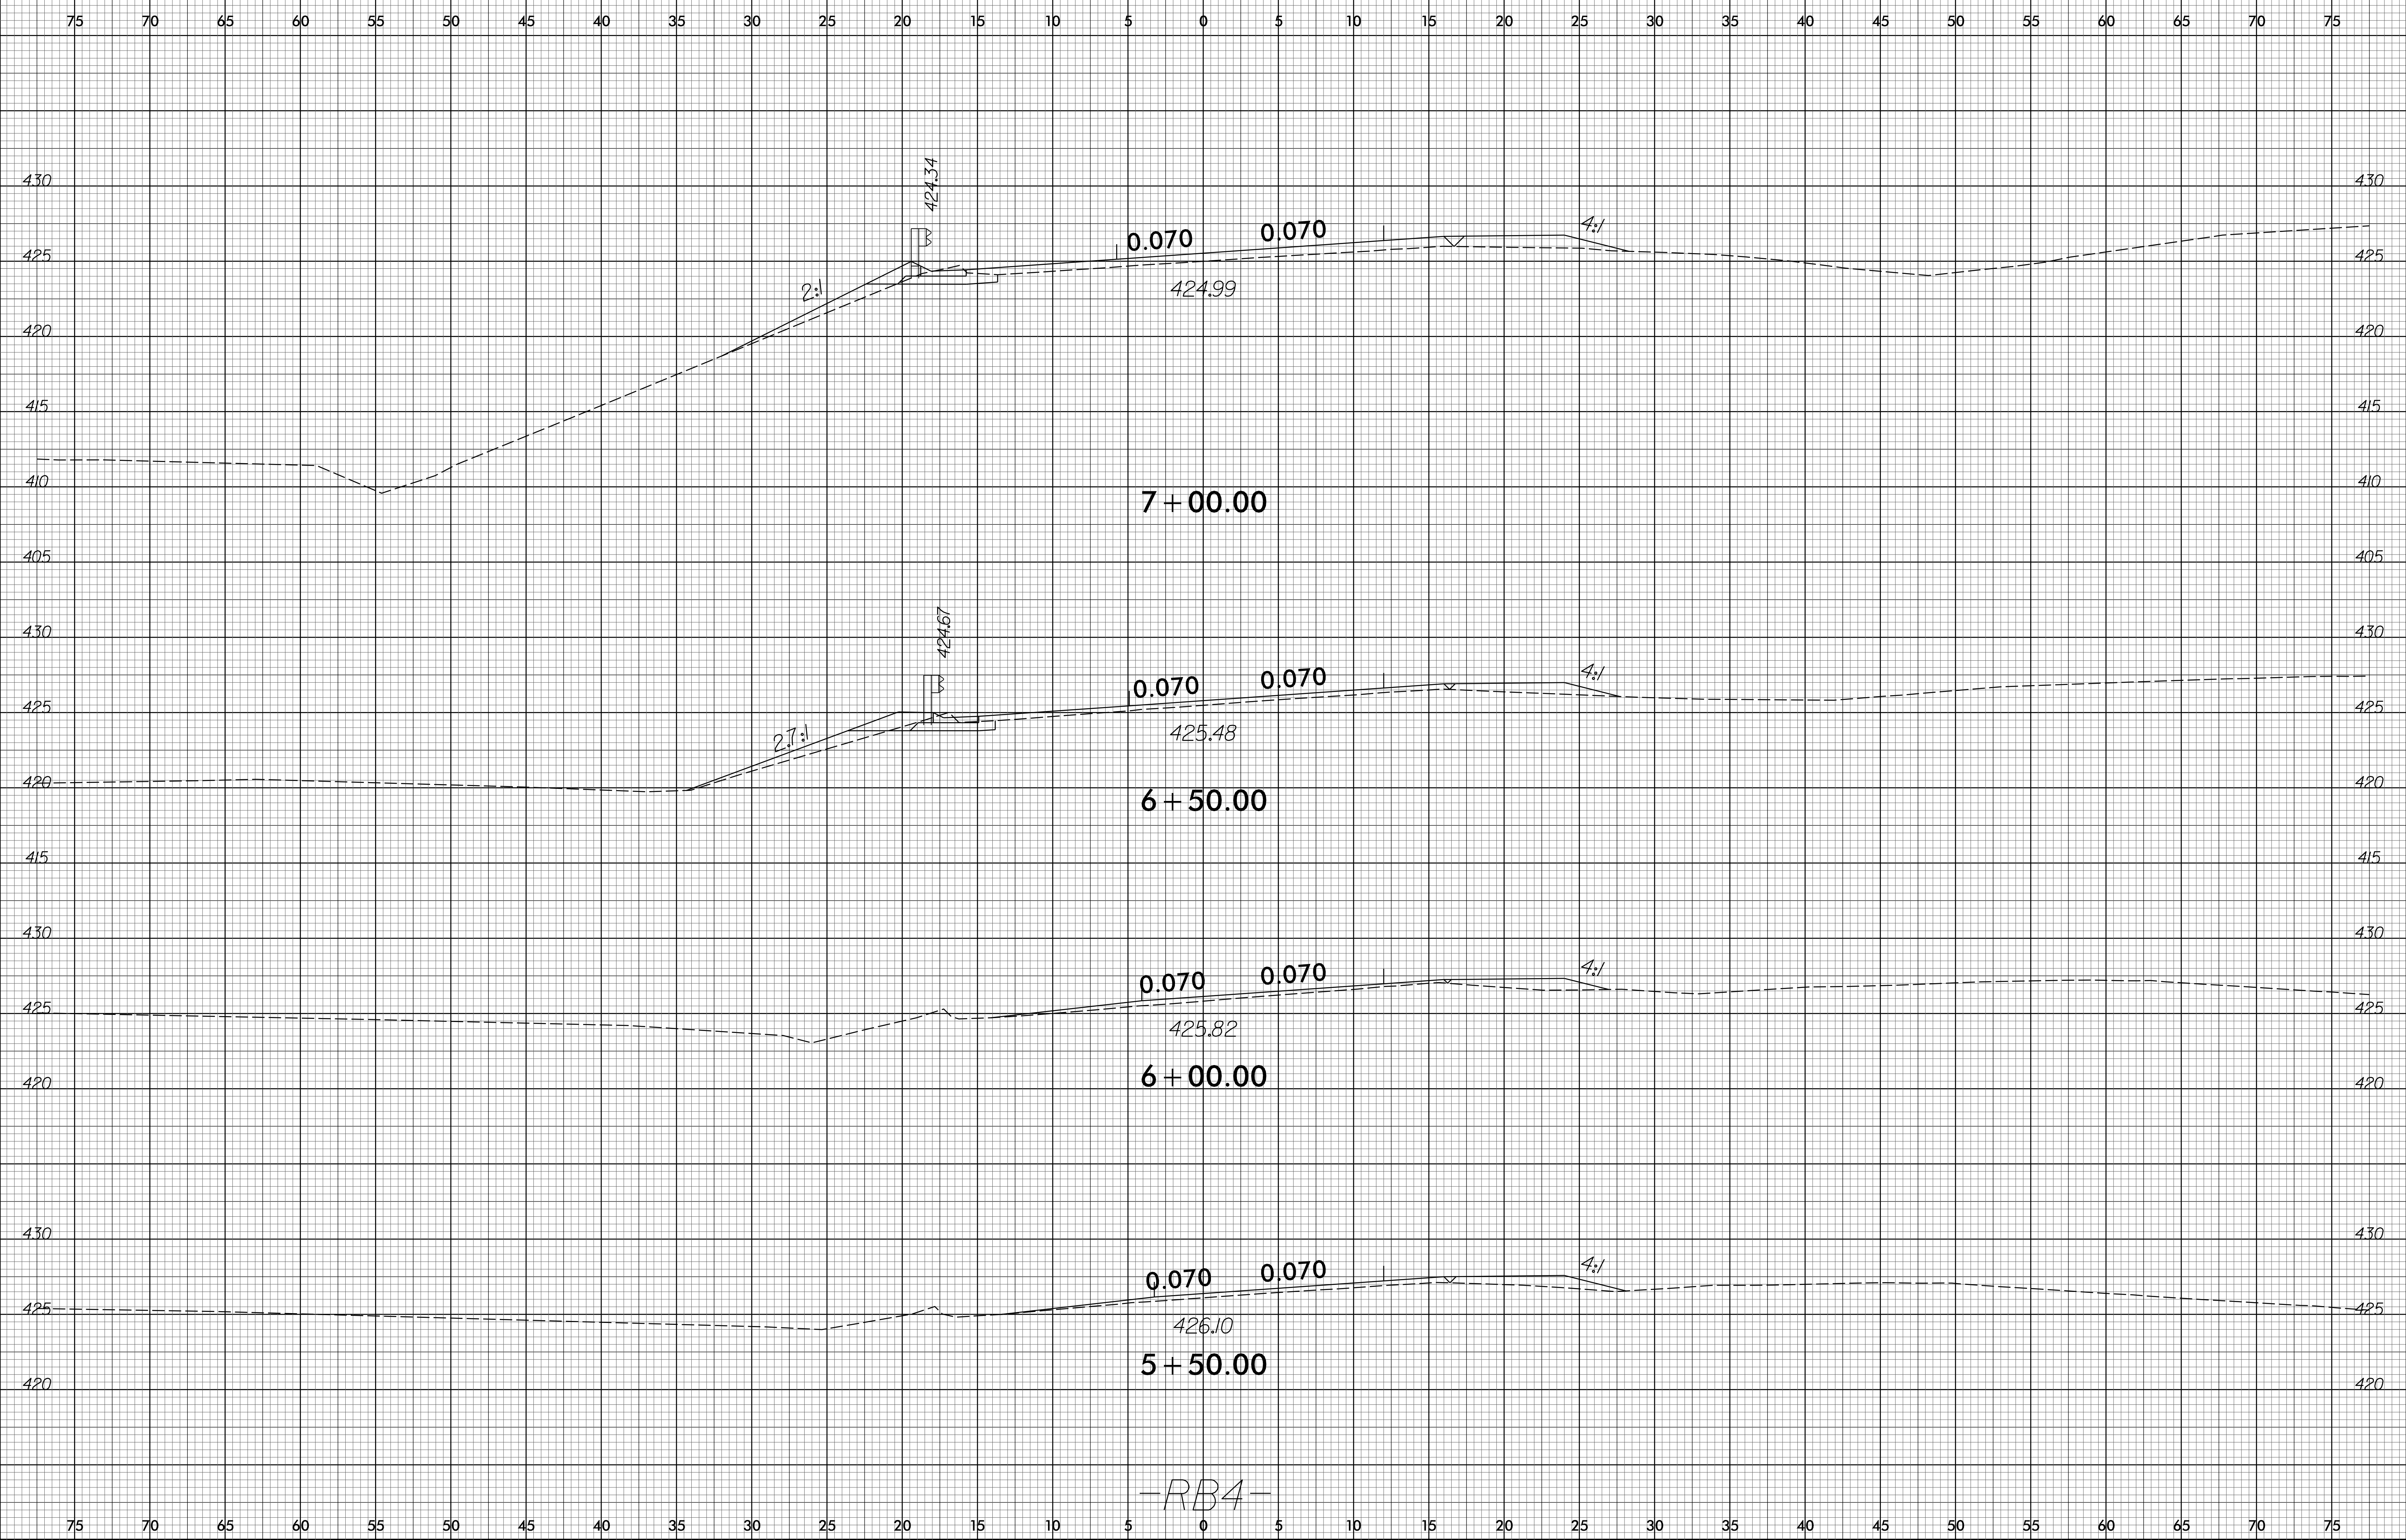

-RB4-

28-JUN-2016 16:00
I:\5710\X-21\5710-Rdy-Xp1-4.dgn